


LINE TABLE		
LINE	DIRECTION	LENGTH
L1	S20°23'17"E	785.90'

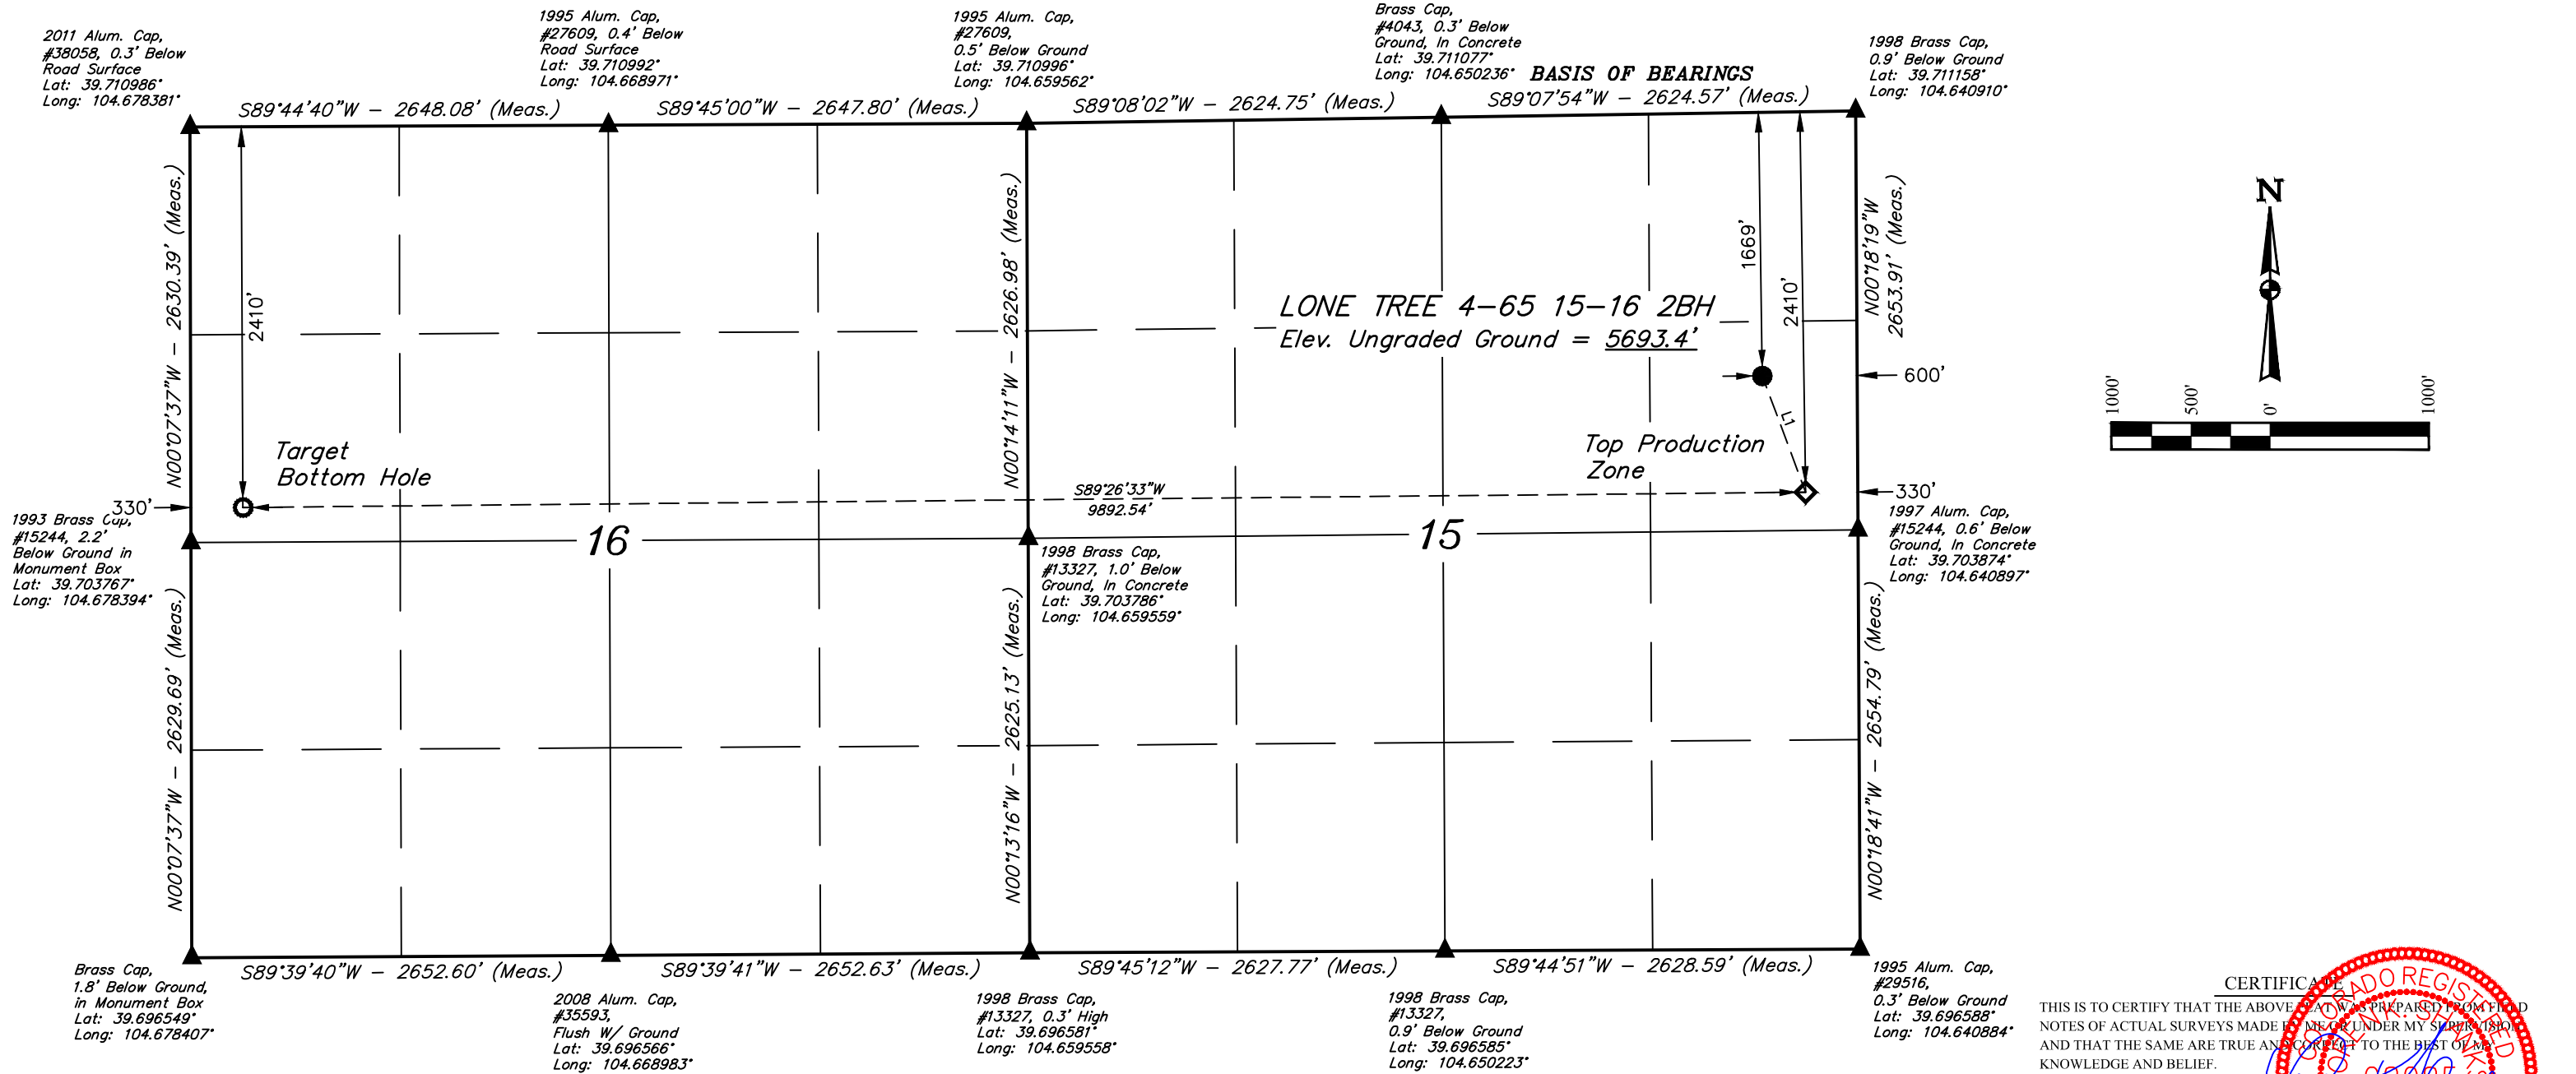

NOTE:  
Distances referenced  
on plat to section lines  
are perpendicular.

- LEGEND:**
- = PROPOSED WELLHEAD.
  - ◆ = TOP PRODUCTION ZONE.
  - = TARGET BOTTOM HOLE.
  - ▲ = SECTION CORNERS LOCATED. (NAD 83)

NAD 83 (SURFACE LOCATION)	NAD 83 (TOP PRODUCTION ZONE)	NAD 83 (TARGET BOTTOM HOLE)
LATITUDE = 39°42'23.61" (39.706558°)	LATITUDE = 39°42'16.32" (39.704533°)	LATITUDE = 39°42'15.74" (39.704372°)
LONGITUDE = 104°38'34.92" (104.643033°)	LONGITUDE = 104°38'31.45" (104.642071°)	LONGITUDE = 104°40'37.99" (104.677221°)
NAD 27 (SURFACE LOCATION)	NAD 27 (TOP PRODUCTION ZONE)	NAD 27 (TARGET BOTTOM HOLE)
LATITUDE = 39°42'23.66" (39.706571°)	LATITUDE = 39°42'16.37" (39.704546°)	LATITUDE = 39°42'15.79" (39.704385°)
LONGITUDE = 104°38'33.03" (104.642509°)	LONGITUDE = 104°38'29.57" (104.641547°)	LONGITUDE = 104°40'36.10" (104.676695°)
STATE PLANE NAD 83 (CO. CEN.)	STATE PLANE NAD 83 (CO. CEN.)	STATE PLANE NAD 83 (CO. CEN.)
N: 1683380.22' E: 3241109.37'	N: 1682645.24' E: 3241387.10'	N: 1682495.06' E: 3231498.17'
STATE PLANE NAD 27 (CO. CEN.)	STATE PLANE NAD 27 (CO. CEN.)	STATE PLANE NAD 27 (CO. CEN.)
N: 683372.65' E: 2241263.01'	N: 682637.68' E: 2241540.75'	N: 682487.35' E: 2231651.90'

CERTIFICATE OF ACCURACY

THIS IS TO CERTIFY THAT THE ABOVE PLAT WAS PREPARED FROM FIELD NOTES OF ACTUAL SURVEYS MADE BY ME OR UNDER MY SUPERVISION, AND THAT THE SAME ARE TRUE AND CORRECT TO THE BEST OF MY KNOWLEDGE AND BELIEF.

REGISTERED LAND SURVEYOR  
REGISTRATION NO. 28285  
STATE OF COLORADO  
07-17-20

**UINTAH**  
ENGINEERING & LAND SURVEYING

**WELL LOCATION PLAT**

**UELS, LLC**  
Corporate Office \* 85 South 200 East  
Vernal, UT 84078 \* (435) 789-1017

SURVEYED BY	GREG WEIMER, N.W.	06-05-20	SCALE
DRAWN BY	C.IVIE	07-17-20	1" = 1000'