


A07-04 PAD CULTURAL FEATURES MAP

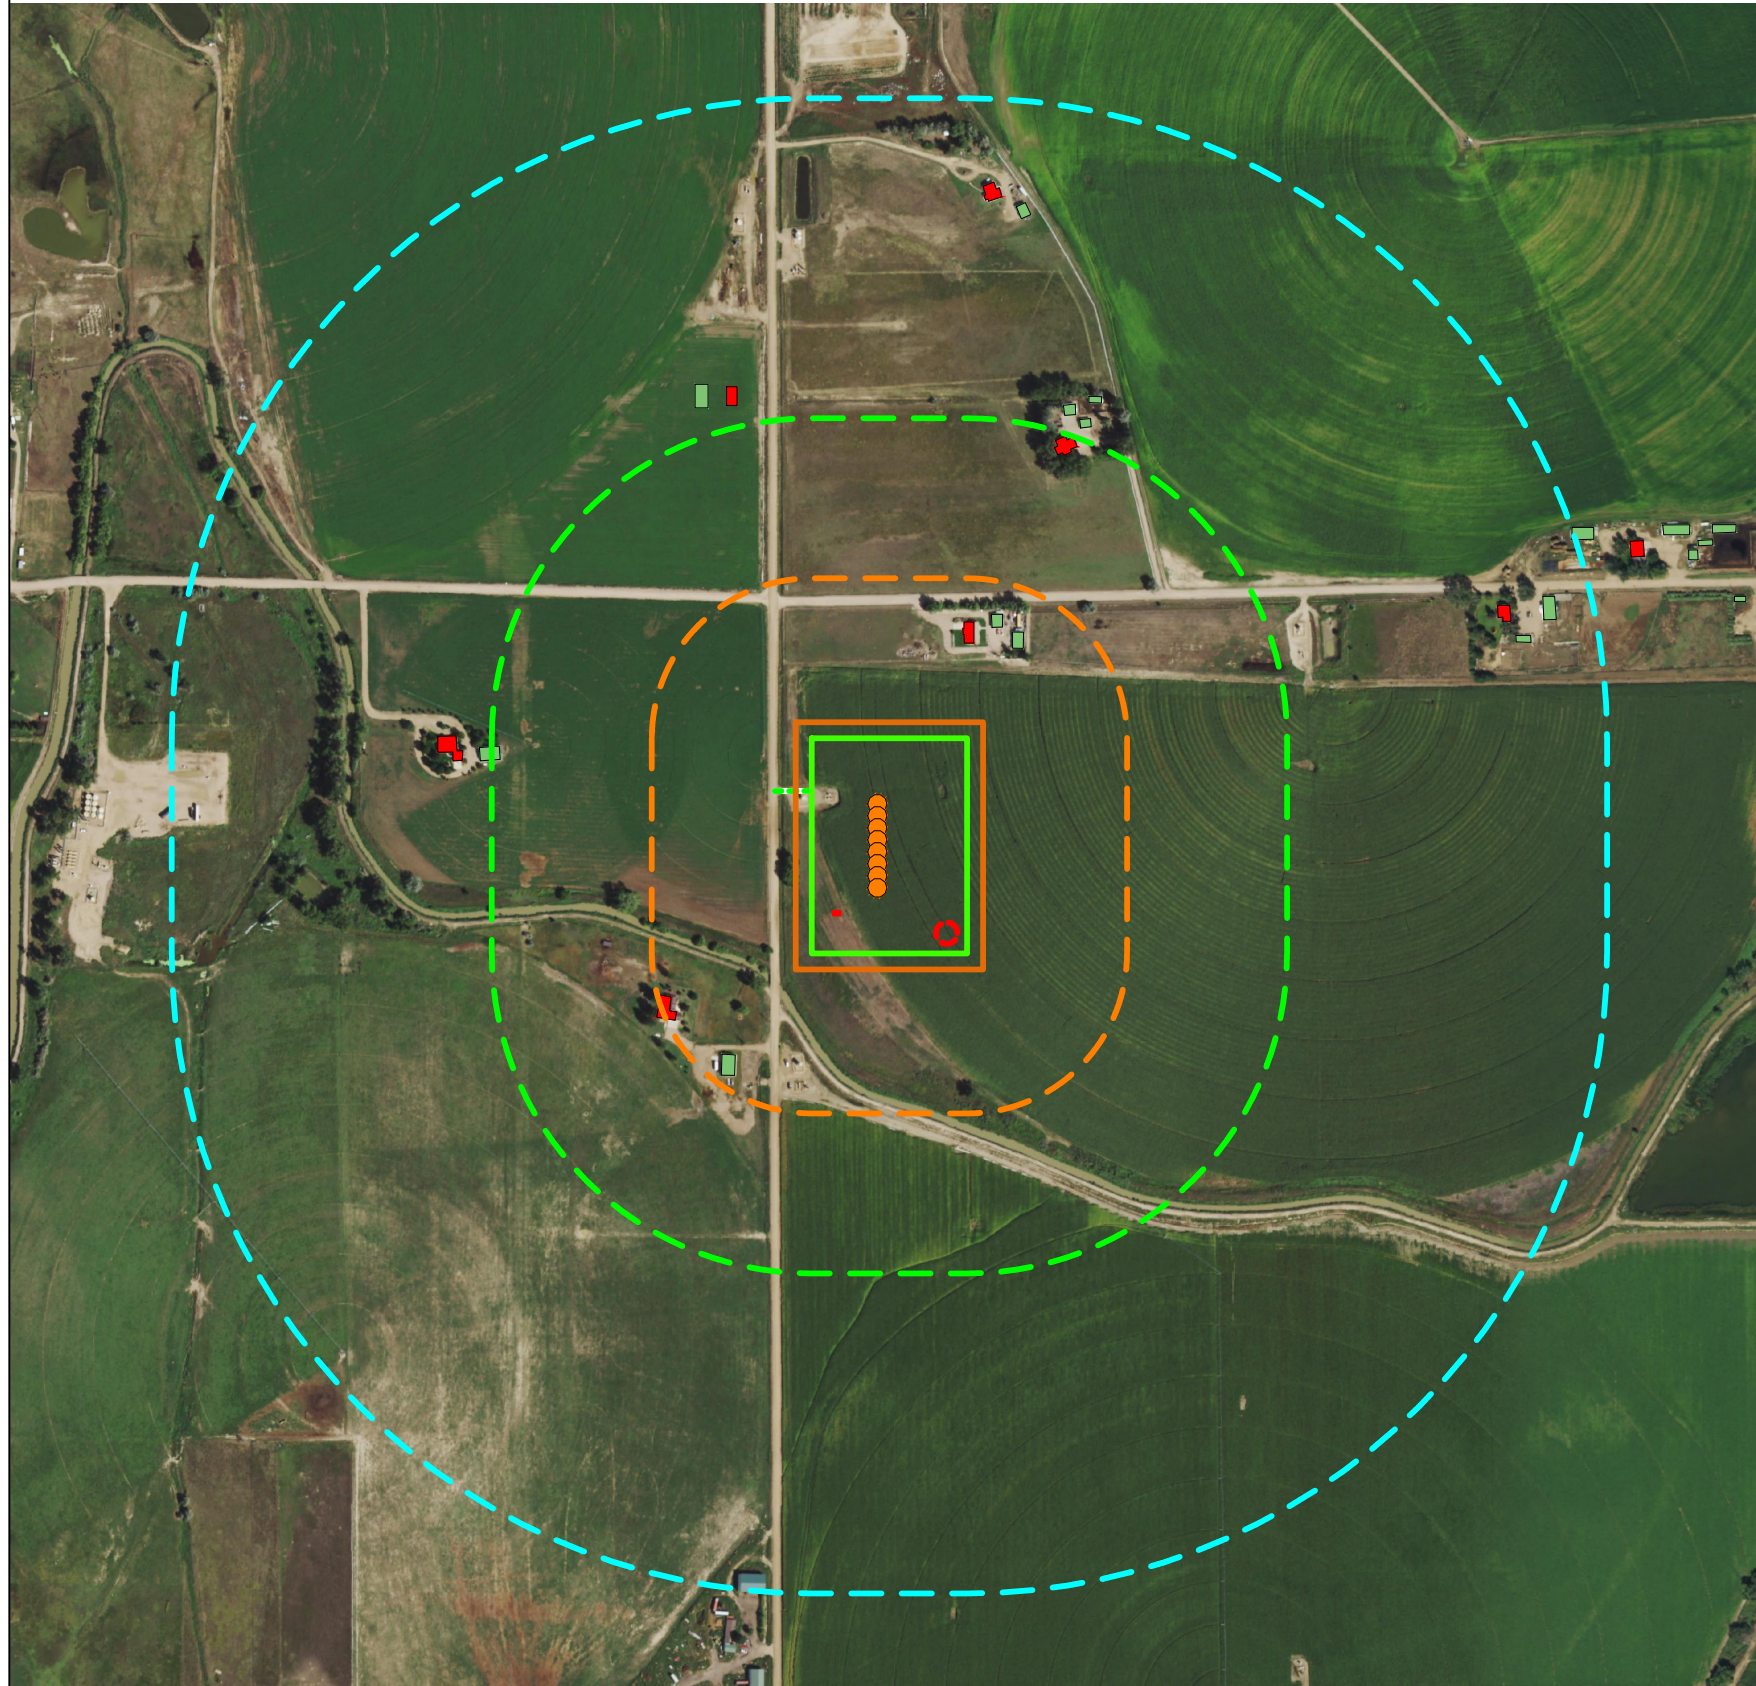


CULTURAL TABLE: (NUMBER OF FEATURES FOUND WITHIN EACH RADIUS AS MEASURED FROM THE WORKING PAD SURFACE)

	RESIDENTIAL BUILDING UNITS	HIGH OCCUPANCY BUILDING UNITS	SCHOOL PROPERTIES	SCHOOL FACILITIES	DESIGNATED OUTSIDE ACTIVITY AREAS
0-500 FEET	2	0	0	0	0
501-1,000 FEET	1	0	0	0	0
1,001-2,000 FEET	4	0	0	0	0
2,001-5,280 FEET	25	0	0	0	0

CULTURAL DISTANCES:

	From Well	From Equipment	From Working Pad Surface
BUILDING	±571' NE	±524' SW	±297' N
RESIDENTIAL BUILDING UNIT	±571' NE	±563' SW	±297' N
HIGH OCCUPANCY BUILDING UNIT	+5280' NE	+5280' NE	+5280' NE
DESIGNATED OUTSIDE ACTIVITY AREA	+5280' SW	+5280' SW	+5280' SW
PUBLIC ROAD	±308' W	±169' W	±101' W
ABOVE GROUND UTILITY	±537' SW	±376' SW	±250' SW
RAILROAD	+5280' SW	+5280' SW	+5280' SW
PROPERTY LINE	±318' W	±180' W	±112' W
SCHOOL FACILITY	+5280' NE	+5280' NE	+5280' NE
SCHOOL PROPERTY LINE	+5280' NE	+5280' NE	+5280' NE
CHILD CARE CENTER	+5280' NE	+5280' NE	+5280' NE
DIC BOUNDARY	+5280' NE	+5280' NE	+5280' NE

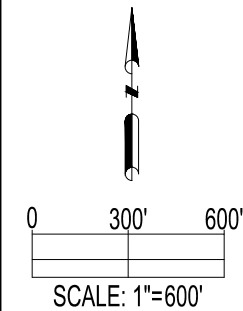

DATA SOURCE:
AERIAL IMAGERY: NAIP 2019
WATER WELLS: COLORADO DWR
NHD: USGS

PUBLICLY AVAILABLE DATA SOURCES HAVE NOT BEEN INDEPENDENTLY VERIFIED BY ASCENT.

DISCLAIMER:
THIS PLOT DOES NOT REPRESENT A MONUMENTED LAND SURVEY AND SHOULD NOT BE RELIED UPON TO DETERMINE BOUNDARY LINES, PROPERTY OWNERSHIP OR OTHER PROPERTY INTERESTS. PARCEL LINES, IF DEPICTED HAVE NOT BEEN FIELD VERIFIED AND MAY BE BASED UPON PUBLICLY AVAILABLE DATA THAT ALSO HAS NOT BEEN INDEPENDENTLY VERIFIED.

REFERENCE LOCATION

BRASKALAND A31-756

LAT: 40.50586° N
LONG: 104.60049° W
ELEVATION: 4723'
642' FNL & 320' FWL
PDOP: 1.4
GPS OPERATOR: RYAN DESMOND

CURRENT SURFACE USE: IRRIGATED CROP LAND
FUTURE SURFACE USE: IRRIGATED CROP LAND




FIELD DATE: 06-03-19
DRAWING DATE: 07-29-21
DRAWN BY: LNJ
CHECKED BY: NJM

SITE NAME: A07-04 PAD
SURFACE LOCATION: LOT 1 SEC. 7, T6N, R64W, 6TH P.M. WELD COUNTY, COLORADO

- LEGEND:**
- = PROPOSED WELL
 - = RESIDENTIAL BUILDING UNIT
 - = BUILDING
 - = EXISTING ACCESS ROAD (TO BE IMPROVED)

- = PROPOSED FACILITY
- = WORKING PAD SURFACE
- = OIL & GAS LOCATION
- = PROPOSED MINION TANK
- = 500' RADIUS FROM WPS
- = 1000' RADIUS FROM WPS
- = 2000' RADIUS FROM WPS

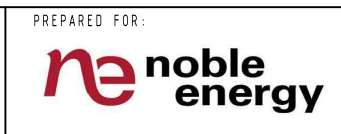

PLAT: P:\N08\B210006\PROD\2A\A07-04 PAD 6N64W CULTURAL FEATURES LAYOUT TAB: Cultural Features