
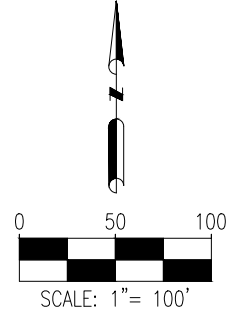
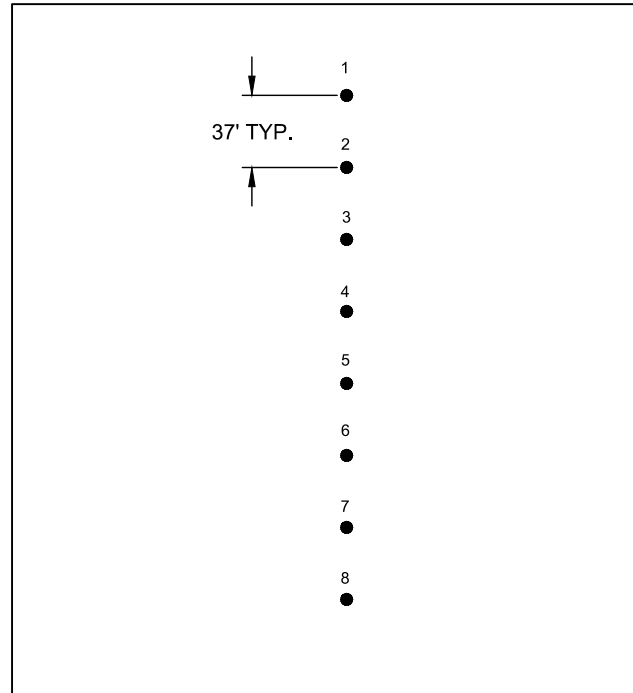



# A07-04 PAD DIRECTIONAL WELL PLAT T6N R64W SECTION 7

## PROPOSED WELLBORE DIRECTION DATA A07-04 PAD

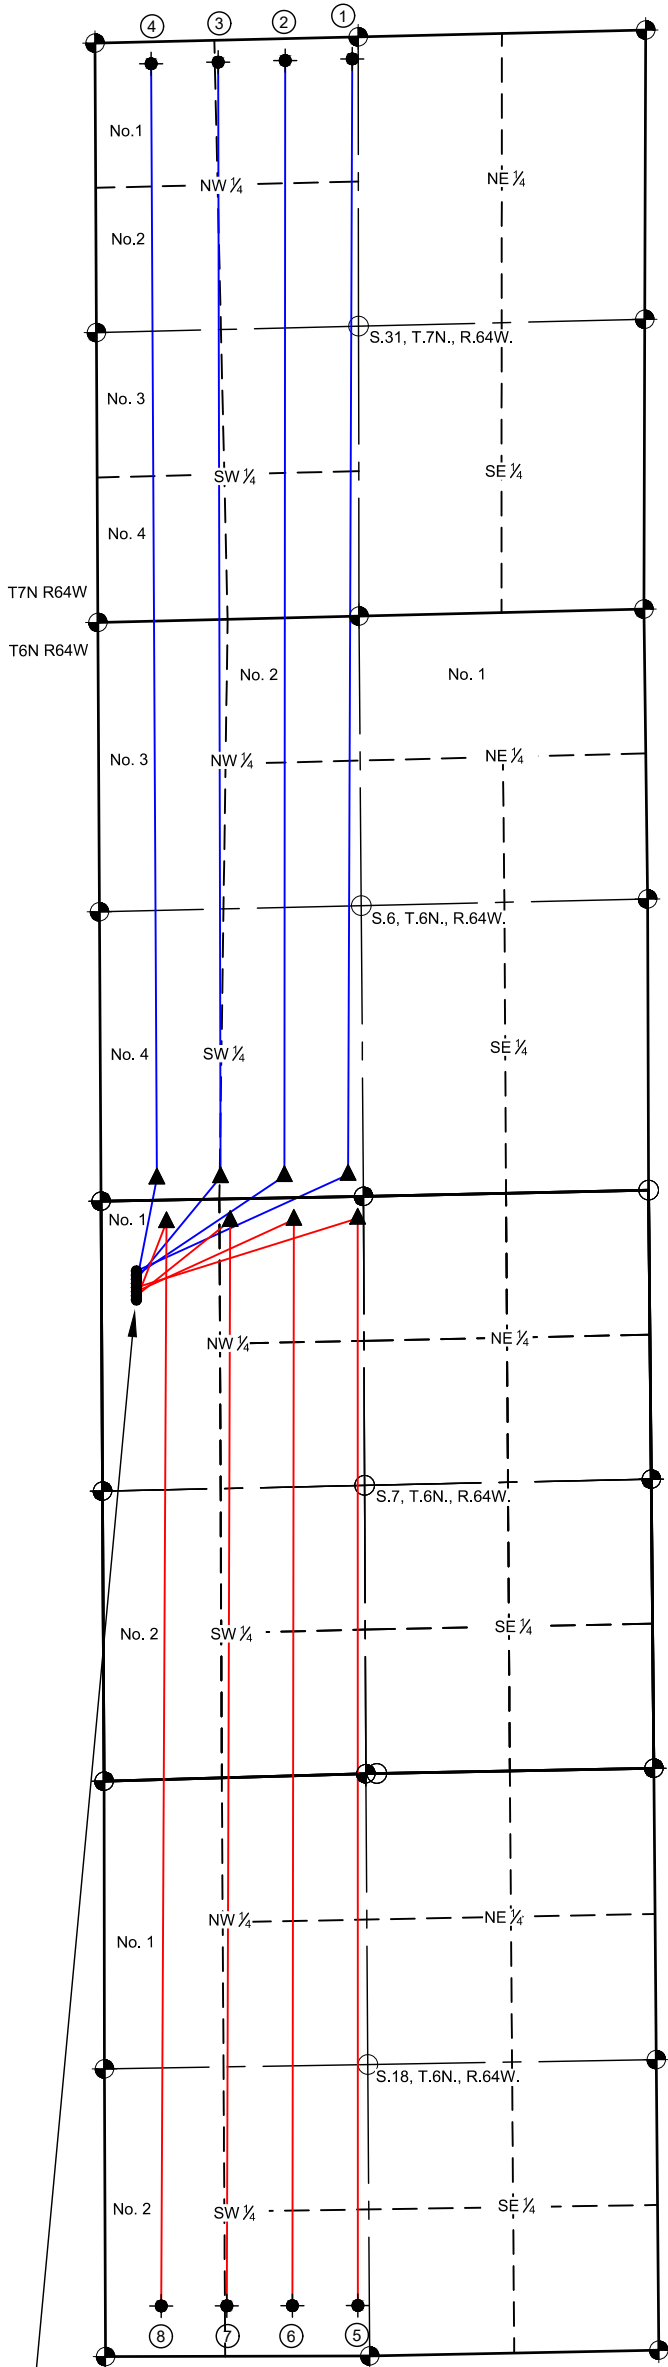

SURFACE HOLE LOCATION						
SLOT	WELL NAME	LATITUDE	LONGITUDE	FOOTAGE		ELEV.
1	BRASKALAND AB31-756	40.50586°N	104.60049°W	642' FNL	320' FWL	NO.1, NW 4723'
2	BRASKALAND AB31-765	40.50576°N	104.60049°W	680' FNL	319' FWL	NO.1, NW 4724'
3	BRASKALAND AB31-773	40.50566°N	104.60049°W	717' FNL	319' FWL	NO.1, NW 4724'
4	BRASKALAND AB31-782	40.50555°N	104.60049°W	755' FNL	319' FWL	NO.1, NW 4724'
5	BRASKALAND A18-755	40.50545°N	104.60049°W	792' FNL	319' FWL	NO.1, NW 4724'
6	BRASKALAND A18-764	40.50535°N	104.60050°W	830' FNL	319' FWL	NO.1, NW 4724'
7	BRASKALAND A18-773	40.50525°N	104.60050°W	867' FNL	318' FWL	NO.1, NW 4724'
8	BRASKALAND A18-782	40.50514°N	104.60050°W	905' FNL	318' FWL	NO.1, NW 4724'

SLOT	WELL NAME	TOP OF PRODUCTIVE ZONE		BOTTOM HOLE LOCATION	
		FOOTAGE		FOOTAGE	
1	BRASKALAND AB31-756	200' FSL	2253' FWL	200' FNL	2343' FWL
2	BRASKALAND AB31-765	200' FSL	1672' FWL	200' FNL	1732' FWL
3	BRASKALAND AB31-773	200' FSL	1091' FWL	200' FNL	1121' FWL
4	BRASKALAND AB31-782	200' FSL	510' FWL	200' FNL	510' FWL
5	BRASKALAND A18-755	200' FNL	2338' FWL	460' FSL	2302' FWL
6	BRASKALAND A18-764	200' FNL	1757' FWL	460' FSL	1704' FWL
7	BRASKALAND A18-773	200' FNL	1176' FWL	460' FSL	1107' FWL
8	BRASKALAND A18-782	200' FNL	595' FWL	460' FSL	510' FWL

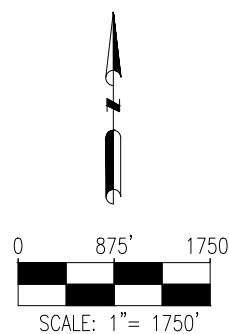

### LEGEND

- = FOUND MONUMENT
- = CALCULATED POSITION
- = PROPOSED WELL
- = BOTTOM HOLE
- = TOP OF PRODUCTIVE ZONE

**Notes:**

- 1) All bearings are Grid Bearings of the Colorado State Plane Coordinate System, North Zone, North American Datum 1983/2011. The lineal dimensions as shown herein are grid distances based upon the "U.S. Survey Foot." To get ground distances multiply shown distance by 1.000257.
- 2) Distances are measured at 90° from section line of the Sixth Principal Meridian, County of Weld, State of Colorado.
- 3) Ground elevations are based on an observed GPS elevation (NAVD 1988 DATUM).
- 4) Surface use: "IRRIGATED CROP LAND"
- 5) Instrument Operator: RYAN DESMOND
- 6) This map does not represent a boundary survey.

**DISCLAIMER:**  
THIS PLOT DOES NOT REPRESENT A MONUMENTED LAND SURVEY AND SHOULD NOT BE RELIED UPON TO DETERMINE BOUNDARY LINES, PROPERTY OWNERSHIP OR OTHER PROPERTY INTERESTS. PARCEL LINES, IF DEPICTED HAVE NOT BEEN FIELD VERIFIED AND MAY BE BASED UPON PUBLICLY AVAILABLE DATA THAT ALSO HAS NOT BEEN INDEPENDENTLY VERIFIED.

**A07-04 PAD**