


RUBY 7-J PAD CULTURAL FEATURES MAP

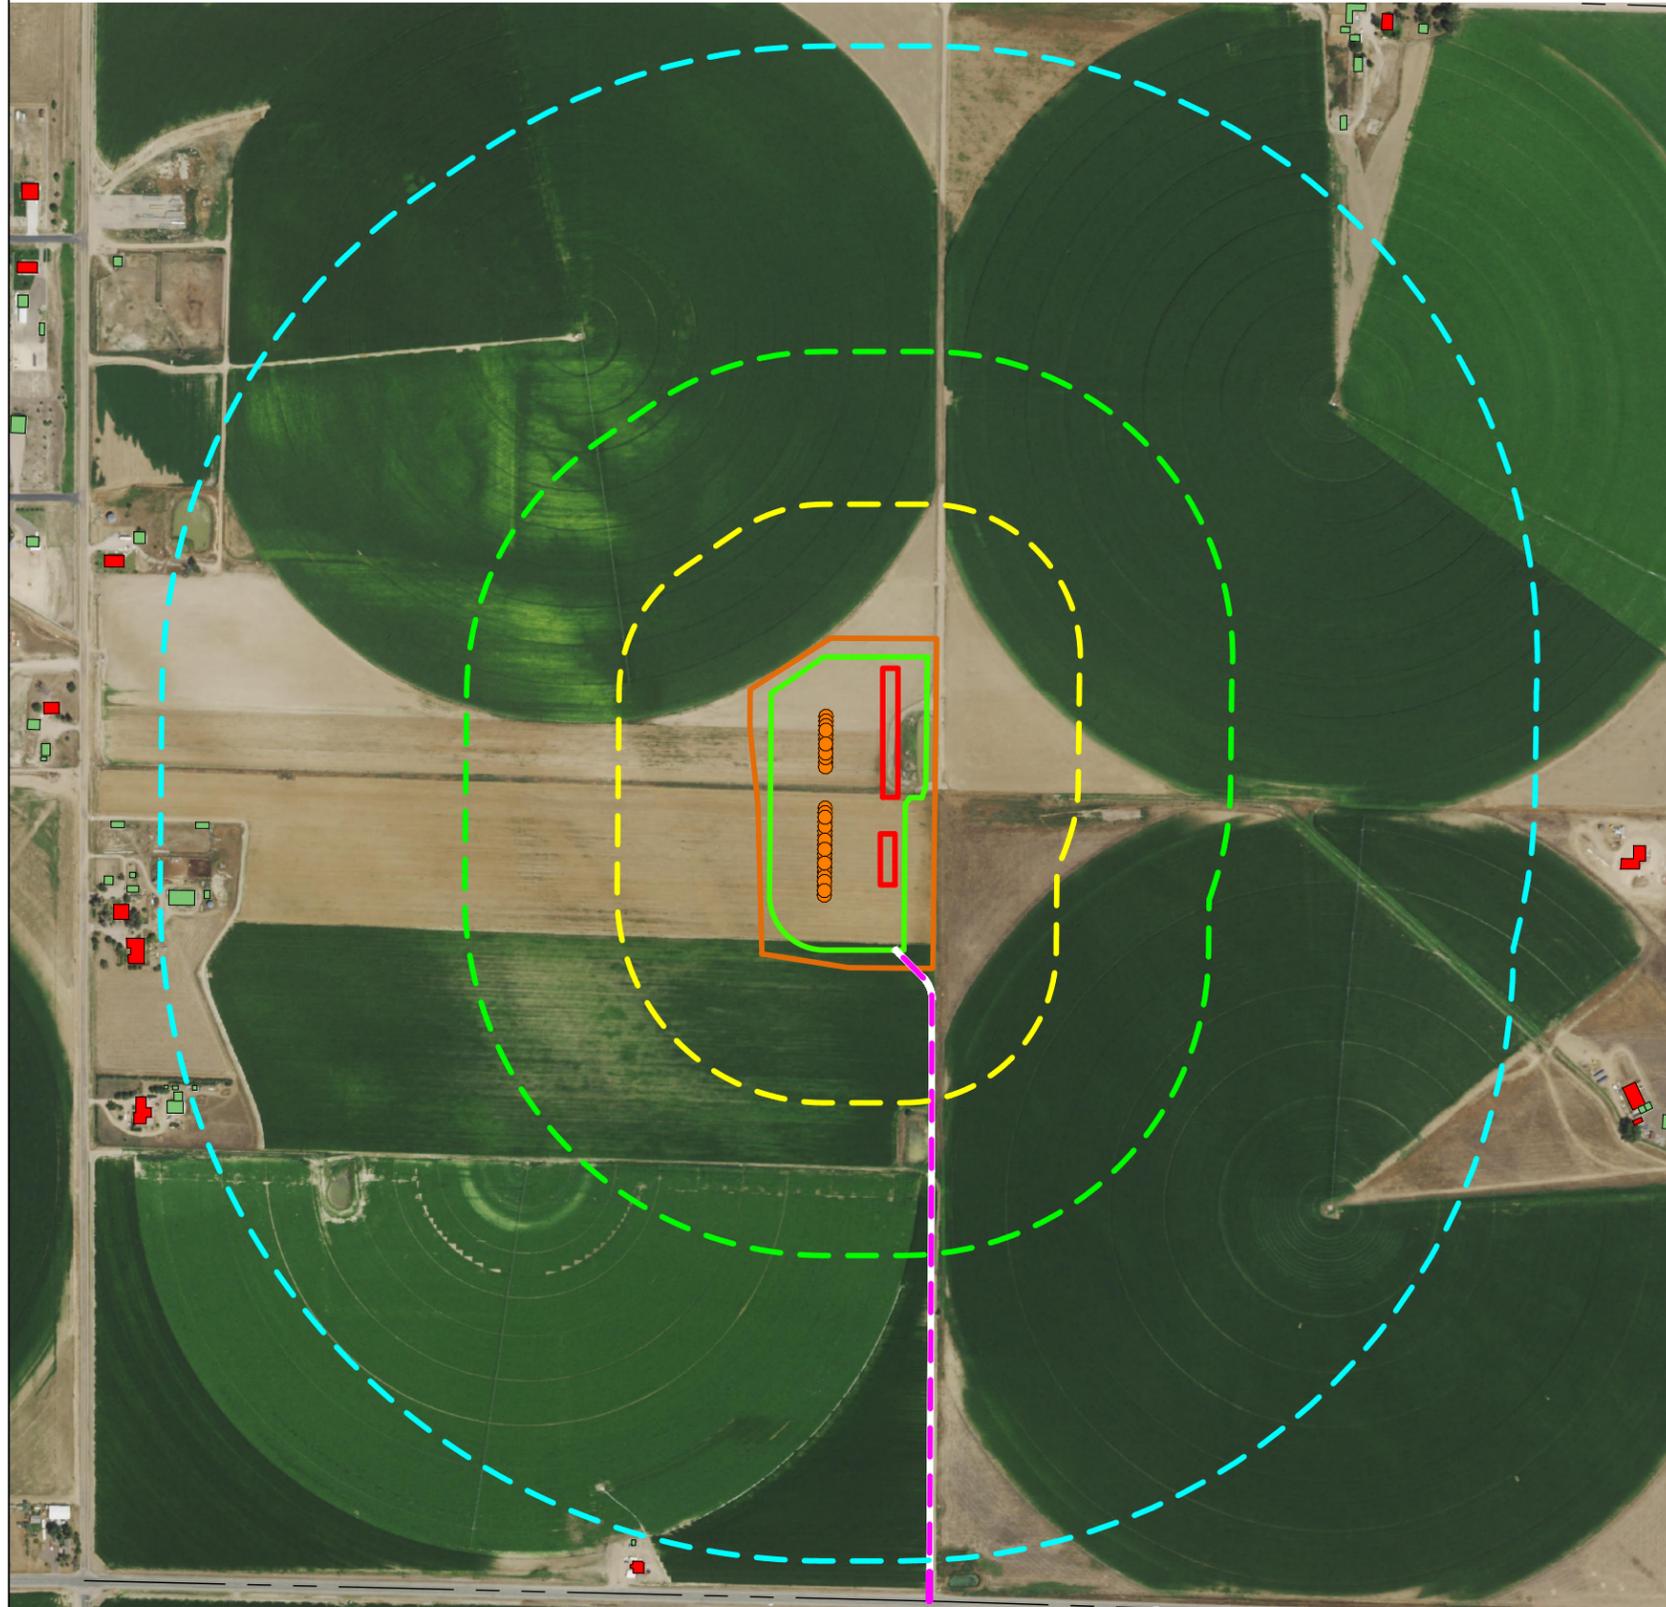


CULTURAL TABLE: (NUMBER OF FEATURES FOUND WITHIN EACH RADIUS AS MEASURED FROM THE WORKING PAD SURFACE)

	RESIDENTIAL BUILDING UNITS	RESIDENTIAL BUILDING UNITS IN A DIC	HIGH OCCUPANCY BUILDING UNITS	SCHOOL PROPERTIES	SCHOOL FACILITIES	DESIGNATED OUTSIDE ACTIVITY AREAS
0-500 FEET	0	0	0	0	0	0
501-1,000 FEET	0	0	0	0	0	0
1,001-2,000 FEET	0	0	0	0	0	0
2,001-5,280 FEET	78	48	0	0	0	0

CULTURAL DISTANCES:

	From Well	From Equipment	From Working Pad Surface
BUILDING	±2016' W	±2086' W	±1802' W
RESIDENTIAL BUILDING UNIT	±2236' SW	±2386' SW	±2025' SW
HIGH OCCUPANCY BUILDING UNIT	+5280' SW	+5280' SW	+5280' SW
DESIGNATED OUTSIDE ACTIVITY AREA	+5280' SW	+5280' SW	+5280' SW
PUBLIC ROAD	±2291' S	±2213' S	±2185' W
ABOVE GROUND UTILITY	±4' N	±5' S	0'
RAILROAD	+5280' SW	+5280' SW	+5280' SW
PROPERTY LINE	±64' N	±5' S	0'
SCHOOL FACILITY	+5280' SW	+5280' SW	+5280' SW
SCHOOL PROPERTY LINE	+5280' SW	+5280' SW	+5280' SW
CHILD CARE CENTER	+5280' S	+5280' S	+5280' S
DIC BOUNDARY	±2433' W	±2465' W	±2254' W

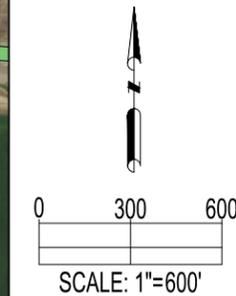

DATA SOURCE:
AERIAL IMAGERY: NAIP 2019
WATER WELLS: COLORADO DWR
NHD: USGS

PUBLICLY AVAILABLE DATA SOURCES HAVE NOT BEEN INDEPENDENTLY VERIFIED BY ASCENT.

REFERENCE LOCATION
RUBY WEST 4

LAT: 40.589530° N
LONG: 104.707113° W
ELEVATION: 4922'
2542' FSL & 2426' FWL
PDOP: 1.9
GPS OPERATOR: RYAN DESMOND

DISCLAIMER:
THIS PLOT DOES NOT REPRESENT A MONUMENTED LAND SURVEY AND SHOULD NOT BE RELIED UPON TO DETERMINE BOUNDARY LINES, PROPERTY OWNERSHIP OR OTHER PROPERTY INTERESTS. PARCEL LINES, IF DEPICTED HAVE NOT BEEN FIELD VERIFIED AND MAY BE BASED UPON PUBLICLY AVAILABLE DATA THAT ALSO HAS NOT BEEN INDEPENDENTLY VERIFIED.

CURRENT SURFACE USE: IRRIGATED LAND CROP
FUTURE SURFACE USE: IRRIGATED LAND CROP

8620 Wolff Court
Westminster, CO 80031
(303) 928-7128
www.ascentgeomatics.com

FIELD DATE: 04-27-20
DRAWING DATE: 07-23-21
DRAWN BY: JW
CHECKED BY: IJM

SITE NAME:
RUBY 7-J PAD
SURFACE LOCATION:
NE 1/4 SW 1/4 SEC. 7, T7N, R65W, 6TH P.M.
WELD COUNTY, COLORADO

LEGEND:

- = PROPOSED WELL
- = 2000' RADIUS FROM WPS
- = 1000' RADIUS FROM WPS
- = 500' RADIUS FROM WPS
- = BUILDING
- = WORKING PAD SURFACE

- = PROPOSED FACILITY
- = OIL & GAS LOCATION
- = RESIDENTIAL BUILDING UNIT
- = PROPOSED ACCESS ROAD

PREPARED FOR: