

INTERIM RECLAMATION PLAN

Date: January 11, 2022

Location: WR OGDP 3 / Wells Ranch CDP / AB35-11 Pad

Legal Description: NWSW Section 35, Township 7 North, Range 64 West, Weld County, Colorado



[Table of Contents](#)

Article I. Introduction	2
Location Information	2
Article II. Site Specific Details	2
Vegetation.....	2
Soils	2
Security	3
Access/Pipeline/Flowline/Utility.....	3
Article III. Mitigation Measures and Best Management Practices	3
1002.a. Fencing	3
1002.f. Stormwater Management	3
1003.a. General.....	3
1003.b. Areas no Longer in Use	4
1003.c. Compaction Alleviation.	4
1003.d. Drilling pit closure	4
1003.e. Restoration and revegetation	4
1003.f. Weed control	4
Reclamation Monitoring, Inspection, Maintenance, and Reporting	5
Interim Reclamation Completion Notice	5
Site-Specific BMPs.....	5
Article IV. Exhibits/References/Appendices	7

Article I. Introduction

Location Information

This document provides site-specific information for the AB35-11 Pad within the WR OGD 3 of the Wells Ranch CDP. The information in this document relates specifically to the time during the construction, drilling, completion, and production of the eight (8) proposed horizontal wells on this location.

The proposed location is irrigated crop northeast of the intersection of WCR 57 and WCR 74. The Pad will be in NWSW Section 35, Township 7 North, Range 64 West, zoned agricultural within the Weld County Near-Urban Planning Area. A 1041 WOGLA was filed for the CDP as 1041WOGLA19-0042 on 12/10/2019 and recorded at reception #4556398 on 1/8/2020. Site-specific supplemental information will be filed with Weld County prior to commencement of operations.

The proposed AB35-11 Pad oil and gas location disturbance will be 9.5 acres, reduced to 2.8 after interim reclamation. The proposed working pad surface will be 6.3 acres. The Pad is on Parcel 071135000024 owned by Glenn D Cecil. The location is currently used for farming.

The AB35-11 Pad will produce to the proposed AB35-10 Facility. Equipment at the AB35-11 Pad will include wells and meter/sales buildings.

Phase	Duration (days)	Estimated Start Date
Construction	60 days	4th Quarter, 2024
Drilling	40 days	1st Quarter, 2025
Completion	40 days	2nd Quarter, 2025
Flowback	N/A	Flowing back to production facility
Production	25 years	3rd Quarter, 2025
Interim Reclamation	60 days	2nd Quarter, 2026

Article II. Site Specific Details

Vegetation

Location is in irrigated cropland.

Soils

Pad, access, and flowline corridor soil disturbance in acres: 13.4 acres

Pad Soil types: 4 - Aquolls and Aquepts, flooded; 51 - Otero sandy loam, 1 to 3 percent slopes; 52 – Otero sandy loam, 3 to 5 percent slopes

Access Soil types*: 51 - Otero sandy loam, 1 to 3 percent slopes; 47 – Olney fine sandy loam, 1 to 3 percent slopes; 58 – Shingle loam, 1 to 3 percent slopes; 64 – Thedalund loam, 1 to 3 percent slopes

Flowline Soil types(s)*: 51 - Otero sandy loam, 1 to 3 percent slopes; 47 – Olney fine sandy loam, 1 to 3 percent slopes; 58 – Shingle loam, 1 to 3 percent slopes; 64 – Thedalund loam, 1 to 3 percent slopes

**NRCS data is not accurate at scale for access roads and flowline corridor. Flowline disturbance is partially co-located under access.*

Security

A meeting with the surface owner will occur after completions but before interim reclamation to determine a fencing plan if needed. The location will be adequately secured per 603.h to restrict access by unauthorized persons in accordance with the surface owner's requests.

Access/Pipeline/Flowline/Utility

No portions of the access road will be reclaimed. Buried intra-facility flowline corridors will be totally reclaimed. 3rd party utility and gathering pipelines are not being permitted as part of this OGD.

Article III. Mitigation Measures and Best Management Practices

1002.a. Fencing

Noble will use CPW-recommended fence designs when consistent with the Surface Owner's approval and any relevant Local Government requirements.

1002.f. Stormwater Management

Temporary seeding, hydro mulching, and/or surface roughening will be placed along the south, west, and east sides of the pad during initial pad construction and maintained until interim reclamation, where additional seeding, hydro mulching, and/or surface roughening will also occur at the areas being reclaimed.

Two proposed offsite channels which drain towards a detention pond in the southeast corner of the pad will be constructed during pad construction reclaimed during interim reclamation.

1003.a. General

When wells are completed for production, all disturbed areas no longer needed will be restored and revegetated as soon as practicable.

All well sites and surface production facilities shall be maintained in accordance with Rule 603.

Equipment, Weeds, Waste, and Trash: Debris and waste materials other than de minimis amounts, including, but not limited to, concrete, sack bentonite and other drilling mud additives, sand plastic, pipe and cable, as well as equipment associated with the drilling, re-entry, or completion operations will be removed.

All E&P waste shall be handled according to the 900 Series rules.

All guy line anchors shall be brightly marked pursuant to Rule 603.j

1003.b. Areas no Longer in Use

All disturbed areas affected by drilling or subsequent operations, except areas reasonably needed for production operations or for subsequent drilling operations to be commenced within twelve (12) months, will be reclaimed as early and as nearly as practicable to their original condition or their final land use as designated by the surface owner and will be maintained to control dust and minimize erosion. If subsidence occurs in such areas, additional topsoil will be added to the depression and the land will be re-leveled as close to its original contour as practicable.

All holes unnecessary for further lease operations will be backfilled as soon as possible after the drilling rig is released to conform with surrounding terrain.

1003.c. Compaction Alleviation.

All areas compacted by drilling and subsequent oil and gas operations which are no longer needed following completion of such operations will be cross-ripped. Compaction alleviation operations will be undertaken when the soil moisture at the time of ripping is below thirty-five percent (35%) of field capacity. Ripping will be undertaken to a depth of eighteen (18) inches unless bed rock is encountered at a shallower depth.

1003.d. Drilling pit closure

Location is closed loop. No pits on location, so no pit closure will be needed.

1003.e. Restoration and revegetation

All segregated soil horizons removed from non-crop lands shall be replaced to their original relative positions and contour as near as practicable to achieve erosion control and long-term stability and shall be tilled adequately in order to establish a proper seedbed. The disturbed area then shall be returned to farmland in the first favorable season following rig demobilization.

Noble Energy will be responsible for segregating the topsoil, backfilling, re-compacting any backfill, reseeding, and re-contouring the surface of any disturbed area so as not to interfere with Owner's operations and will reclaim such area to be returned to preexisting conditions as best as possible with control of all weeds.

1003.f. Weed control

During drilling, completion, production, and reclamation operations, all disturbed areas shall be kept as free of all undesirable plant species. Noble Energy or contractor will conduct daily visual inspections for weeds. Noble Energy will check for weed seeds and when found will clean gear, equipment, and clothing prior to entering or leaving the site.

Reclamation Monitoring, Inspection, Maintenance, and Reporting

Regular monitoring of reclaimed areas will be conducted by a qualified consultant to assess the success of reclamation activities and identify any corrective actions required to achieve success. Any corrective actions recommended by the consultant will be communicated with the appropriate Noble Energy personnel who will implement the corrective actions and track the status of completion of such actions. Corrective actions may include, but not be limited to, control of weeds and other undesired vegetation, recommendations for soil amendments or additional seeding, and erosion control. The regular monitoring will include qualitative assessments of revegetation success until such time the consultant believes that revegetation has met the appropriate State and/or Federal standards. At that time, the consultant will utilize an appropriate quantitative method for determining revegetation success.

Interim Reclamation Completion Notice

Noble Energy will submit a Form 4 Sundry Notice describe reclamation procedures, associated mitigation measures, changes to final land use, and the total cover of live perennial vegetation to evaluate the success of interim reclamation.

Site-Specific BMPs

The following is a list of site-specific BMPs related to Noble Energy's interim reclamation approach at the AB35-11 Pad location, for areas that will be reclaimed and not used for continuing oil and gas operations:

- Compaction alleviation – compacted soils and areas of the location impacted by construction will be ripped to a minimum depth of 18 inches prior to topsoil replacement. Decompaction will be performed by a parabolic Ag style ripper capable of fracturing the soil ensuring soil layers are not mixed. Proper decompaction will allow for greater water infiltration and promote vegetation growth.
- Culvert – culverts are a means of subsurface storm water conveyance where surface transport is not feasible. Culverts are most often used to convey water under a roadway without impeding use of the road.
- Culvert protection - culvert protection may be required at the inlet (upstream side) of the culvert and/or the outlet (downstream side) of the culvert. Protection helps to reduce erosion from culverts with concentrated, high velocity flows.
- Erosion control – seed/mulch application functions as erosion control during initial reclamation efforts until adequate vegetation establishment on areas not returned to farming, at which point the reclamation will be deemed final stabilized. The interim working pad will be stabilized against potential erosion for the long-term with surface armoring.
- Fencing – Noble Energy may fence reclaimed areas until interim reclamation has been achieved in order to ensure vegetation growth is not overgrazed if such fencing does not interfere with the landowner's farming operations. Fence types are to be determined by Noble Energy and the landowner to adequately prevent livestock from entering reclaimed areas. Fencing to be installed after seed/mulch application.
- Grading – Grading involves reshaping the ground surface to planned grades. Grading provides more suitable topography for well pads and pipelines and helps to control runoff, soil erosion, and sediment during and after construction in these areas.

- Mulching – mulching is a temporary erosion control used to stabilize exposed soils while waiting for vegetation to establish. Mulch protects soils from rain impacts and wind erosion, increases infiltration, and helps regulate soil temperatures. Typically, agricultural straw or hay is mechanically applied and crimped in or wood splinters/fibers are surface applied by hand or machinery. Tackifiers may be sprayed over the applied mulch to enhance stabilization.
- Placement of soil – any subsoil used during interim reclamation is applied first, followed by top soil, in order to ensure that topsoil is not contaminated or adulterated and to ensure optimum germination efforts.
- Packing of soil layers – if multiple soil layers are applied during interim reclamation, each soil layer is packed separately and sequentially.
- Recontouring – documenting the existing topography and natural drainages and the site prior to disturbance, and reestablishing the topography and contours on the reclamation to pre-disturbance conditions.
- Routine inspections – Noble Energy, and/or third-party contractors, conduct a number of routine and regularly scheduled inspections during which the reclamation and general site conditions are inspected and monitored.
- Seedbed preparation – after decompaction, recontouring, and topsoil application, the top 3- 4 inches of soil will be prepared for seed application using a high-speed disk and/or a mulcher as needed. Seedbed will be void of earthen clods and firm enough to keep seed from being applied too deeply. Soil samples will be collected and analyzed prior to seed application to identify any amendments needed. Compost and fertilizer will be applied based on current site conditions and on an as needed basis. Portions of the location that will be returned to farming operations will be prepared in accordance with the landowner's direction.
- Seeding – seeding, to establish perennial vegetative cover following construction, is the best long term stabilization control for areas not stabilized with other permanent controls (pavement, concrete, road base, etc.). Establishing perennial vegetation stabilizes the soil, reduces wind and water erosion, minimizes sheet flow, increases infiltration, and reduces overall runoff volumes. Seeding can be used to establish temporary stabilization when dirt moving activities have ceased and will not resume for an extended period of time, or as a final stabilization technique as part of the reclamation plan for a site. Seeding of portions of the location that will be returned to farming operations will be seeded by the landowner at the appropriate time.
- Seed mix – the seed mix for reclaimed areas that will not be returned to farming operations will be selected in coordination with the landowner and/or the NRCS.
- Stockpile management – stockpile management is the protection of stockpiled erodible materials through structural and nonstructural practices.
- Surface armor – surface armor is a combination of various materials (e.g., clay, concrete, dirt, rock, etc.) used to stabilize a surface on location where erosion could occur. The armor reduces erosion caused by runoff and/or raindrop impact and provides a stable working surface for various construction related activities. Surface armor is often utilized throughout the life of a location and can be incorporated on access roads, tank battery locations, and well head locations.
- Timing of reclamation – seeding of areas not returned to farming will occur during interim reclamation – after compaction alleviation, topsoil application, recontouring, and seedbed preparation, and will be conducted during a spring or fall planting window to achieve maximum germination rates. Timing of seeding of areas to be returned to farming will be determined by the landowner.

- Topsoil salvage – the salvage and proper handling of topsoil is one of the keys to reclamation success. Topsoil is vital for the revegetation of disturbed areas following final grading.
- Training – employee training on spill prevention, stormwater, and associated practices and procedures is essential to ensuring that everyone has the knowledge needed to follow appropriate steps and be able to minimize potential impacts resulting from stormwater related incidents.
- Weed control – invasive plants will be managed by performing a site assessment during the spring and upon completion of the first growing season after interim reclamation. This assessment will identify and inventory any/all invasive plants on the location. The assessment will include GPS coordinates and maps detailing the location of the invasive plants. Management will be performed by either mowing or spraying and in some rare occasions both methods may be necessary. Any spraying conducted will be coordinated with the landowner to not impact crops. Routine inspections throughout the life of the pad will also aid in identifying when weed mitigation is needed.

Article IV. Exhibits/References/Appendices

NRCS Soil Details
Layout Drawings

Soil Map—Weld County, Colorado, Southern Part



Map Scale: 1:3,860 if printed on A landscape (11" x 8.5") sheet.

0 50 100 200 300 Meters

0 150 300 600 900 Feet

Map projection: Web Mercator Corner coordinates: WGS84 Edge tics: UTM Zone 13N WGS84



**Natural Resources
Conservation Service**

Web Soil Survey
National Cooperative Soil Survey

9/28/2021
Page 1 of 3

MAP LEGEND

Area of Interest (AOI)

 Area of Interest (AOI)

Soils

 Soil Map Unit Polygons

 Soil Map Unit Lines

 Soil Map Unit Points

Special Point Features



Blowout



Borrow Pit



Clay Spot



Closed Depression



Gravel Pit



Gravelly Spot



Landfill



Lava Flow



Marsh or swamp



Mine or Quarry



Miscellaneous Water



Perennial Water



Rock Outcrop



Saline Spot



Sandy Spot



Severely Eroded Spot



Sinkhole



Slide or Slip



Sodic Spot



Spoil Area



Stony Spot



Very Stony Spot



Wet Spot



Other



Special Line Features

Water Features



Streams and Canals

Transportation



Rails



Interstate Highways



US Routes



Major Roads



Local Roads

Background



Aerial Photography

MAP INFORMATION

The soil surveys that comprise your AOI were mapped at 1:24,000.

Warning: Soil Map may not be valid at this scale.

Enlargement of maps beyond the scale of mapping can cause misunderstanding of the detail of mapping and accuracy of soil line placement. The maps do not show the small areas of contrasting soils that could have been shown at a more detailed scale.

Please rely on the bar scale on each map sheet for map measurements.

Source of Map: Natural Resources Conservation Service

Web Soil Survey URL:

Coordinate System: Web Mercator (EPSG:3857)

Maps from the Web Soil Survey are based on the Web Mercator projection, which preserves direction and shape but distorts distance and area. A projection that preserves area, such as the Albers equal-area conic projection, should be used if more accurate calculations of distance or area are required.

This product is generated from the USDA-NRCS certified data as of the version date(s) listed below.

Soil Survey Area: Weld County, Colorado, Southern Part

Survey Area Data: Version 19, Jun 5, 2020

Soil map units are labeled (as space allows) for map scales 1:50,000 or larger.

Date(s) aerial images were photographed: Jul 19, 2018—Aug 10, 2018

The orthophoto or other base map on which the soil lines were compiled and digitized probably differs from the background imagery displayed on these maps. As a result, some minor shifting of map unit boundaries may be evident.

Map Unit Legend

Map Unit Symbol	Map Unit Name	Acres in AOI	Percent of AOI
4	Aquolls and Aquepts, flooded	1.3	11.3%
47	Olney fine sandy loam, 1 to 3 percent slopes	0.1	1.1%
51	Otero sandy loam, 1 to 3 percent slopes	9.6	81.4%
58	Shingle loam, 1 to 3 percent slopes	0.5	4.2%
64	Thedalund loam, 1 to 3 percent slopes	0.2	2.0%
Totals for Area of Interest		11.8	100.0%

Weld County, Colorado, Southern Part

4—Aquolls and Aquepts, flooded

Map Unit Setting

National map unit symbol: 362l

Elevation: 3,600 to 4,700 feet

Mean annual precipitation: 12 to 16 inches

Mean annual air temperature: 50 to 55 degrees F

Frost-free period: 100 to 165 days

Farmland classification: Prime farmland if drained and either protected from flooding or not frequently flooded during the growing season

Map Unit Composition

Aquolls and similar soils: 55 percent

Aquepts, flooded, and similar soils: 25 percent

Minor components: 20 percent

Estimates are based on observations, descriptions, and transects of the mapunit.

Description of Aquolls

Setting

Landform: Drainageways, plains, depressions

Down-slope shape: Linear

Across-slope shape: Linear

Parent material: Recent alluvium

Typical profile

H1 - 0 to 8 inches: variable

H2 - 8 to 60 inches: stratified sandy loam to clay

Properties and qualities

Slope: 0 to 3 percent

Depth to restrictive feature: More than 80 inches

Drainage class: Poorly drained

Runoff class: Very low

Capacity of the most limiting layer to transmit water

(Ksat): Moderately low to high (0.06 to 6.00 in/hr)

Depth to water table: About 6 to 36 inches

Frequency of flooding: FrequentNone

Frequency of ponding: None

Calcium carbonate, maximum content: 10 percent

Maximum salinity: Moderately saline to strongly saline (8.0 to 16.0 mmhos/cm)

Sodium adsorption ratio, maximum: 5.0

Available water capacity: Low (about 4.7 inches)

Interpretive groups

Land capability classification (irrigated): 6w

Land capability classification (nonirrigated): 6w

Hydrologic Soil Group: D
Ecological site: R067BY035CO - Salt Meadow
Hydric soil rating: Yes

Description of Aquepts, Flooded

Setting

Landform: Stream terraces
Down-slope shape: Linear
Across-slope shape: Linear
Parent material: Recent alluvium

Typical profile

H1 - 0 to 8 inches: variable
H2 - 8 to 60 inches: stratified sandy loam to clay

Properties and qualities

Slope: 0 to 3 percent
Depth to restrictive feature: More than 80 inches
Drainage class: Poorly drained
Runoff class: Very low
Capacity of the most limiting layer to transmit water (Ksat): Moderately low to high (0.06 to 6.00 in/hr)
Depth to water table: About 6 to 36 inches
Frequency of flooding: FrequentNone
Frequency of ponding: None
Calcium carbonate, maximum content: 10 percent
Maximum salinity: Moderately saline to strongly saline (8.0 to 16.0 mmhos/cm)
Sodium adsorption ratio, maximum: 5.0
Available water capacity: Low (about 4.7 inches)

Interpretive groups

Land capability classification (irrigated): 6w
Land capability classification (nonirrigated): 6w
Hydrologic Soil Group: D
Ecological site: R067BY038CO - Wet Meadow
Hydric soil rating: Yes

Minor Components

Haverson

Percent of map unit: 10 percent
Hydric soil rating: No

Thedalund

Percent of map unit: 10 percent
Hydric soil rating: No

Data Source Information

Soil Survey Area: Weld County, Colorado, Southern Part
Survey Area Data: Version 19, Jun 5, 2020

Weld County, Colorado, Southern Part

47—Olney fine sandy loam, 1 to 3 percent slopes

Map Unit Setting

National map unit symbol: 362v

Elevation: 4,600 to 5,200 feet

Mean annual precipitation: 11 to 15 inches

Mean annual air temperature: 46 to 54 degrees F

Frost-free period: 125 to 175 days

Farmland classification: Prime farmland if irrigated and the product of
I (soil erodibility) x C (climate factor) does not exceed 60

Map Unit Composition

Olney and similar soils: 85 percent

Minor components: 15 percent

*Estimates are based on observations, descriptions, and transects of
the mapunit.*

Description of Olney

Setting

Landform: Plains

Down-slope shape: Linear

Across-slope shape: Linear

Parent material: Mixed deposit outwash

Typical profile

H1 - 0 to 10 inches: fine sandy loam

H2 - 10 to 20 inches: sandy clay loam

H3 - 20 to 25 inches: sandy clay loam

H4 - 25 to 60 inches: fine sandy loam

Properties and qualities

Slope: 1 to 3 percent

Depth to restrictive feature: More than 80 inches

Drainage class: Well drained

Runoff class: Low

Capacity of the most limiting layer to transmit water

(Ksat): Moderately high to high (0.57 to 2.00 in/hr)

Depth to water table: More than 80 inches

Frequency of flooding: None

Frequency of ponding: None

Calcium carbonate, maximum content: 15 percent

Maximum salinity: Nonsaline to very slightly saline (0.0 to 2.0
mmhos/cm)

Available water capacity: Moderate (about 7.0 inches)

Interpretive groups

Land capability classification (irrigated): 3e

Land capability classification (nonirrigated): 4c

Hydrologic Soil Group: B

Ecological site: R067BY024CO - Sandy Plains

Hydric soil rating: No

Minor Components

Zigweid

Percent of map unit: 10 percent

Hydric soil rating: No

Vona

Percent of map unit: 5 percent

Hydric soil rating: No

Data Source Information

Soil Survey Area: Weld County, Colorado, Southern Part

Survey Area Data: Version 19, Jun 5, 2020

Weld County, Colorado, Southern Part

51—Otero sandy loam, 1 to 3 percent slopes

Map Unit Setting

National map unit symbol: 3630

Elevation: 4,700 to 5,250 feet

Mean annual precipitation: 12 to 15 inches

Mean annual air temperature: 48 to 52 degrees F

Frost-free period: 130 to 180 days

Farmland classification: Prime farmland if irrigated and the product of
I (soil erodibility) x C (climate factor) does not exceed 60

Map Unit Composition

Otero and similar soils: 85 percent

Minor components: 15 percent

*Estimates are based on observations, descriptions, and transects of
the mapunit.*

Description of Otero

Setting

Landform: Plains

Down-slope shape: Linear

Across-slope shape: Linear

Parent material: Eolian deposits and/or mixed outwash

Typical profile

H1 - 0 to 12 inches: sandy loam

H2 - 12 to 60 inches: fine sandy loam

Properties and qualities

Slope: 1 to 3 percent

Depth to restrictive feature: More than 80 inches

Drainage class: Well drained

Runoff class: Very low

Capacity of the most limiting layer to transmit water

(Ksat): Moderately high to high (0.57 to 5.95 in/hr)

Depth to water table: More than 80 inches

Frequency of flooding: None

Frequency of ponding: None

Calcium carbonate, maximum content: 10 percent

Maximum salinity: Nonsaline to slightly saline (0.0 to 4.0
mmhos/cm)

Available water capacity: Moderate (about 7.7 inches)

Interpretive groups

Land capability classification (irrigated): 3e

Land capability classification (nonirrigated): 4e

Hydrologic Soil Group: A

Ecological site: R067BY024CO - Sandy Plains

Hydric soil rating: No

Minor Components

Kim

Percent of map unit: 10 percent

Hydric soil rating: No

Vona

Percent of map unit: 5 percent

Hydric soil rating: No

Data Source Information

Soil Survey Area: Weld County, Colorado, Southern Part

Survey Area Data: Version 19, Jun 5, 2020

Weld County, Colorado, Southern Part

58—Shingle loam, 1 to 3 percent slopes

Map Unit Setting

National map unit symbol: 3637

Elevation: 4,850 to 5,200 feet

Mean annual precipitation: 10 to 13 inches

Mean annual air temperature: 46 to 48 degrees F

Frost-free period: 110 to 140 days

Farmland classification: Not prime farmland

Map Unit Composition

Shingle and similar soils: 85 percent

Minor components: 15 percent

Estimates are based on observations, descriptions, and transects of the mapunit.

Description of Shingle

Setting

Landform: Plains

Down-slope shape: Linear

Across-slope shape: Linear

Parent material: Residuum weathered from shale

Typical profile

H1 - 0 to 6 inches: loam

H2 - 6 to 18 inches: clay loam

H3 - 18 to 22 inches: unweathered bedrock

Properties and qualities

Slope: 1 to 3 percent

Depth to restrictive feature: 10 to 20 inches to paralithic bedrock

Natural drainage class: Well drained

Runoff class: Low

Capacity of the most limiting layer to transmit water (Ksat):

Moderately low to moderately high (0.06 to 0.20 in/hr)

Depth to water table: More than 80 inches

Frequency of flooding: None

Frequency of ponding: None

Calcium carbonate, maximum in profile: 15 percent

Salinity, maximum in profile: Nonsaline to very slightly saline (0.0 to 2.0 mmhos/cm)

Available water storage in profile: Low (about 3.3 inches)

Interpretive groups

Land capability classification (irrigated): 6s

Land capability classification (nonirrigated): 6s

Hydrologic Soil Group: D

Ecological site: Shaly Plains (R067BY045CO)

Hydric soil rating: No

Minor Components

Renohill

Percent of map unit: 6 percent

Hydric soil rating: No

Terry

Percent of map unit: 5 percent

Hydric soil rating: No

Ulm

Percent of map unit: 4 percent

Hydric soil rating: No

Data Source Information

Soil Survey Area: Weld County, Colorado, Southern Part

Survey Area Data: Version 17, Sep 10, 2018

Weld County, Colorado, Southern Part

64—Thedalund loam, 1 to 3 percent slopes

Map Unit Setting

National map unit symbol: 363g

Elevation: 4,900 to 5,250 feet

Mean annual precipitation: 13 to 15 inches

Mean annual air temperature: 46 to 48 degrees F

Frost-free period: 130 to 160 days

Farmland classification: Farmland of local importance

Map Unit Composition

Thedalund and similar soils: 90 percent

Minor components: 10 percent

Estimates are based on observations, descriptions, and transects of the mapunit.

Description of Thedalund

Setting

Landform: Plains

Down-slope shape: Linear

Across-slope shape: Linear

Parent material: Residuum weathered from shale

Typical profile

H1 - 0 to 8 inches: loam

H2 - 8 to 29 inches: loam

H3 - 29 to 33 inches: weathered bedrock

Properties and qualities

Slope: 1 to 3 percent

Depth to restrictive feature: 20 to 40 inches to paralithic bedrock

Drainage class: Well drained

Runoff class: Low

Capacity of the most limiting layer to transmit water

(Ksat): Moderately low to high (0.06 to 2.00 in/hr)

Depth to water table: More than 80 inches

Frequency of flooding: None

Frequency of ponding: None

Calcium carbonate, maximum content: 15 percent

Maximum salinity: Nonsaline to moderately saline (0.0 to 8.0 mmhos/cm)

Available water supply, 0 to 60 inches: Low (about 4.9 inches)

Interpretive groups

Land capability classification (irrigated): 4s

Land capability classification (nonirrigated): 4e

Hydrologic Soil Group: C

Ecological site: R067BY002CO - Loamy Plains

Hydric soil rating: No

Minor Components

Ulm

Percent of map unit: 10 percent

Hydric soil rating: No

Data Source Information

Soil Survey Area: Weld County, Colorado, Southern Part

Survey Area Data: Version 19, Jun 5, 2020


AB35-11 PAD
GRADING PLAN

SITE QUANTITIES

TOTAL CUT FOR SITE (BANK)	39,559	CY
TOTAL FILL FOR SITE	1,080	CY
NET EXCESS MATERIAL (BANK)	38,479	CY
RECLAIMED AREA	6.7 ACRES	
LONG-TERM DISTURBANCE AREA	2.8 ACRES	
OIL & GAS LOCATION AREA	9.5 ACRES	



ASCENT GEOMATICS SOLUTIONS
8620 WOLFF COURT
WESTMINSTER, CO 80031
(303) 928-7128



NOBLE ENERGY, INC.
1625 BROADWAY, SUITE 2200
DENVER, CO 80202
(303) 228-4000

SHEET NAME:
INTERIM-RECLAMATION LAYOUT

SURFACE LOCATION
AB35-11 PAD
NW 1/4 SW 1/4 SECTION 35,
T7N, R64W, 6TH P.M.
WELD COUNTY, COLORADO

REV.	DATE	DESCRIPTION	ISSUED FOR CONSTRUCTION	INT.	AMS
0	09/15/21				

FIELD DATE:
04/16/2019


DRAWING DATE:
07/08/2021

DRAFTED BY:
AS




SHEET NO.
08 OF 15

- NOTES:
- CULVERTS TO BE INSTALLED IN ACCORDANCE WITH MANUFACTURER RECOMMENDATIONS.
 - ASCENT GEOMATICS SOLUTIONS WAS NOT PROVIDED A TITLE REPORT FOR THIS SITE. ALL RECORDED DOCUMENTS REFERENCED ON THESE PLANS WERE DOWNLOADED FROM RESEARCH VIA THE WELD COUNTY CLERK AND RECORDER. ASCENT GEOMATICS SOLUTIONS MAKES NO GUARANTY OR WARRANTY, EITHER EXPRESSED OR IMPLIED, TO THE COMPLETENESS OF ENCUMBRANCES TO THE SUBJECT PROPERTY.

DISCLAIMER:
THIS PLOT DOES NOT REPRESENT A MONUMENTED LAND SURVEY AND SHOULD NOT BE RELIED UPON TO DETERMINE BOUNDARY LINES, PROPERTY OWNERSHIP OR OTHER PROPERTY INTERESTS. PARCEL LINES, IF DEPICTED HAVE NOT BEEN FIELD VERIFIED AND MAY BE BASED UPON PUBLICLY AVAILABLE DATA THAT ALSO HAS NOT BEEN INDEPENDENTLY VERIFIED.

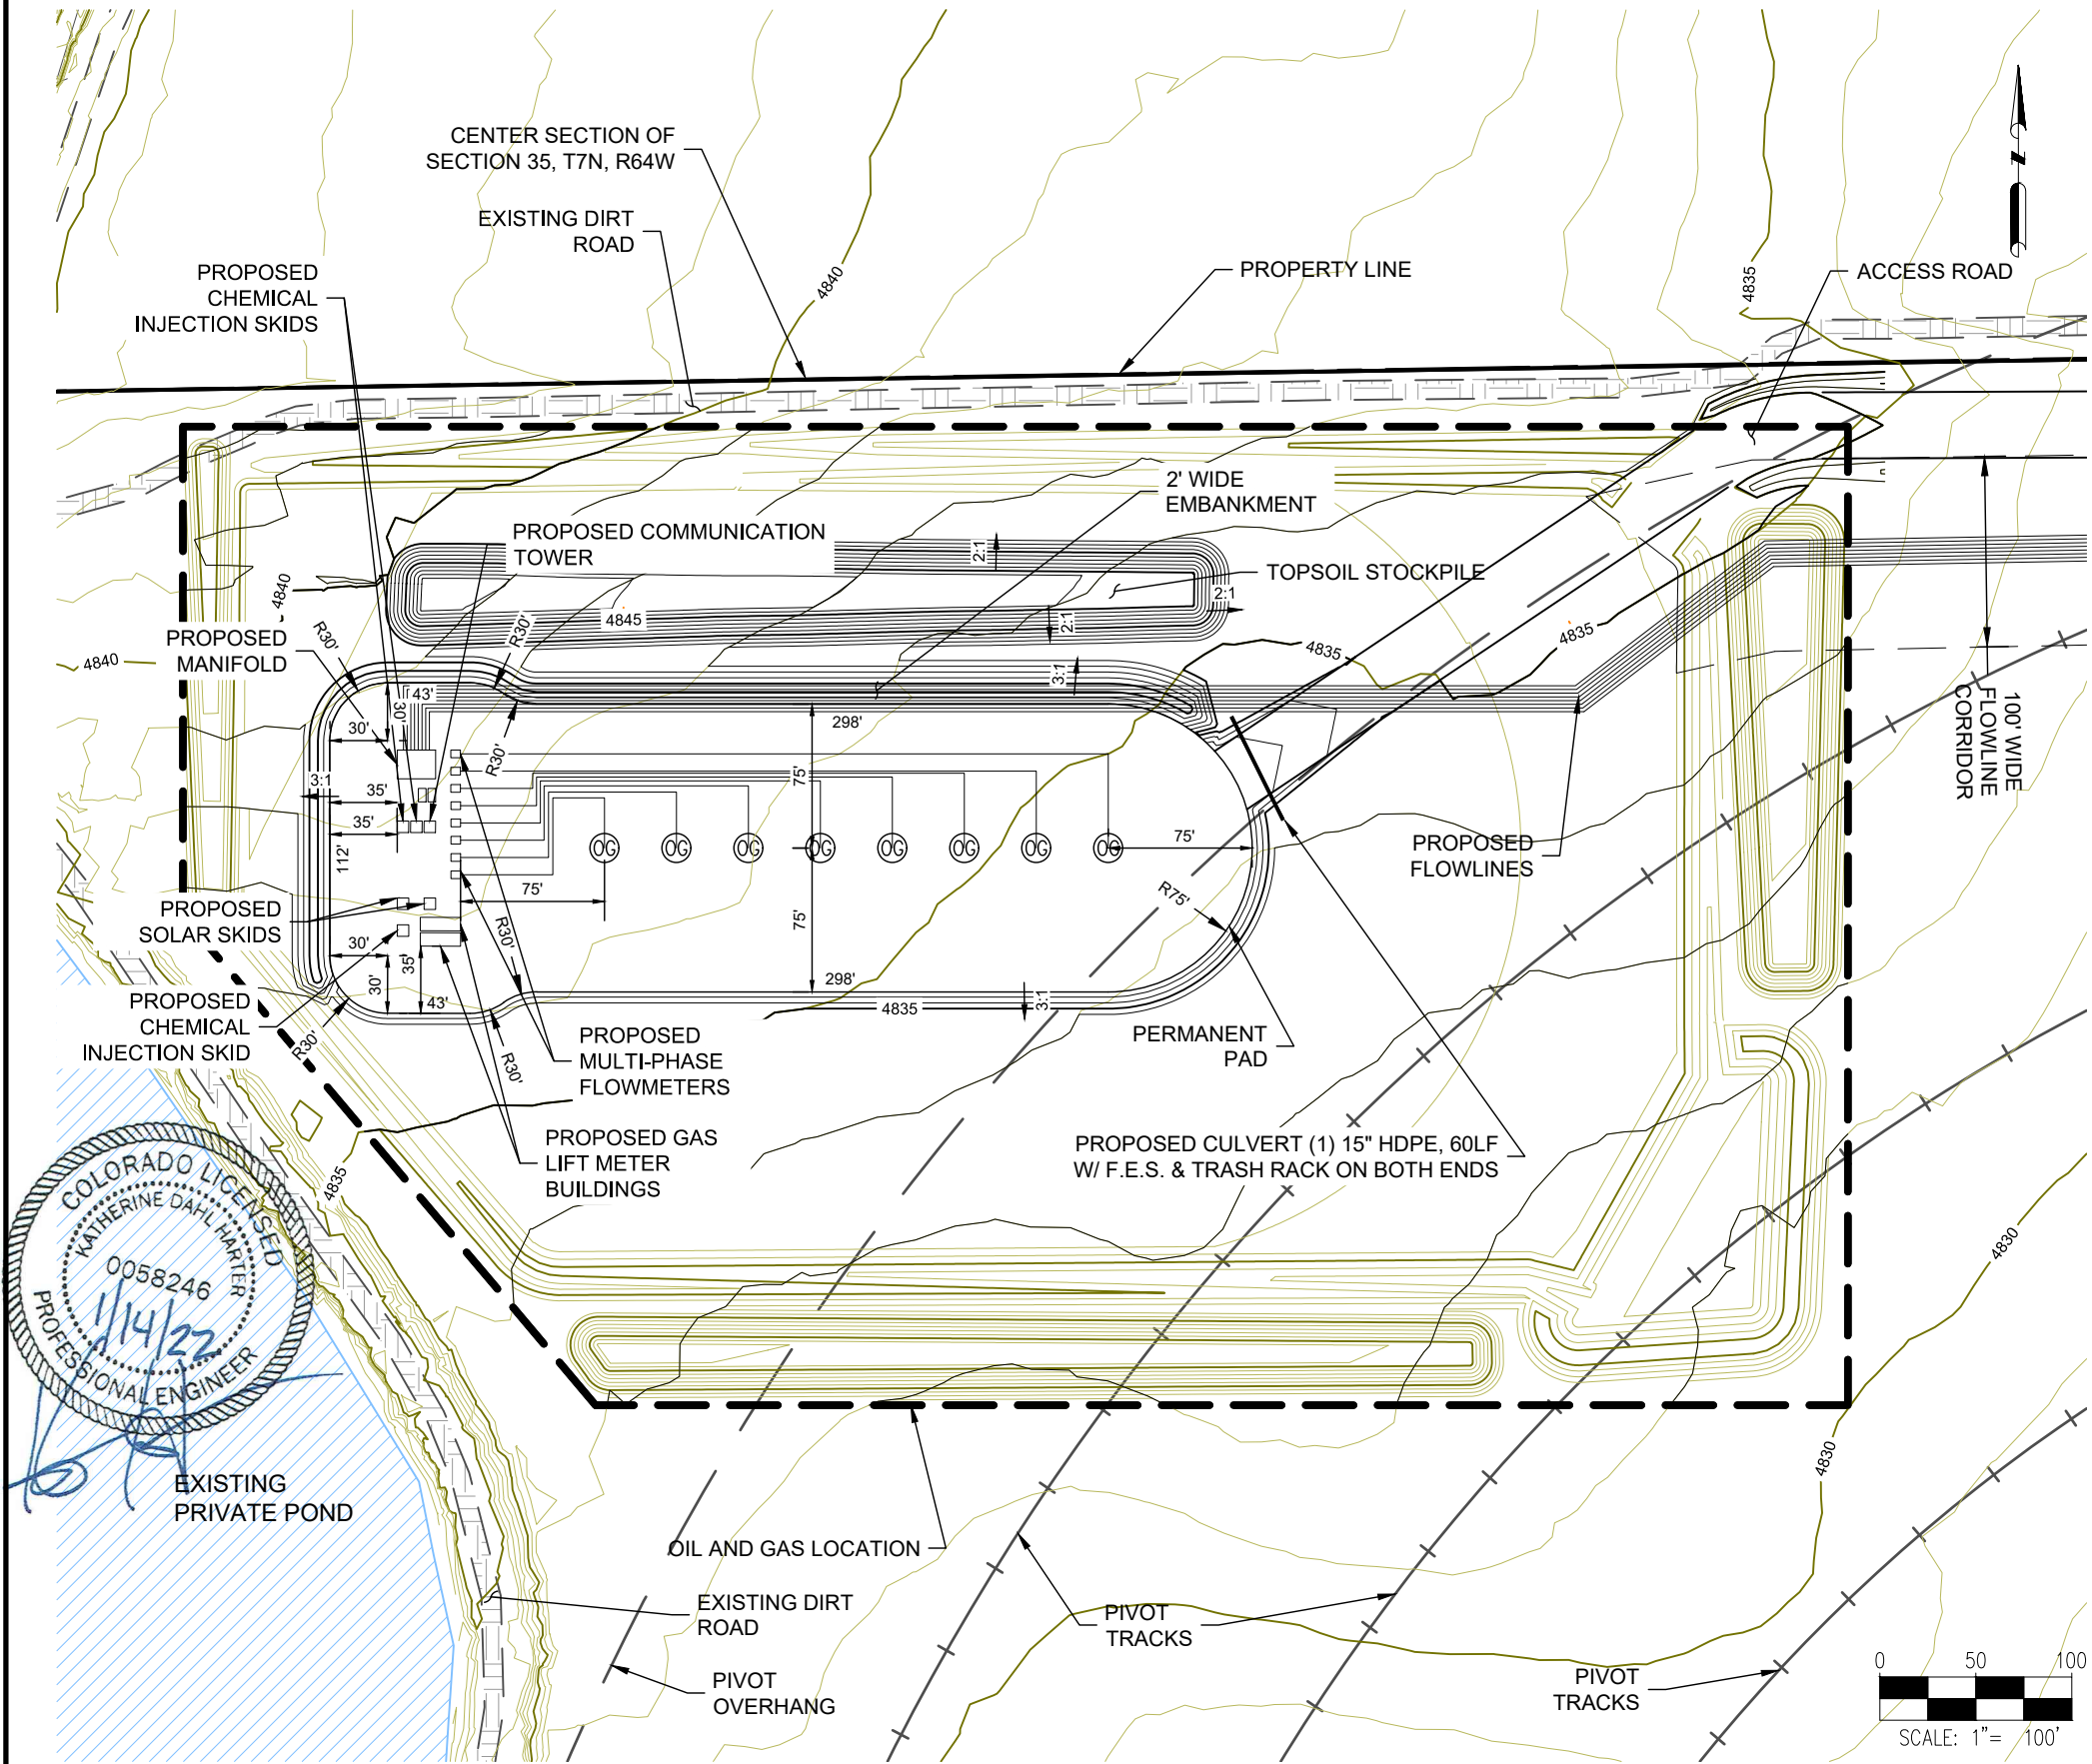

AB35-11 PAD
GRADING PLAN

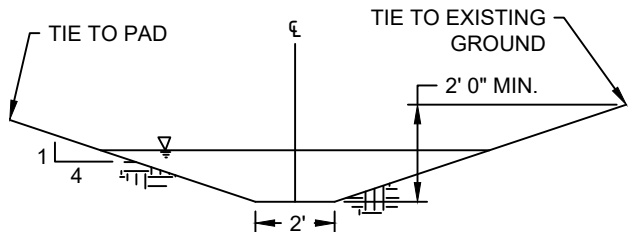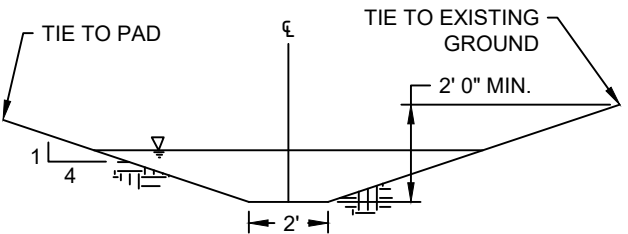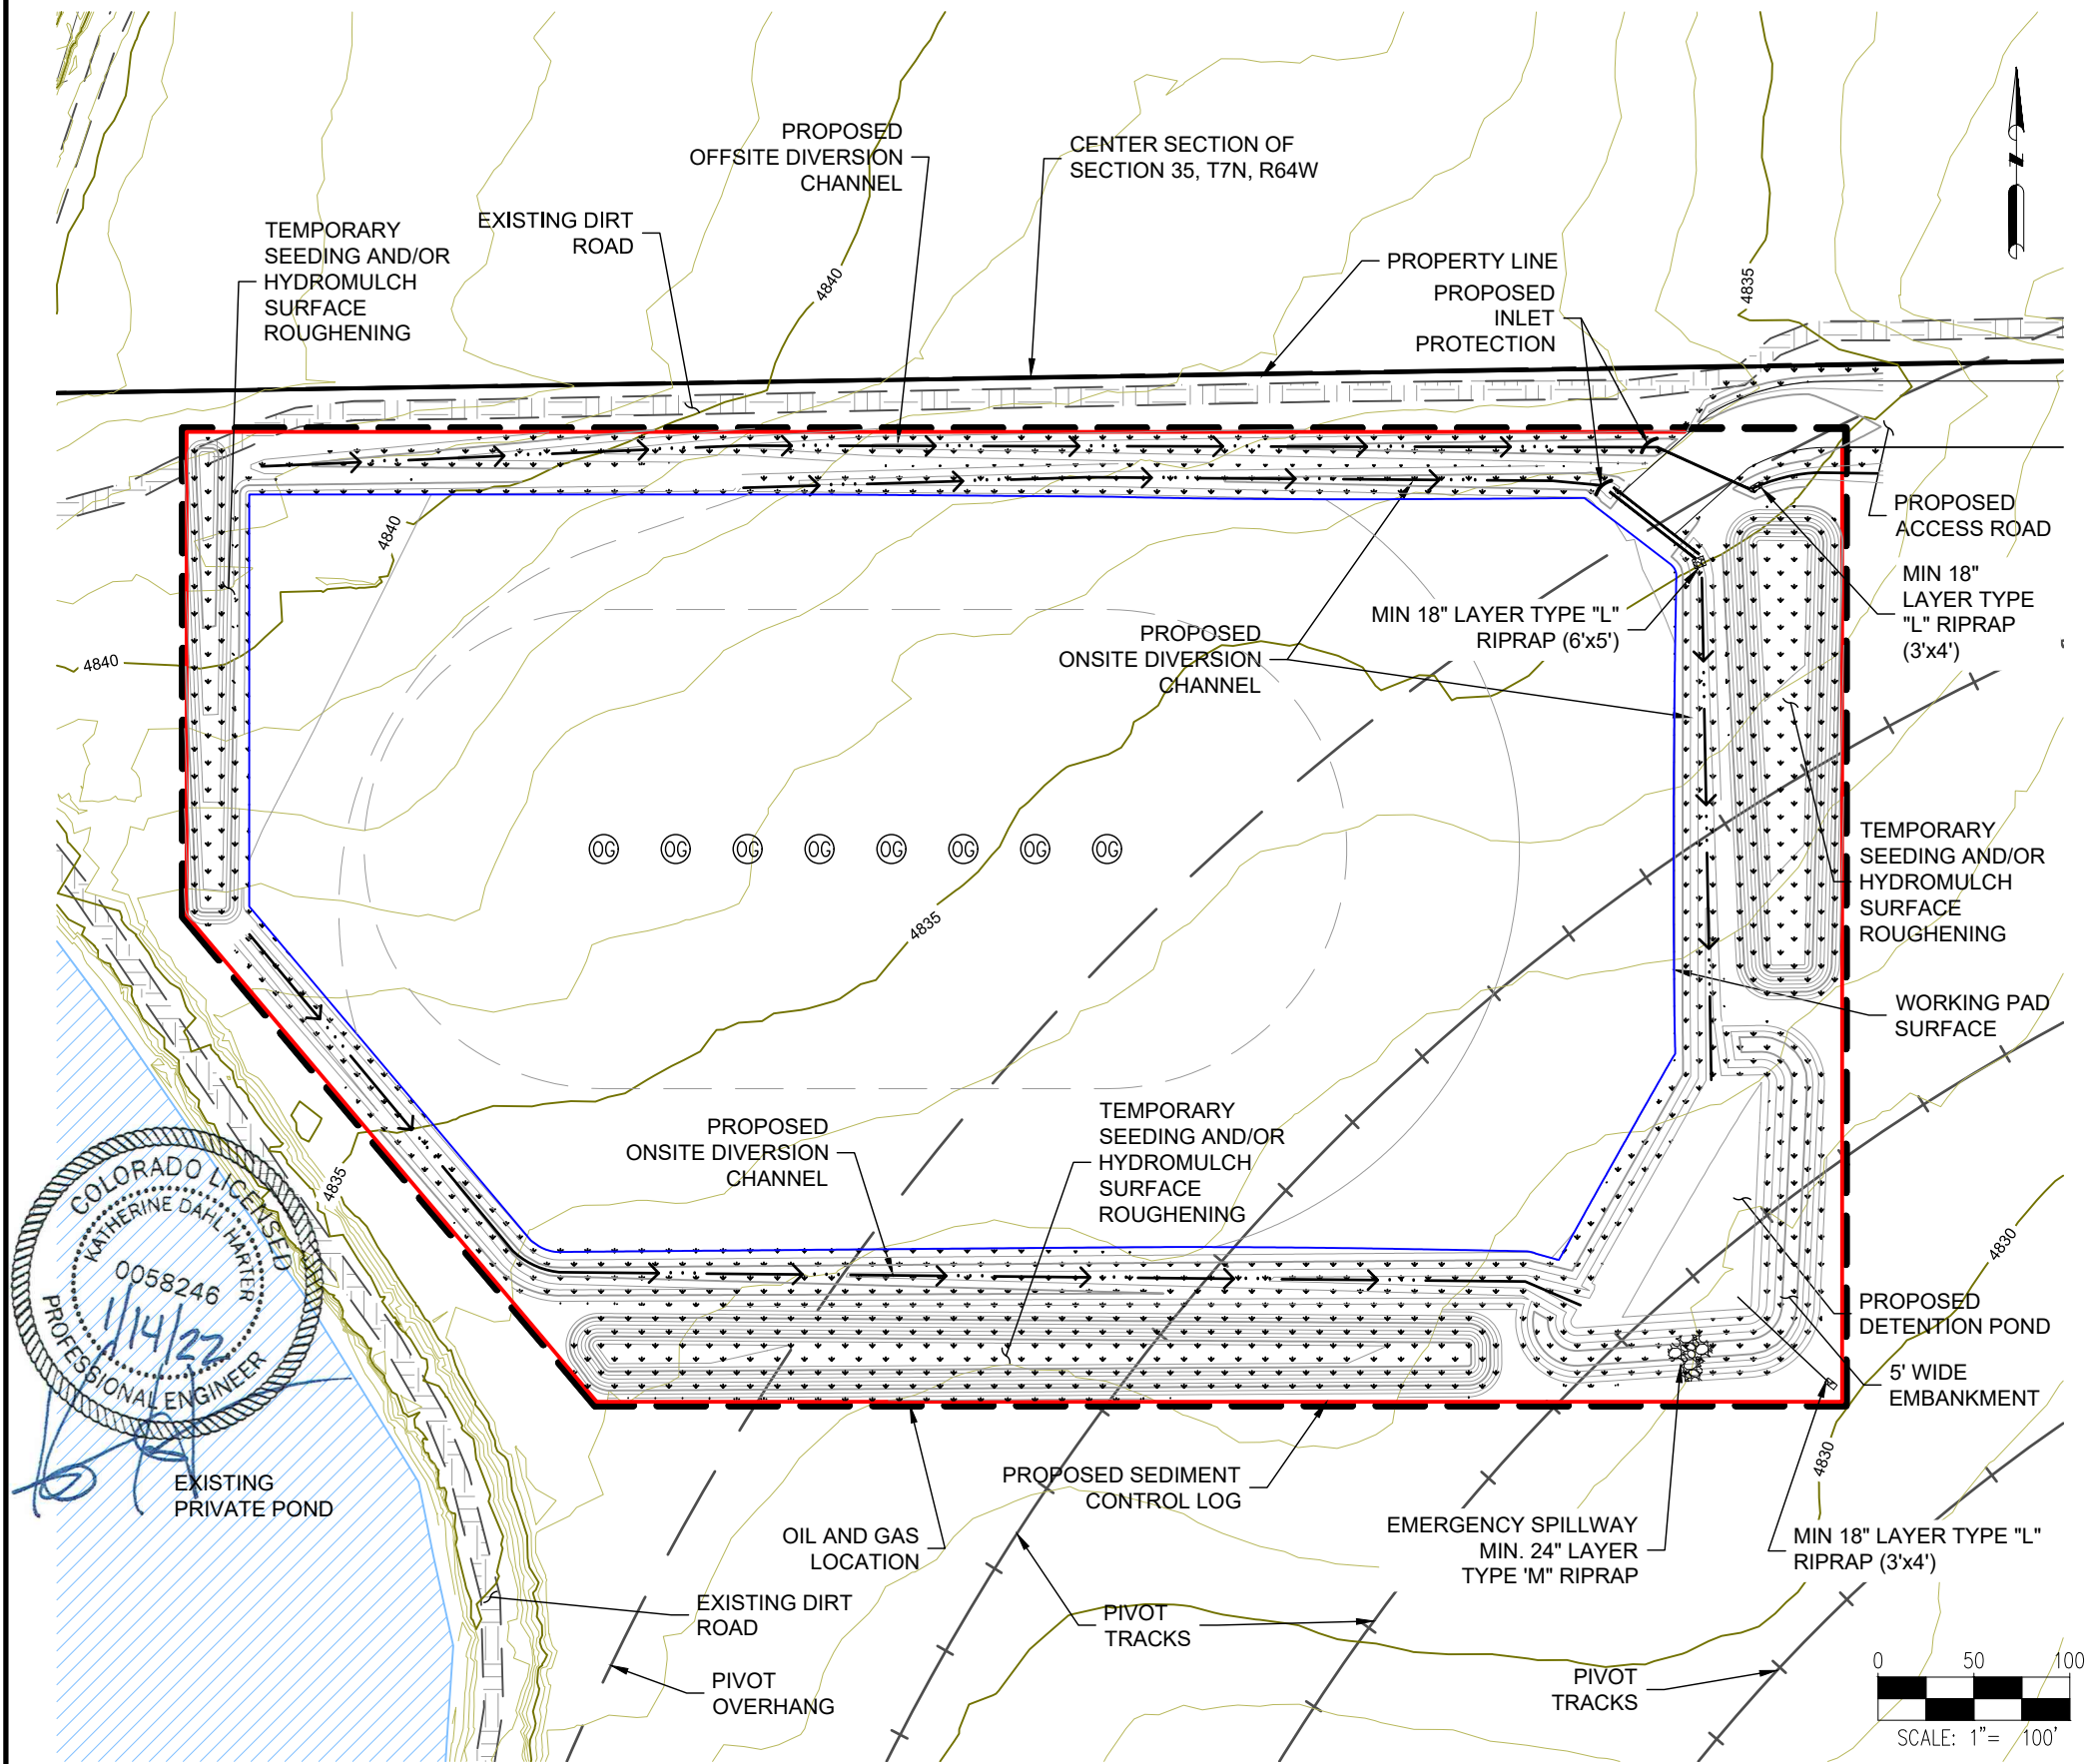

DISCLAIMER:
THIS PLOT DOES NOT REPRESENT A MONUMENTED LAND SURVEY
AND SHOULD NOT BE RELIED UPON TO DETERMINE BOUNDARY LINES,
PROPERTY OWNERSHIP OR OTHER PROPERTY INTERESTS. PARCEL
LINES, IF DEPICTED HAVE NOT BEEN FIELD VERIFIED AND MAY BE
BASED UPON PUBLICLY AVAILABLE DATA THAT ALSO HAS NOT BEEN
INDEPENDENTLY VERIFIED.

ASCENT
GEOMATICS SOLUTIONS

8620 WOLFF COURT
WESTMINSTER, CO 80031
(303) 928-7128

PREPARED FOR:

noble energy

NOBLE ENERGY, INC.
1625 BROADWAY, SUITE 2200
DENVER, CO 80202
(303) 228-4000

SHEET NAME:

AMSEROSION & SEDIMENT CONTROL PLAN-INTERIM

SURFACE LOCATION

AB35-11 PAD
NW 1/4 SW 1/4 SECTION 35,
T7N, R64W, 6TH P.M.
WELD COUNTY, COLORADO

REV.	DATE	REVISION DESCRIPTION	ISSUED FOR CONSTRUCTION	INT.
0	09/15/21			

FIELD DATE:

04/16/2019

DRAWING DATE:

07/08/2021


DRAFTED BY:

AS

SHEET NO.

10 OF 15

AB35-11 PAD
GRADING PLAN

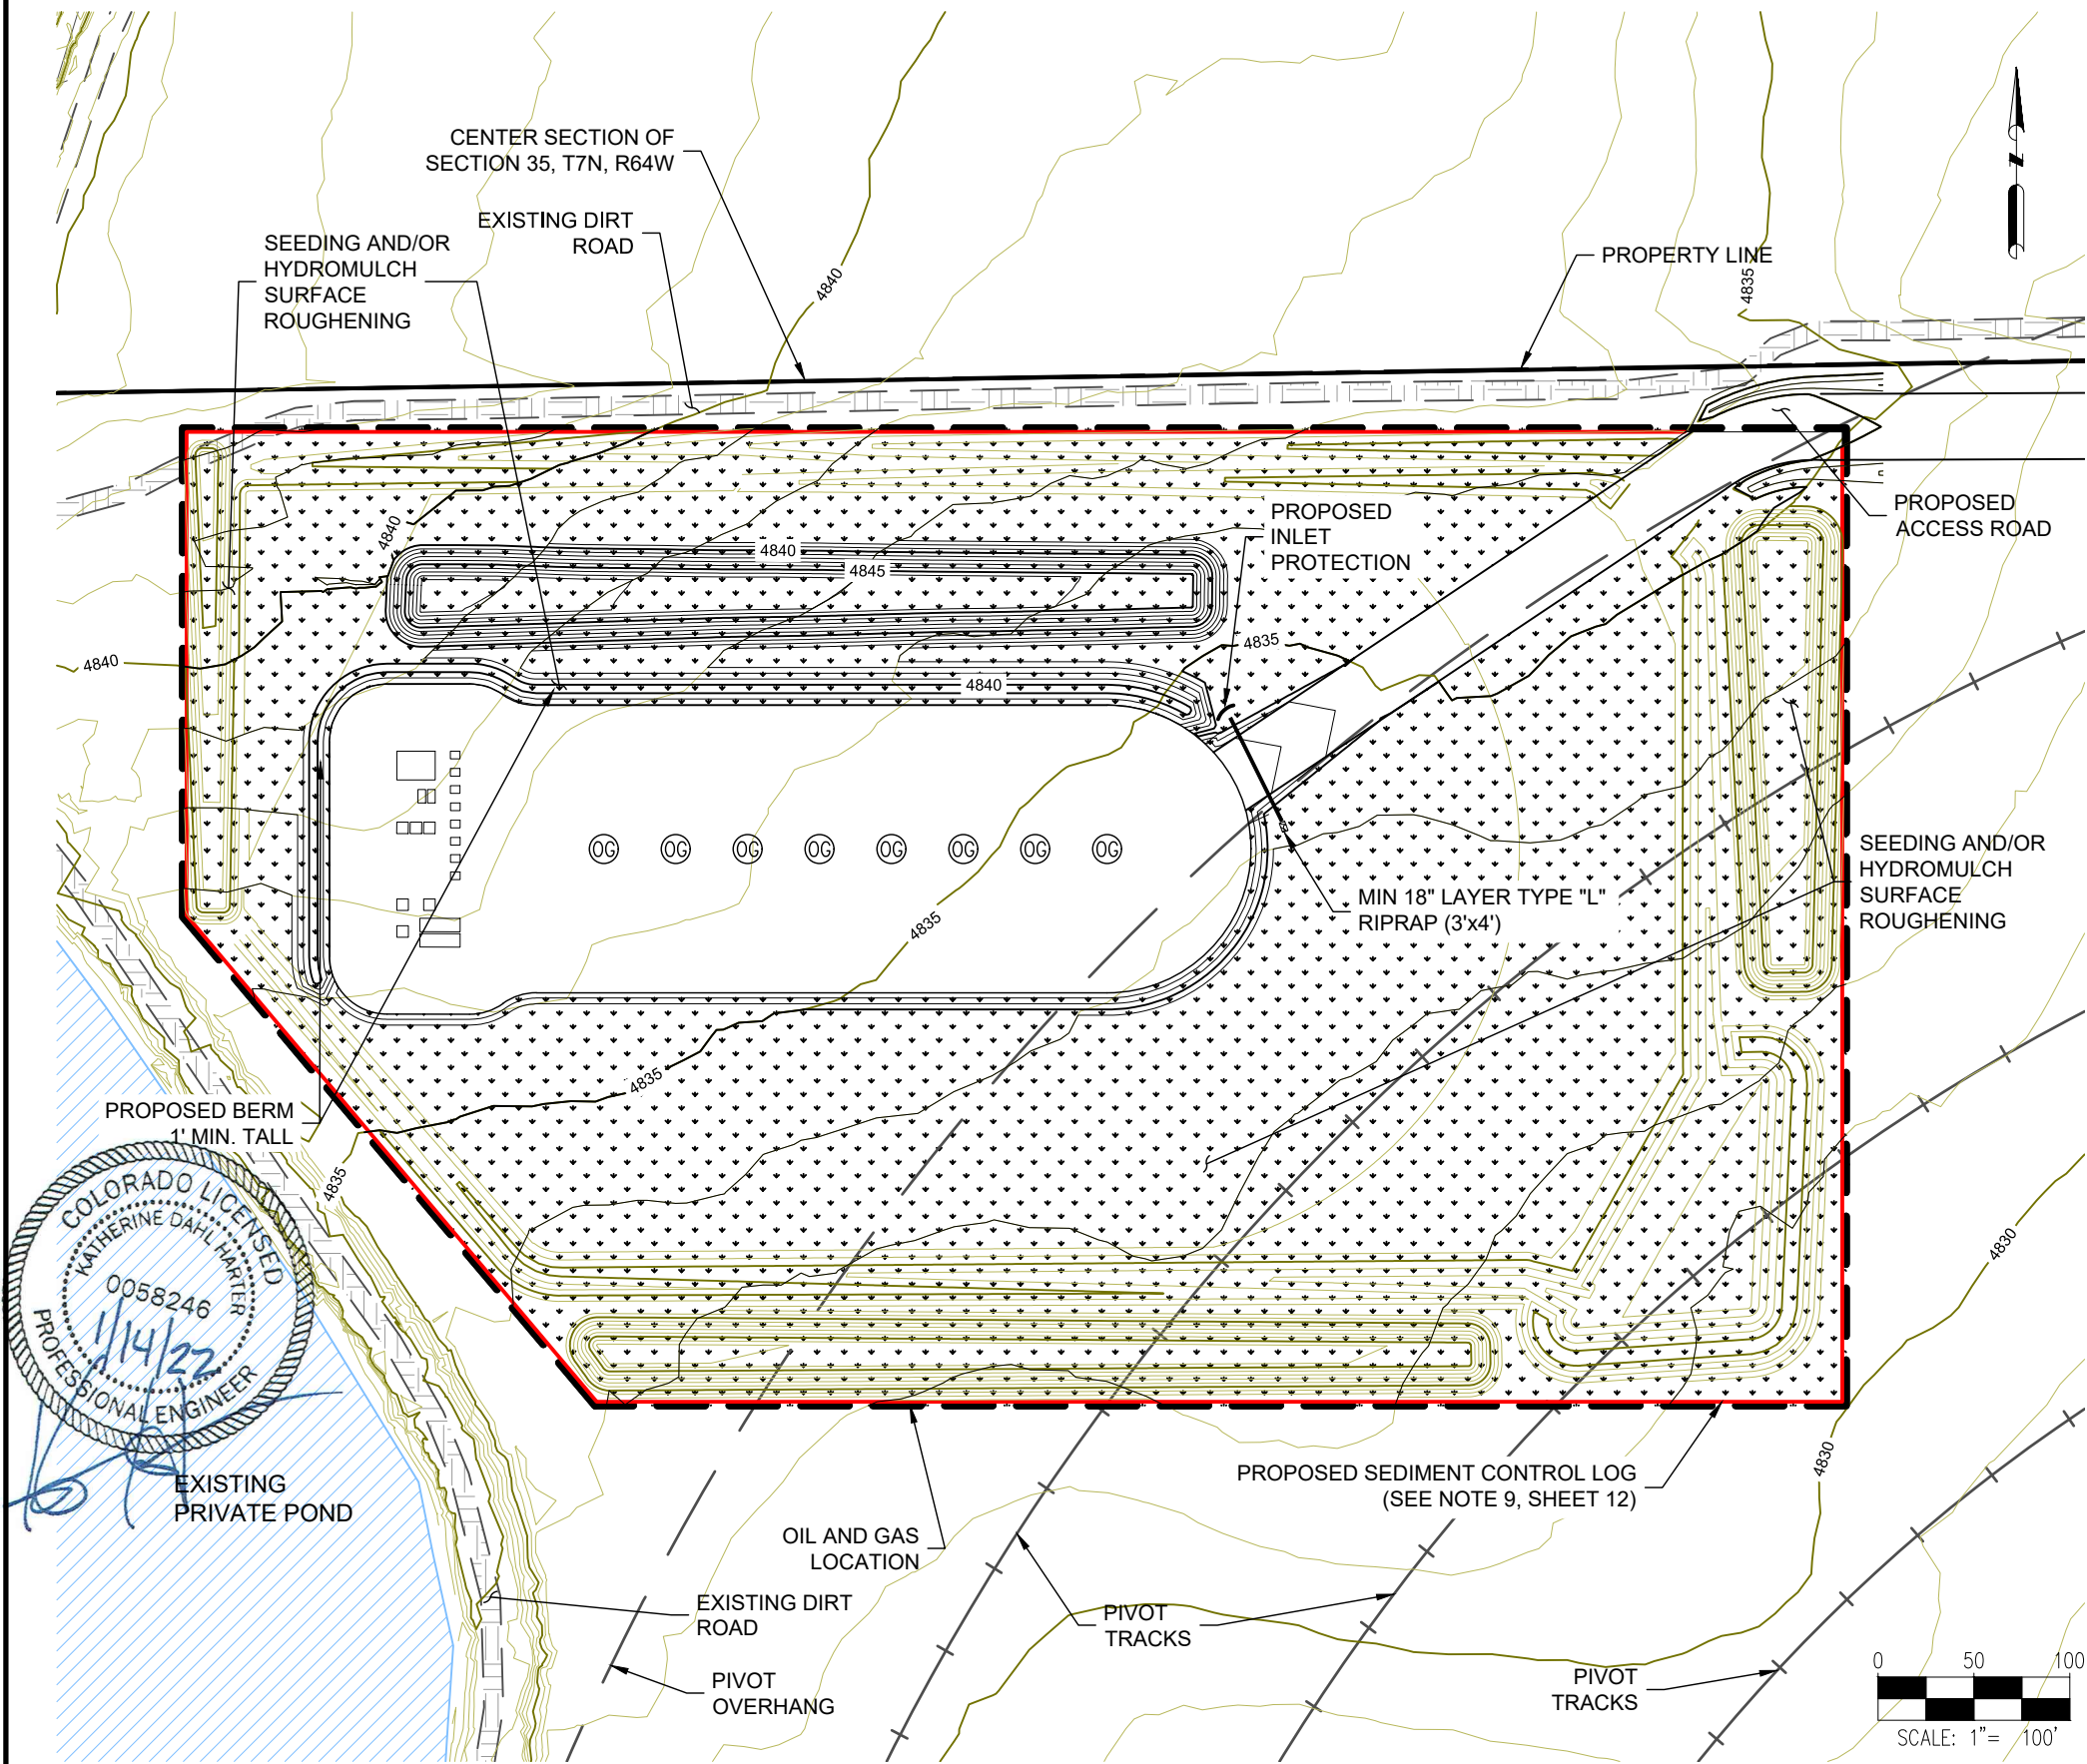

- NOTES:
1. CULVERTS TO BE INSTALLED IN ACCORDANCE WITH MANUFACTURER RECOMMENDATIONS.
 2. ASCENT GEOMATICS SOLUTIONS WAS NOT PROVIDED A TITLE REPORT FOR THIS SITE. ALL RECORDED DOCUMENTS REFERENCED ON THESE PLANS WERE DOWNLOADED FROM RESEARCH VIA THE WELD COUNTY CLERK AND RECORDER. ASCENT GEOMATICS SOLUTIONS MAKES NO GUARANTY OR WARRANTY, EITHER EXPRESSED OR IMPLIED, TO THE COMPLETENESS OF ENCUMBRANCES TO THE SUBJECT PROPERTY.

DISCLAIMER:
THIS PLOT DOES NOT REPRESENT A MONUMENTED LAND SURVEY AND SHOULD NOT BE RELIED UPON TO DETERMINE BOUNDARY LINES, PROPERTY OWNERSHIP OR OTHER PROPERTY INTERESTS. PARCEL LINES, IF DEPICTED HAVE NOT BEEN FIELD VERIFIED AND MAY BE BASED UPON PUBLICLY AVAILABLE DATA THAT ALSO HAS NOT BEEN INDEPENDENTLY VERIFIED.

ASCENT
GEOMATICS SOLUTIONS

ASCENT GEOMATICS SOLUTIONS
8620 WOLFF COURT
WESTMINSTER, CO 80031
(303) 928-7128

PREPARED FOR:

noble energy

NOBLE ENERGY, INC.
1625 BROADWAY, SUITE 2200
DENVER, CO 80202
(303) 228-4000

SHEET NAME:

EROSION & SEDIMENT CONTROL PLAN-FINAL

SURFACE LOCATION

AB35-11 PAD
NW 1/4 SW 1/4 SECTION 35,
T7N, R64W, 6TH P.M.
WELD COUNTY, COLORADO

REV.	DATE	REVISION DESCRIPTION	INT.
0	09/15/21	ISSUED FOR CONSTRUCTION	AMS

FIELD DATE:
04/16/2019

DRAWING DATE:
07/08/2021

DRAFTED BY:
AS

SHEET NO.
11 OF 15