


SCALE: 1" = 1000'
0' 500' 1000'

WELL LOCATION MAP

SHL NE/4 SW/4, SECTION 19, TOWNSHIP 1-N, RANGE 64-W
LPL SW/4 NE/4, SECTION 19, TOWNSHIP 1-N, RANGE 64-W
BPZ NW/4 NE/4, SECTION 18, TOWNSHIP 1-N, RANGE 64-W
BHL NW/4 NE/4, SECTION 18, TOWNSHIP 1-N, RANGE 64-W
WELD COUNTY, COLORADO
CALCULATED
FROM WELL PLAT
API # 05-123-45421

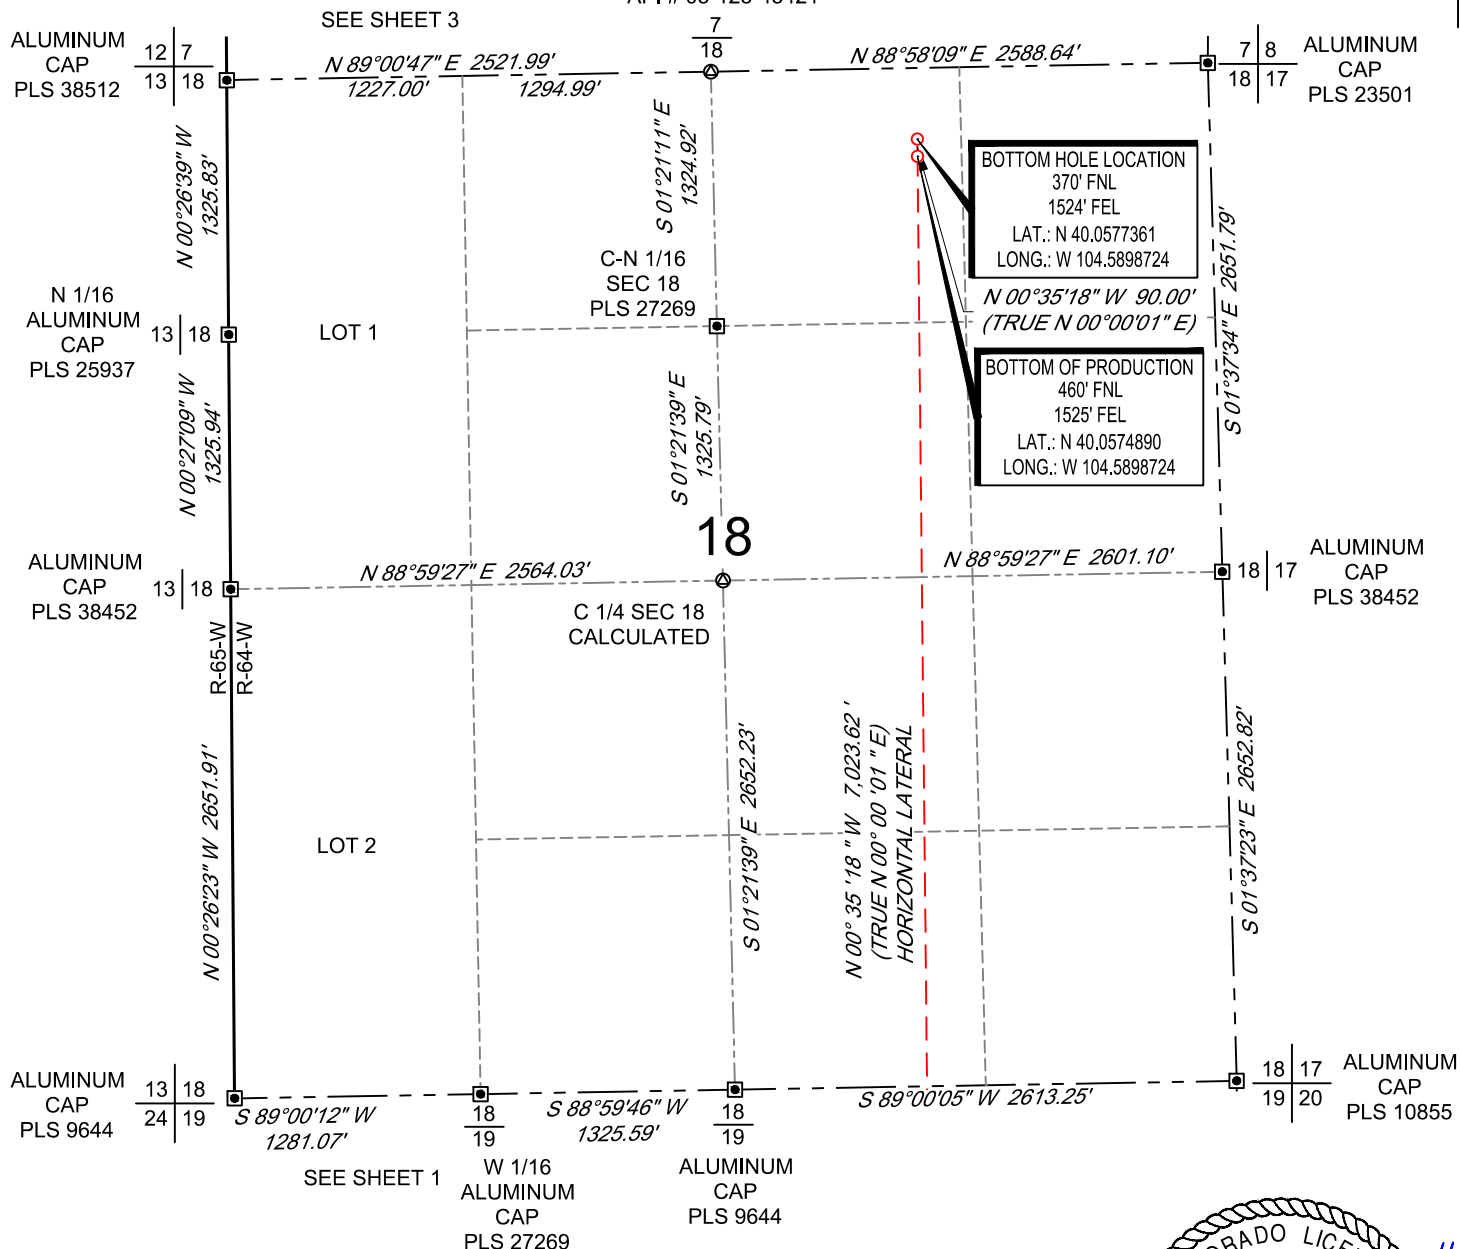


LEGEND

- Calculated Corner
- Found Survey Monument

SURVEYOR'S STATEMENT

The undersigned hereby states that the well location shown hereon was staked on the ground based on existing monumentation and/or physical evidence found in the field and is correct to the best of my knowledge, information and belief.

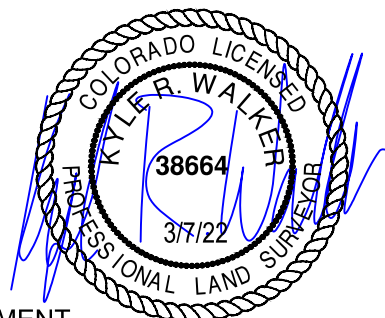

VERDAD RESOURCES
ONION 1918-07H
JOB NO. 125258

JLS	05/16/2019	REVISION:	
SHEET :	2 OF 2	SW	03/07/2022
FILE:LO_ONION_1918_7H_REV5		SW	03/07/2022

