


API:	05-123-25260	CREATED BY:	G. MACAULEY	DATE:	Jan 0, 1900
WELL NAME:	USA 37-36	ELEVATION:	5010	QTRQTR:	SWSE
COUNTY:	WELD	GROUND LEVEL:	4996	SEC:	36
LATITUDE:	40.17638	MD:	7666	TWN:	3N
LONGITUDE:	-104.72303	PBMD:	7604	RNG:	66W

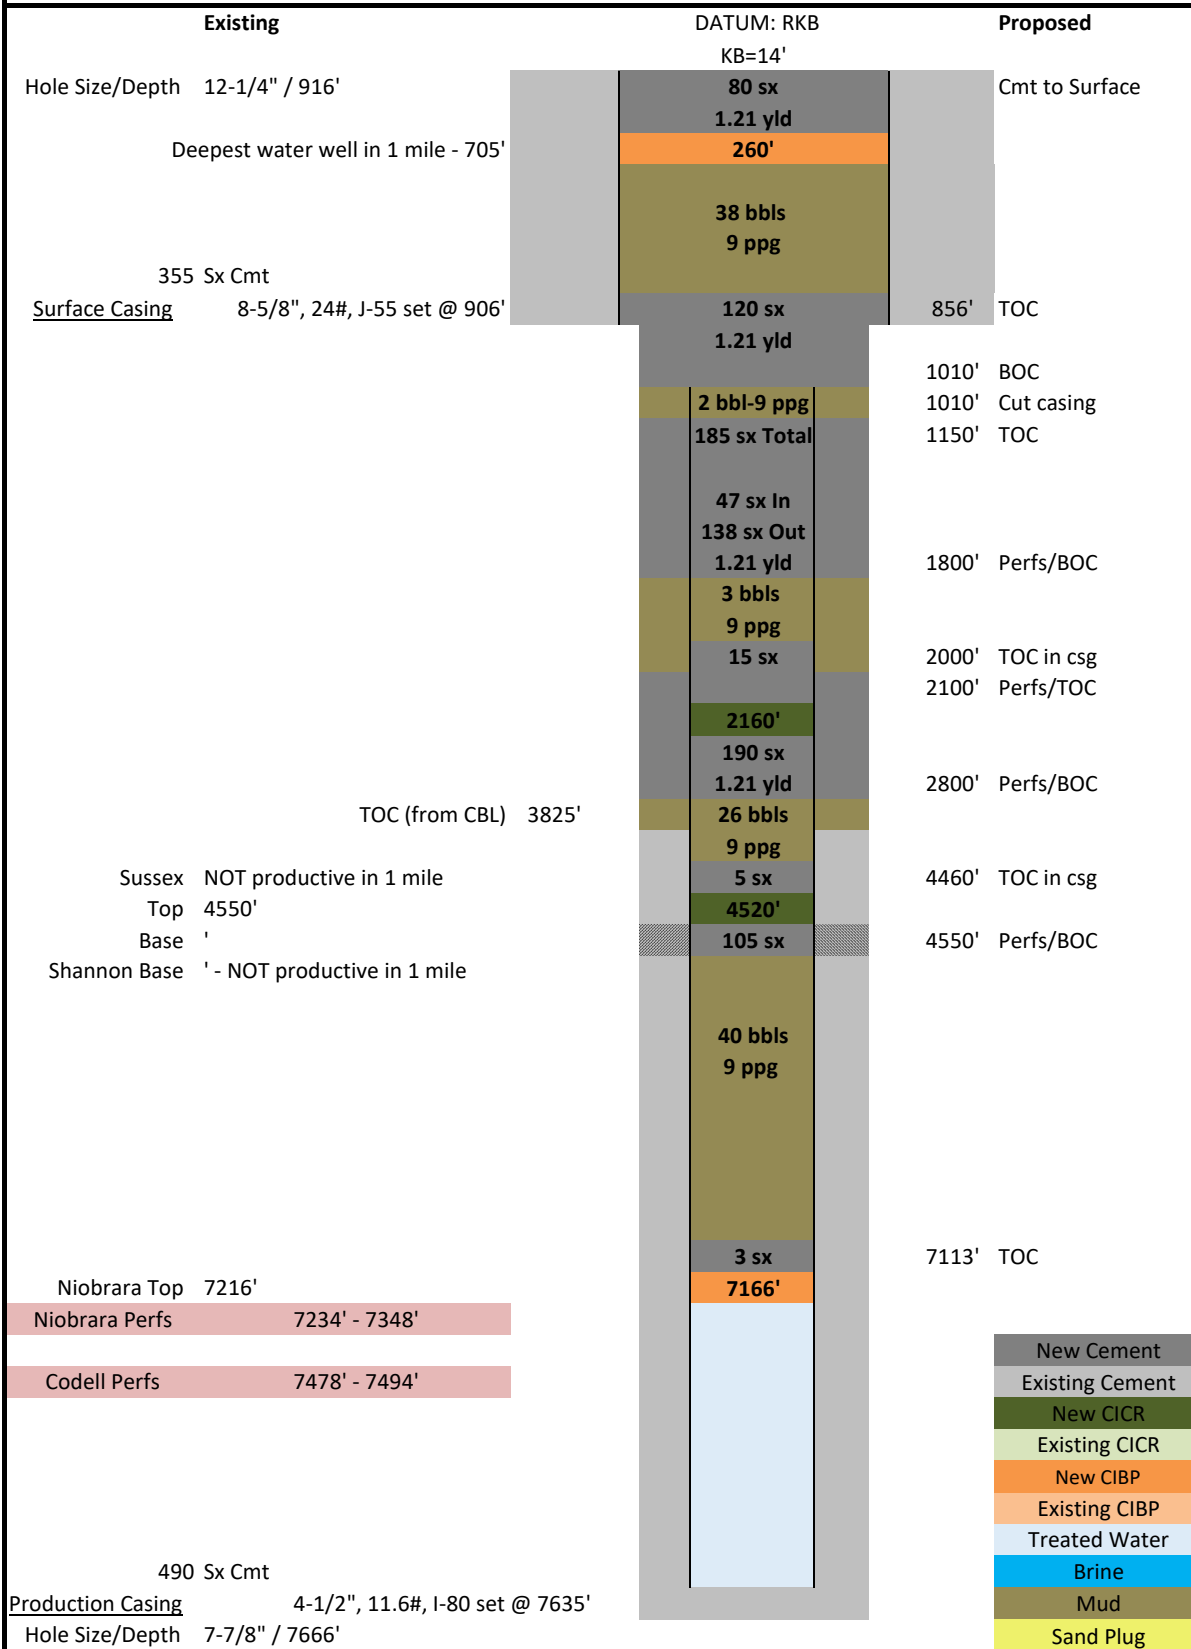

- New Cement
- Existing Cement
- New CICR
- Existing CICR
- New CIBP
- Existing CIBP
- Treated Water
- Brine
- Mud
- Sand Plug