


SCALE: 1" = 2000'

0' 1000' 2000'


DIRECTIONAL WELL PLAN

SHL NE/4 SW/4, SECTION 19, TOWNSHIP 1-N, RANGE 64-W
 LPL LOT 1, SE/4 NW/4, SW/4 NE/4, SE/4 NE/4, SECTION 19, TOWNSHIP 1-N, RANGE 64-W
 BHL/BPZ LOT 1, N/2 N/2, SECTION 7, TOWNSHIP 1-N, RANGE 64-W
 WELD COUNTY, COLORADO

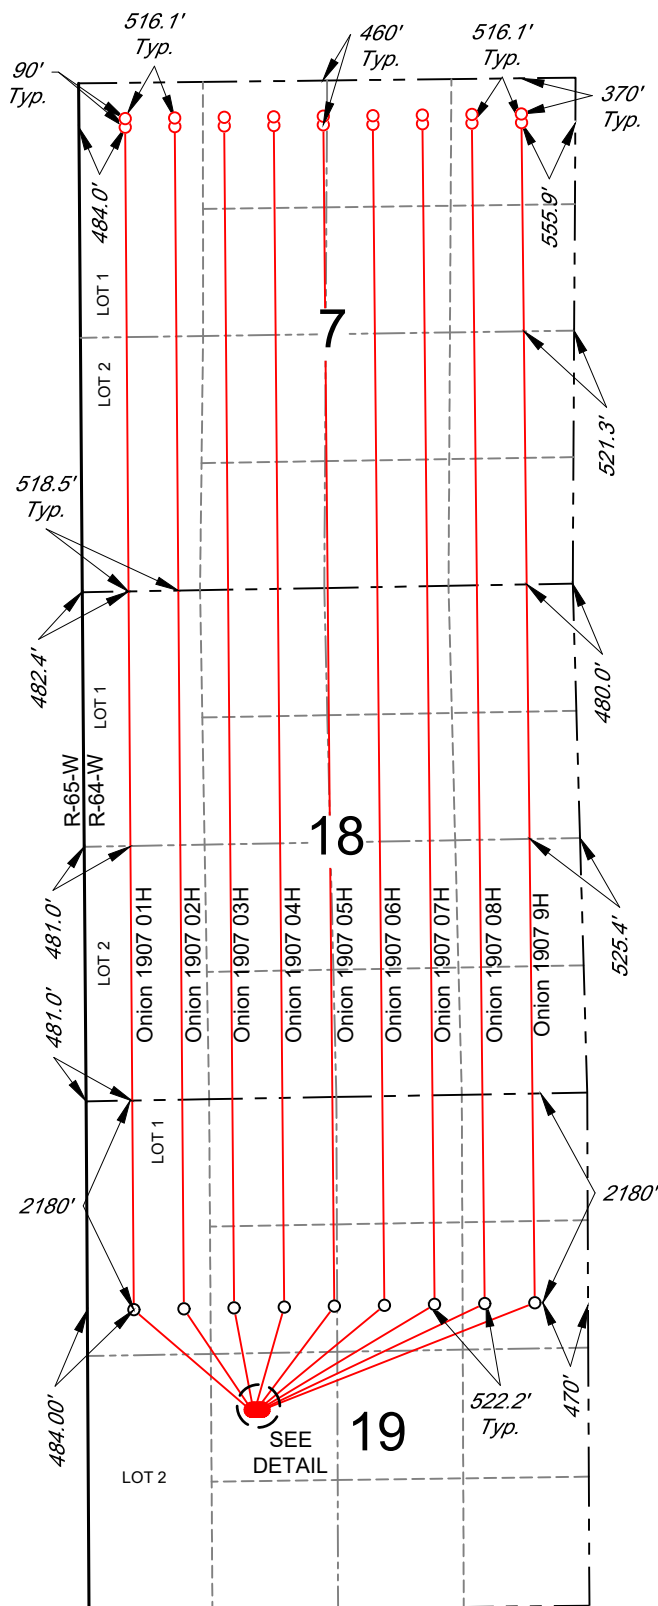

LEGEND

- Surface Hole Location
- Landing Point
- Bottom Hole Location

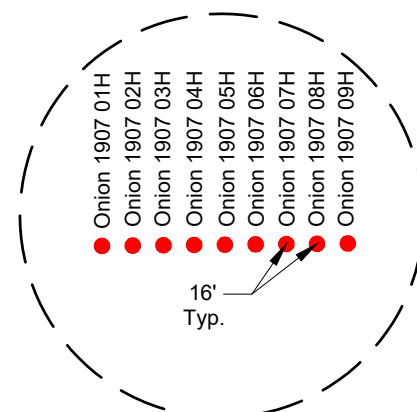

VERDAD RESOURCES
 ONION 1907
 JOB NO. 125258

JLS	05/16/2019	REVISION:	
SHEET :	1 OF 1	SW	02/28/2022
FILE:CD_ONION_1918_01H_12H_REV5		SW	03/02/2022

TOPOGRAPHIC
 LOYALTY INNOVATION LEGACY
 520 Stacy Court Ste B, Lafayette, CO 80026
 303.666.0379 www.topographic.com