


L:\Engineering\0221043_Civils\Alma West\Survey\Drawings\EXHIBITS\WELL PLATS\ALMA WEST 26W-20-08.dwg, 3/20/2022 8:09:20 AM, MICHAEL STRATTON, LAMP RYNEARSON

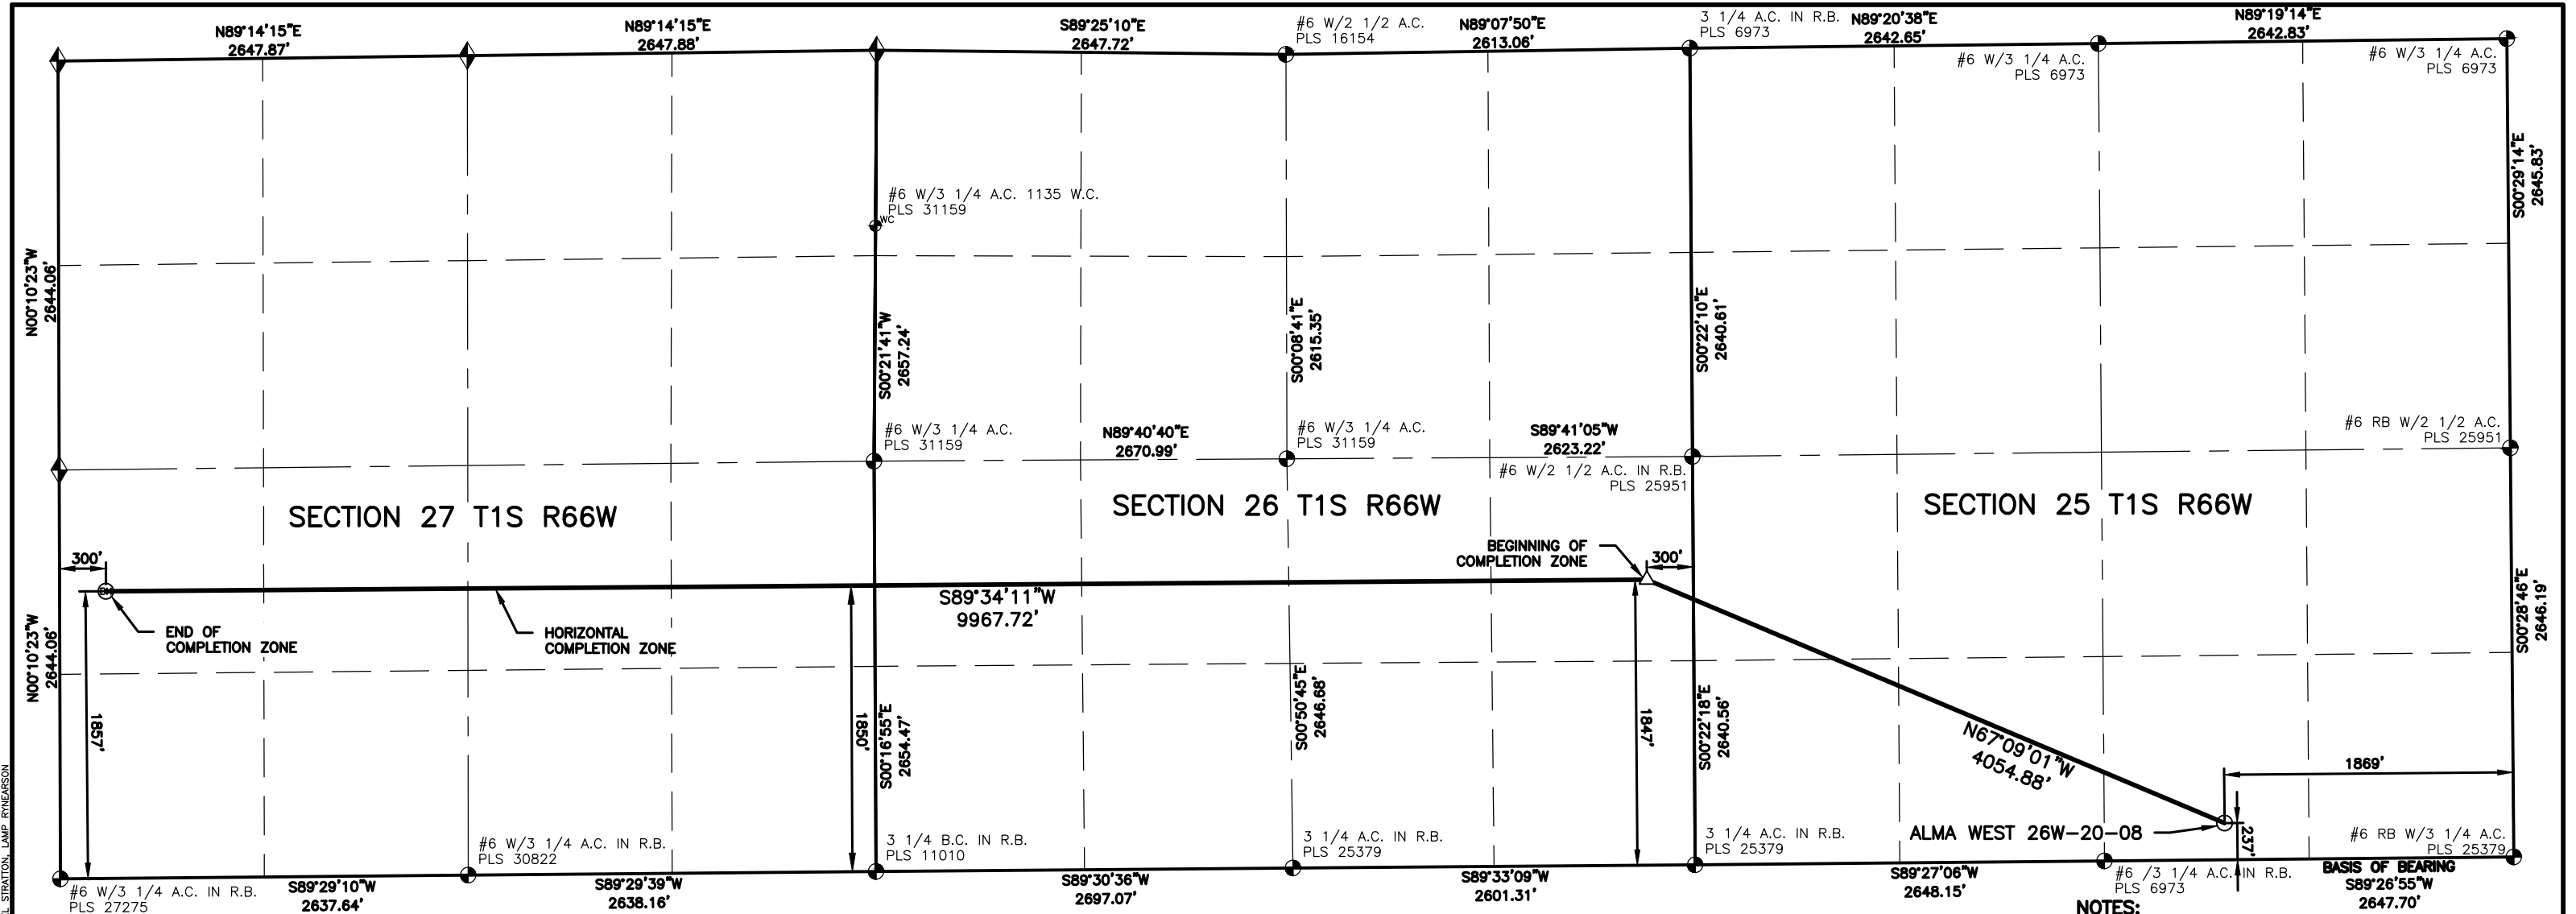

LAND SURVEYOR'S CERTIFICATION


LAMP RYNEARSON, INC. OF FT. COLLINS, COLORADO HAS, IN ACCORDANCE WITH A REQUEST FROM NATHAN BENNETT OF EXTRACTION OIL & GAS, DETERMINED THE SURFACE LOCATION OF THE WELL DESIGNATED AS ALMA WEST 26W-20-08 TO BE 237' FROM THE SOUTH LINE AND 1869' FROM THE EAST LINE OF SECTION 25, TOWNSHIP 1 SOUTH, RANGE 66 WEST OF THE 6TH P.M., ADAMS COUNTY, COLORADO.



MICHAEL GERARD STRATTON COLORADO PLS 38621
DATE OF SURVEY: 1/11/2022 (SECTION CONTROL)
DATE OF SURVEY: 3/22/2022 (WELL LOCATION)

SURFACE POINT				LANDING POINT/BEGIN HORIZONTAL COMPLETION ZONE				BOTTOM HOLE/END HORIZONTAL COMPLETION ZONE			
237'	FSL	1869'	FEL	1847'	FSL	300'	FEL	1857'	FSL	300'	FWL

SURFACE POINT					LANDING POINT		BOTTOM HOLE	
LATITUDE	LONGITUDE	ELEVATION	PDOP	OPERATOR	LATITUDE	LONGITUDE	LATITUDE	LONGITUDE
39.929500	-104.721250	5176	1.364	A.CAUWELS	39.933908	-104.734520	39.933934	-104.770055

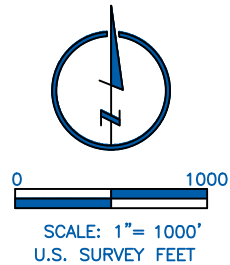


- LEGEND**
- | | | | |
|-----------------|-------------------------|----------|------------------------------|
| ◆ | COMPUTED ALIQUOT CORNER | ⊙ | PROPOSED WELL |
| ⊕ | ALIQUOT CORNER | A.C. | ALUMINUM CAP |
| ⊗ | BOTTOM HOLE | R.B. | RANGE BOX |
| ⊕ ^{WC} | ALIQUOT WITNESS CORNER | CONC. | CONCRETE |
| △ | LANDING POINT | I.C.V.B. | IRRIGATION CONTROL VALVE BOX |

- NOTES:**
- DISTANCES ARE MEASURED PERPENDICULAR TO NEAREST SECTION LINE AND ARE SHOWN ON THE SAME SIDE OF THE SECTION LINE WHERE THE WELL IS LOCATED.
 - THIS MAP DOES NOT REPRESENT A MONUMENTED BOUNDARY SURVEY. SIXTEENTH CORNER LOCATIONS ARE COMPUTED, UNLESS OTHERWISE NOTED.
 - BOTTOM HOLE LOCATIONS AND HORIZONTAL COMPLETION ZONE PROVIDED BY OTHERS.
 - ALL REBAR AND CAPS ARE MEASURED IN INCHES.
 - ELEVATIONS ARE BASED ON THE NORTH AMERICAN VERTICAL DATUM OF 1988 AS MEASURED BY GNSS OBSERVATIONS USING GEOID 18.

BASIS OF BEARING:
THE SOUTH LINE OF THE SOUTHEAST QUARTER OF SECTION 25-T1S-R66W BEARS S89°26'55"W FOR A DISTANCE OF 2647.70 FEET BETWEEN THE SOUTHEAST CORNER OF SECTION 25, MONUMENTED WITH A #6 REBAR WITH 3-1/4" ALUMINUM CAP STAMPED "PLS 25379" AND THE SOUTH QUARTER CORNER OF SECTION 25, MONUMENTED WITH A #6 REBAR WITH A 3-1/4" ALUMINUM CAP STAMPED "PLS 6973", BASED ON THE COLORADO STATE PLANE COORDINATE SYSTEM, NORTH ZONE, NORTH AMERICAN DATUM OF 1983(2011).

LAMP RYNEARSON

4715 INNOVATION DR., STE. 100
FORT COLLINS, CO 80525
970.226.0342
LampRynearson.com



EXTRACTION OIL & GAS

DESIGNER / DRAFTER
J.CROAK/J.POMPA

REVIEWER
M.STRATTON

PROJECT NUMBER
0221043.01

DATE
3/30/2022

SURFACE LOCATION
SW/4, SE/4 SEC 25, T1S R66W

BOOK AND PAGE

PROPOSED WELL LOCATION EXHIBIT

ALMA WEST 26W-20-08