


KB: 6,303'
GL: 6,289'

W. Salt Cr. Govt. #1-7
D&G Roustabout Service
Surf Loc: 1510' FSL, 1338' FEL
NESW, Sec 7, T6S, R103W
Garfield County, Colorado
API # 05-045-06025

WORK HISTORY:

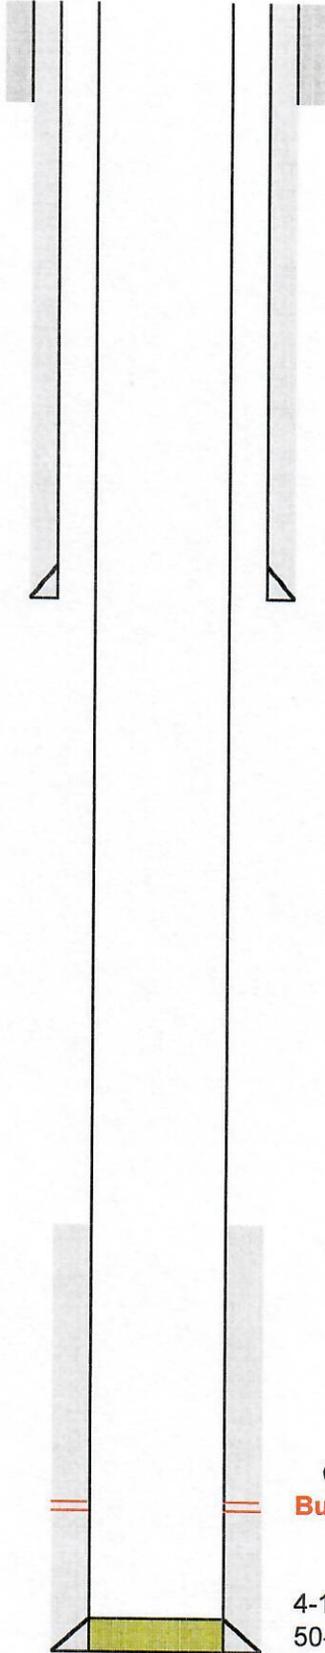

Spud Date: 11/8/1972
Completion Date: 2/1/1973

13 3/8" 48# Surface set at 160'
in 17 1/2" hole w/250SX

8 5/8" 24# set at 1420' in
12 1/4" hole w/300SX

Perforate 4 1/2" @ 1470'
40 SX Balance Plug

TOC behind -1/2" @ 4550' Method Und.

CICR @4950' 35SX below-50SX above
Buckhorn Perfs 5237'-5241'

4-1/2" 10.5# casing at 5517' w/ 184 SX
50-50 POS w/4%Gel

PBTD: 5,483'
TD: 5,703'

Updated: 4/21/2022

Csg Shoe @: