


WELL LOCATION MAP

SHL NE/4 SW/4, SECTION 19, TOWNSHIP 1-N, RANGE 64-W
LPL SW/4 NE/4, SECTION 19, TOWNSHIP 1-N, RANGE 64-W
BPZ NW/4 NE/4, SECTION 7, TOWNSHIP 1-N, RANGE 64-W
BHL NW/4 NE/4, SECTION 7, TOWNSHIP 1-N, RANGE 64-W

W 1/16 WELD COUNTY, COLORADO

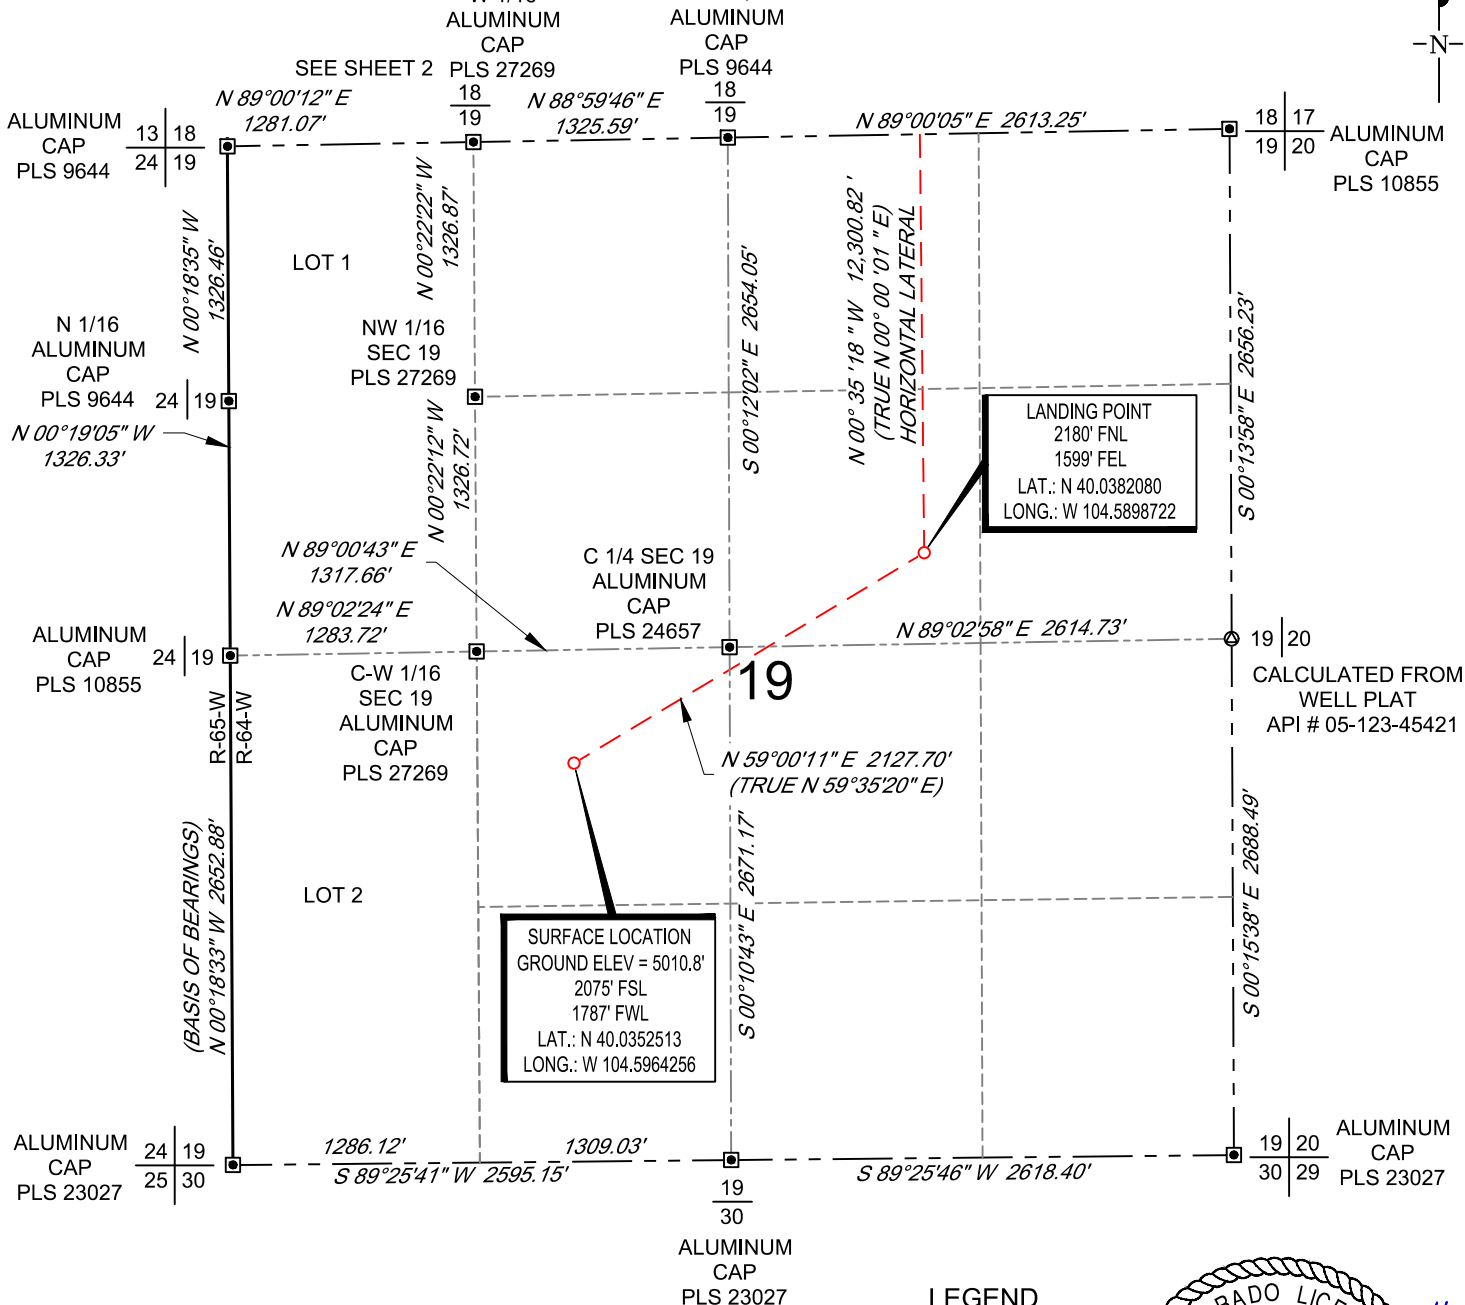



NOTES

1. Horizontal (NAD 83) and vertical (NAVD 88) datum is based on the Trimble VRS Network or OPUS Solution.
2. All directions, distances, and dimensions shown hereon are based on coordinates from the "Colorado coordinate system of 1983 north zone" (article 52 of title 38, C.R.S.).
3. All section line dimensions shown hereon are based on field measurements of existing monuments and/or physical evidence found in the field unless otherwise indicated.
4. See Form 2A, if applicable for visible improvements within 500' of wellhead.
5. Distances to nearest section lines are measured perpendicularly.
6. This is not a land survey nor land survey plat.

PDOP Reading: 2.0 Instrument Operator: **Ross Carter**

Date Surveyed: **04/04/2019**

LEGEND

-  Calculated Corner
 Found Survey Monument



SURVEYOR'S STATEMENT

The undersigned hereby states that the well location shown hereon was staked on the ground based on existing monumentation and/or physical evidence found in the field and is correct to the best of my knowledge, information and belief.




VERDAD RESOURCES ONION 1907-07H JOB NO. 125258	JLS	05/16/2019	REVISION:	
	SHEET : 1 OF 3		SW	02/28/2022
	FILE:LO ONION 1907 7H REV4		SW	03/07/2022

SCALE: 1" = 1000'
0' 500' 1000'


WELL LOCATION MAP

SHL NE/4 SW/4, SECTION 19, TOWNSHIP 1-N, RANGE 64-W
LPL SW/4 NE/4, SECTION 19, TOWNSHIP 1-N, RANGE 64-W
BPZ NW/4 NE/4, SECTION 7, TOWNSHIP 1-N, RANGE 64-W
BHL NW/4 NE/4, SECTION 7, TOWNSHIP 1-N, RANGE 64-W
WELD COUNTY, COLORADO
CALCULATED
FROM WELL PLAT
API # 05-123-45421

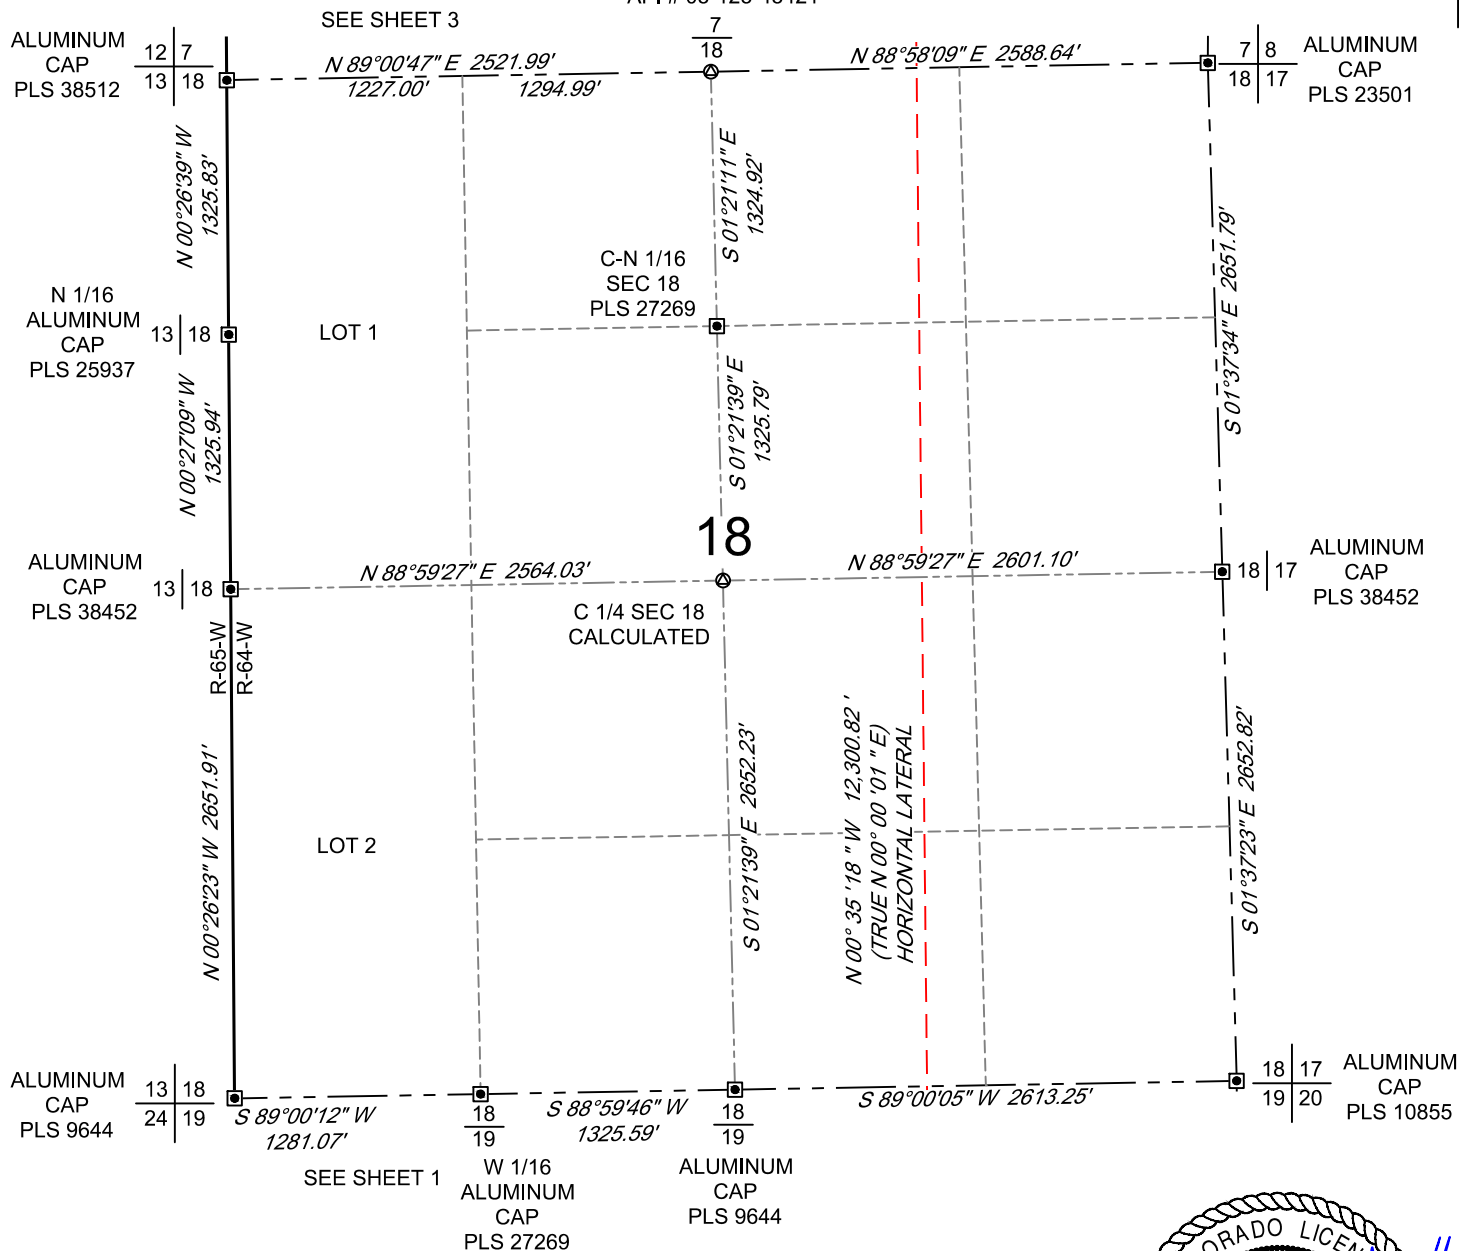

LEGEND

- ⊙ Calculated Corner
- ⊠ Found Survey Monument

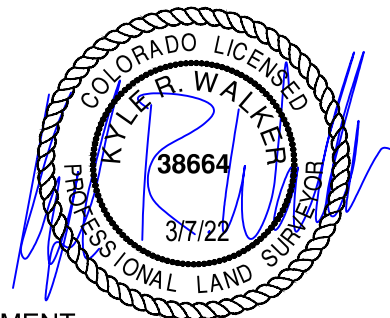

SURVEYOR'S STATEMENT

The undersigned hereby states that the well location shown hereon was staked on the ground based on existing monumentation and/or physical evidence found in the field and is correct to the best of my knowledge, information and belief.



VERDAD RESOURCES
ONION 1907-07H
JOB NO. 125258


JLS	05/16/2019	REVISION:	
SHEET :	2 OF 3	SW	02/28/2022
FILE:LO_ONION_1907_7H_REV4		SW	03/07/2022

SCALE: 1" = 1000'

0' 500' 1000'

WELL LOCATION MAP

SHL NE/4 SW/4, SECTION 19, TOWNSHIP 1-N, RANGE 64-W
LPL SW/4 NE/4, SECTION 19, TOWNSHIP 1-N, RANGE 64-W
BPZ NW/4 NE/4, SECTION 7, TOWNSHIP 1-N, RANGE 64-W
BHL NW/4 NE/4, SECTION 7, TOWNSHIP 1-N, RANGE 64-W
WELD COUNTY, COLORADO

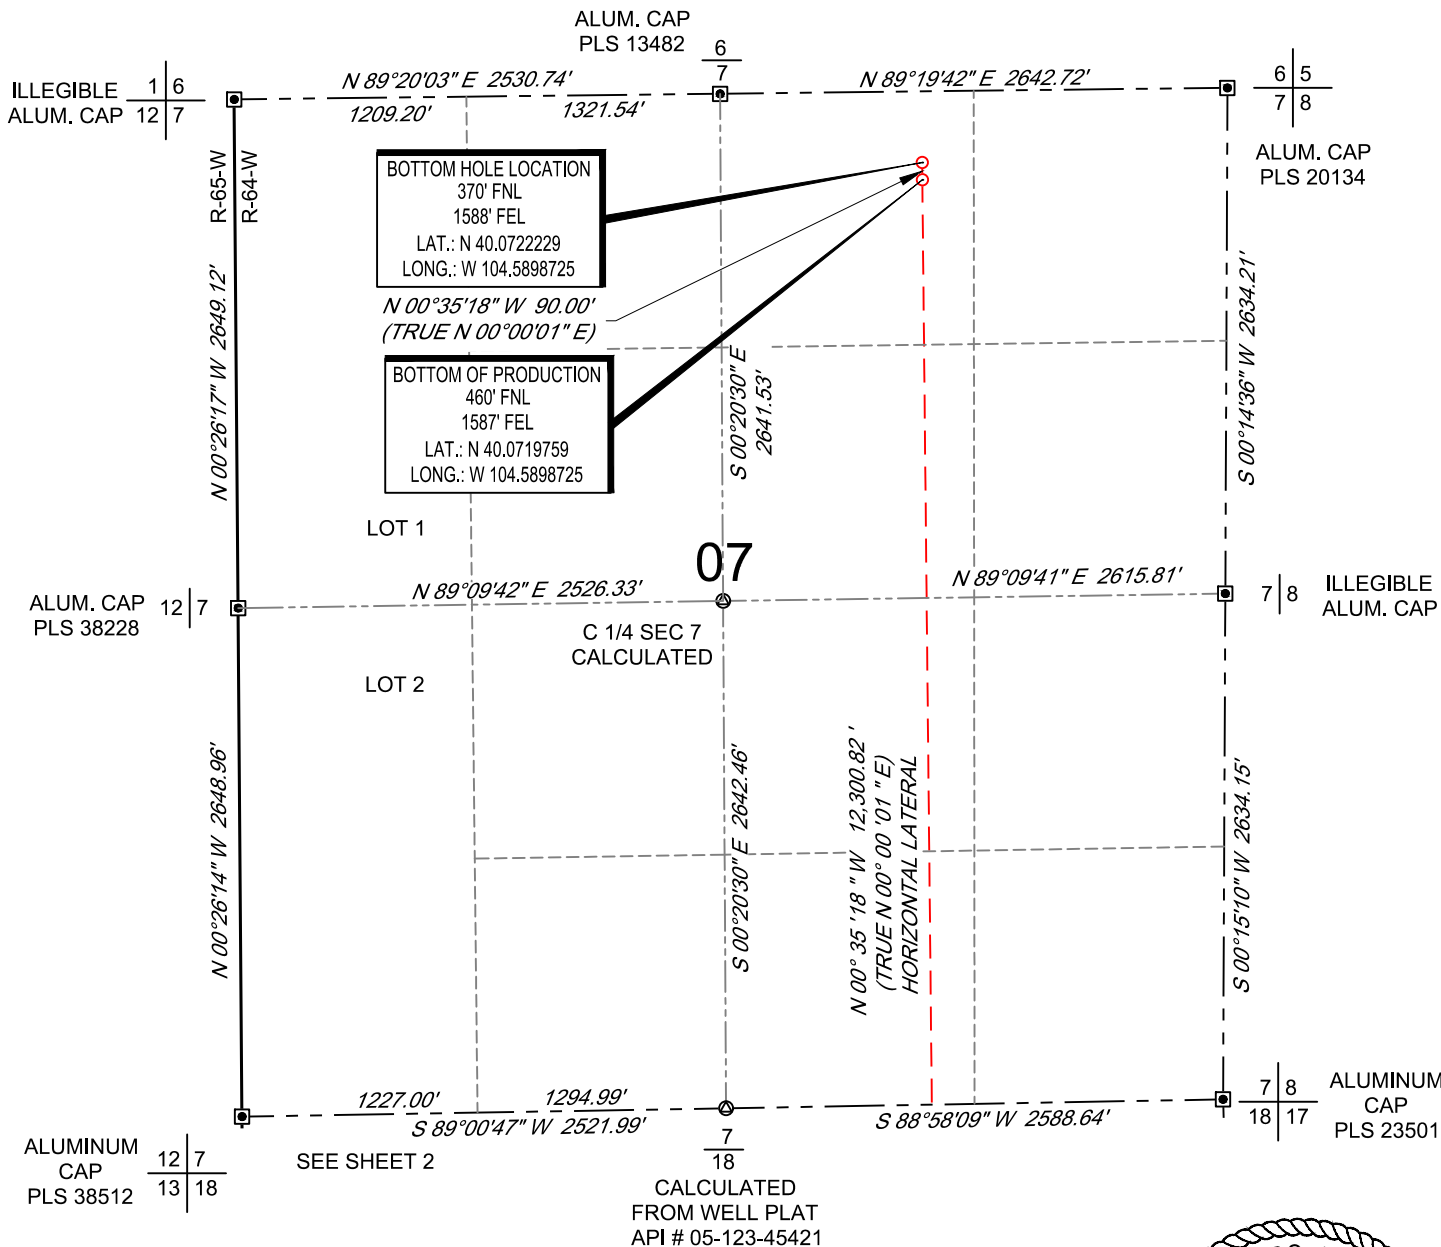

LEGEND

- Calculated Corner
- Found Survey Monument

SURVEYOR'S STATEMENT

The undersigned hereby states that the well location shown hereon was staked on the ground based on existing monumentation and/or physical evidence found in the field and is correct to the best of my knowledge, information and belief.



VERDAD RESOURCES
ONION 1907-07H
JOB NO. 125258

JLS	05/16/2019	REVISION:	
SHEET :	3 OF 3	SW	02/28/2022
FILE:LO_ONION_1907_7H_REV4		SW	03/07/2022

