


FLOWBACK PROCESS FLOW SUMMARY  
 BAYSWATER EXPLORATION & PRODUCTION, LLC  
 GARNET PRODUCTION FACILITY  
 WELD COUNTY, COLORADO

EQUIPMENT NAME	STATUS	QTY.
① WELL HEAD	PERMANENT	24
② CHOKE MANIFOLD	TEMPORARY	-
③ HP SEPARATORS	TEMPORARY	2
④ LP SEPARATOR	TEMPORARY	1
⑤ OIL TANKS (SEALED)	TEMPORARY	4
⑥ WATER TANKS (SEALED)	TEMPORARY	10
⑦ WATER TANK (OPEN TOP)	TEMPORARY	1
⑧ ECD	TEMPORARY	1

TEMPORARY SOUND WALL SURROUNDING ENTIRE FACILITY

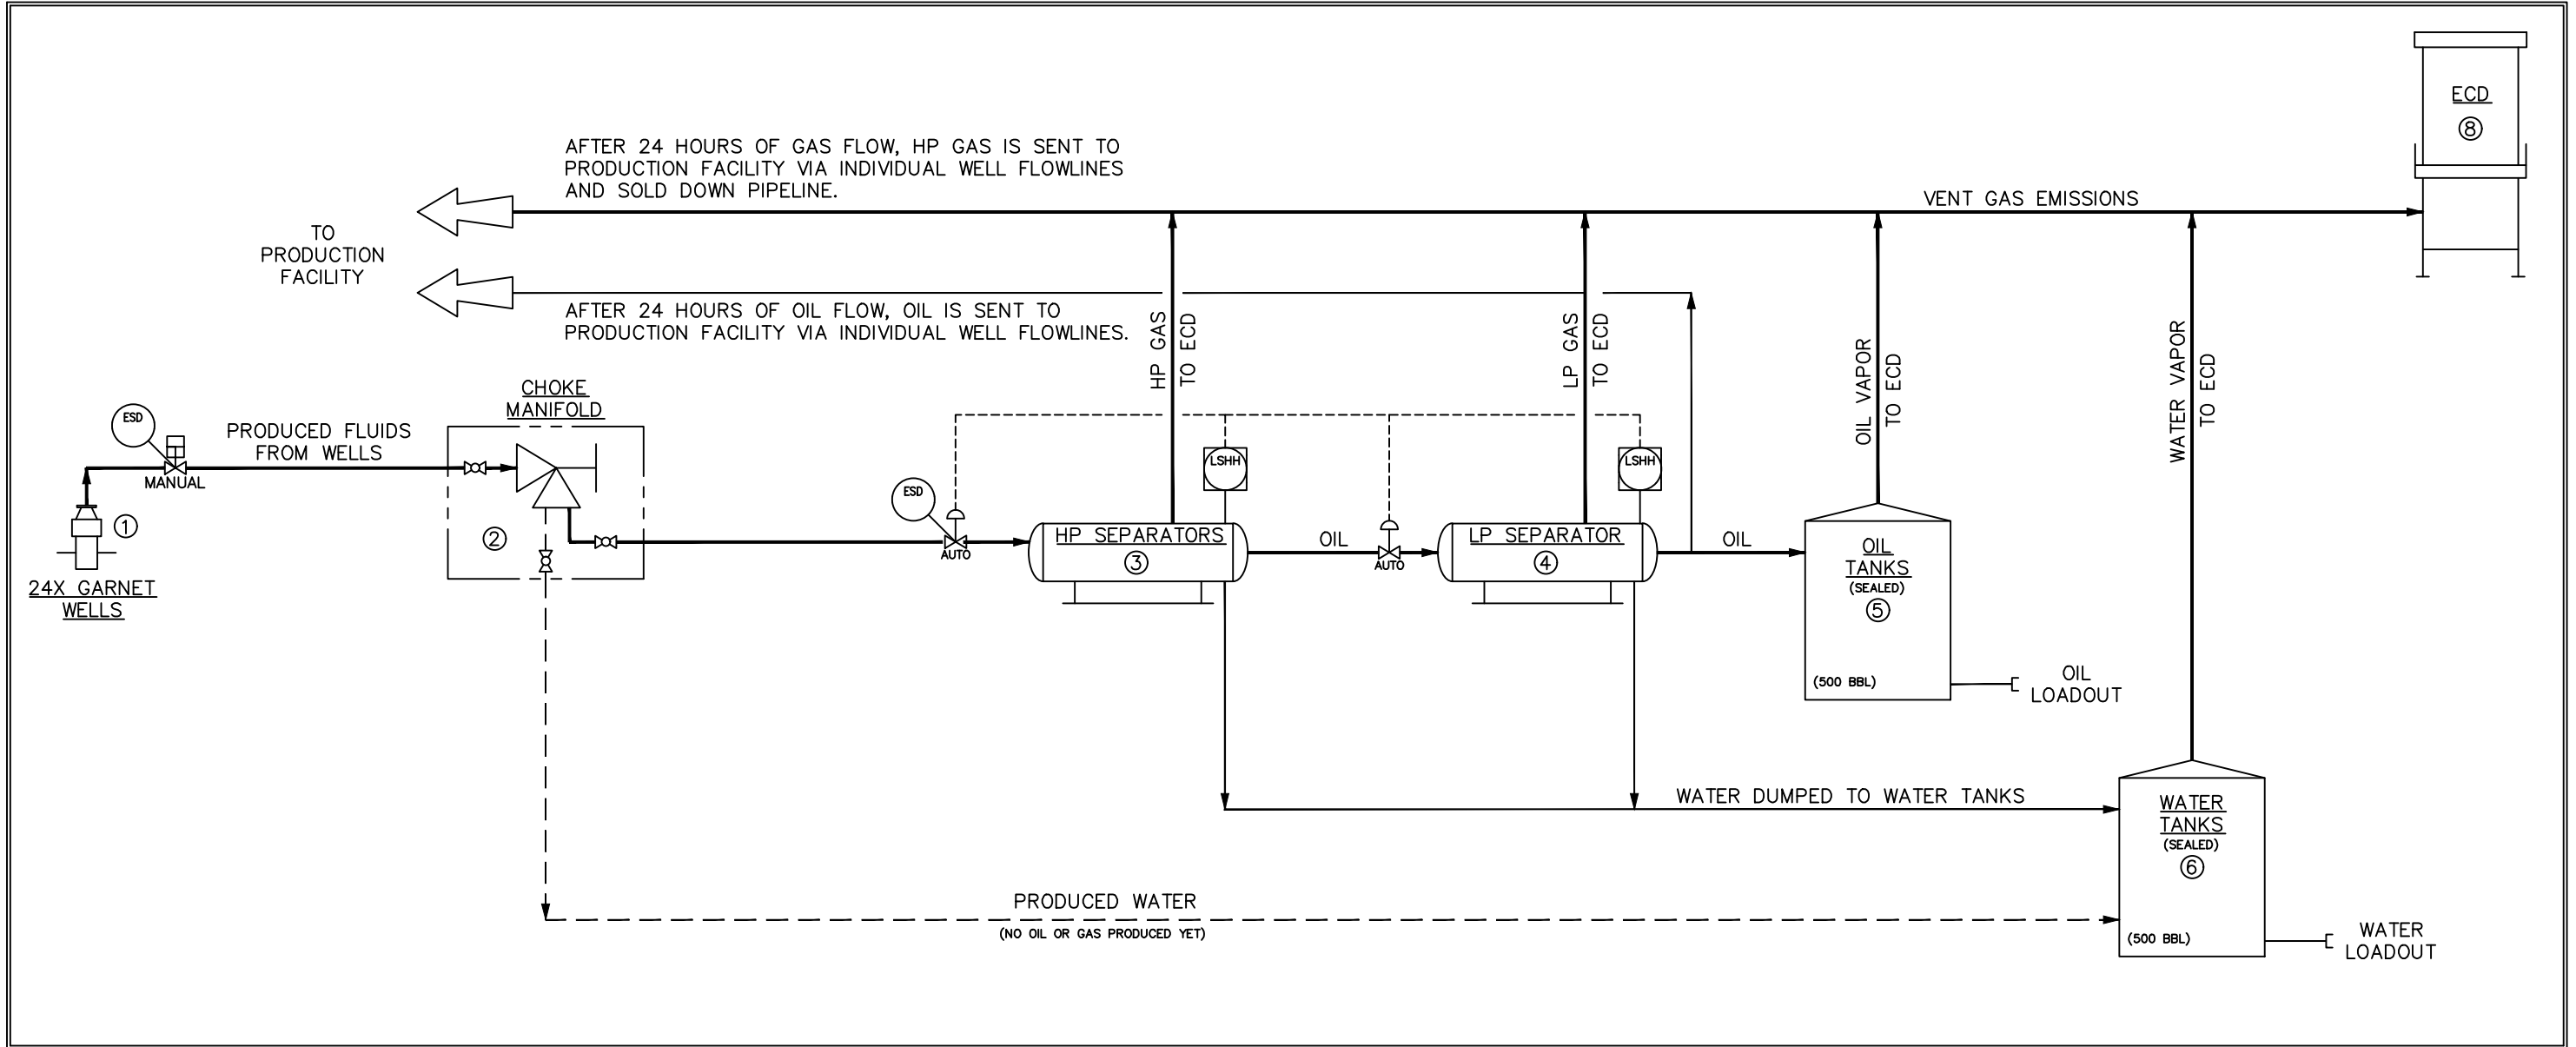

NOTE:

REFERENCE DRAWINGS		REVISIONS				ENGINEERING RECORD			
NO.	TITLE	NO.	DATE	DESCRIPTION	BY	CHK.	APP.	BY	DATE
								DRN: NAS	10/07/21
								DES: NAS	10/07/21
								CHK: BS	10/07/21
								APP: RK	10/07/21
								AFE No.	
								JOB NO.	5600
		B	02/16/22	ISSUED FOR REVIEW	NAS	BS	RK	PROJ. ENGR:	
		A	10/07/21	ISSUED FOR REVIEW	NAS	BS	RK	(FORMATED 22x34) SCALE: N.T.S.	

**BAYSWATER**  
 EXPLORATION & PRODUCTION

BAYSWATER EXPLORATION & PRODUCTION LLC  
 GARNET - 24 WELL PAD  
 PROCESS FLOWBACK PROCESS FLOW SUMMARY


DWG. NO. 5600-01-1220 REV B

A B C D E F G H I J K L M N O P Q R S T U V

LEGEND		
	PRESSURE SHUTDOWN SWITCH HIGH HIGH	
	LEVEL SHUTDOWN SWITCH HIGH HIGH	
	FLOW SHUTDOWN SWITCH HIGH HIGH	

PRODUCTION PROCESS FLOW SUMMARY  
 BAYSWATER EXPLORATION & PRODUCTION, LLC  
 GARNET PRODUCTION FACILITY  
 WELD COUNTY, COLORADO

EQUIPMENT NAME	STATUS	QTY.
① WELL HEAD	PERMANENT	24
② 3-PHASE HEATED SEPARATOR	PERMANENT	24
③ BULK OIL FWKO	PERMANENT	2
④ OIL TANKS	PERMANENT	12
⑤ WATER TANKS	PERMANENT	2
⑥ ECDS	PERMANENT	4
⑦ LP VRUS (ELECTRIC DRIVE)	PERMANENT	2
⑧ HP VRUS (ELECTRIC DRIVE)	PERMANENT	2
⑨ GAS LIFT COMPRESSOR	PERMANENT	1

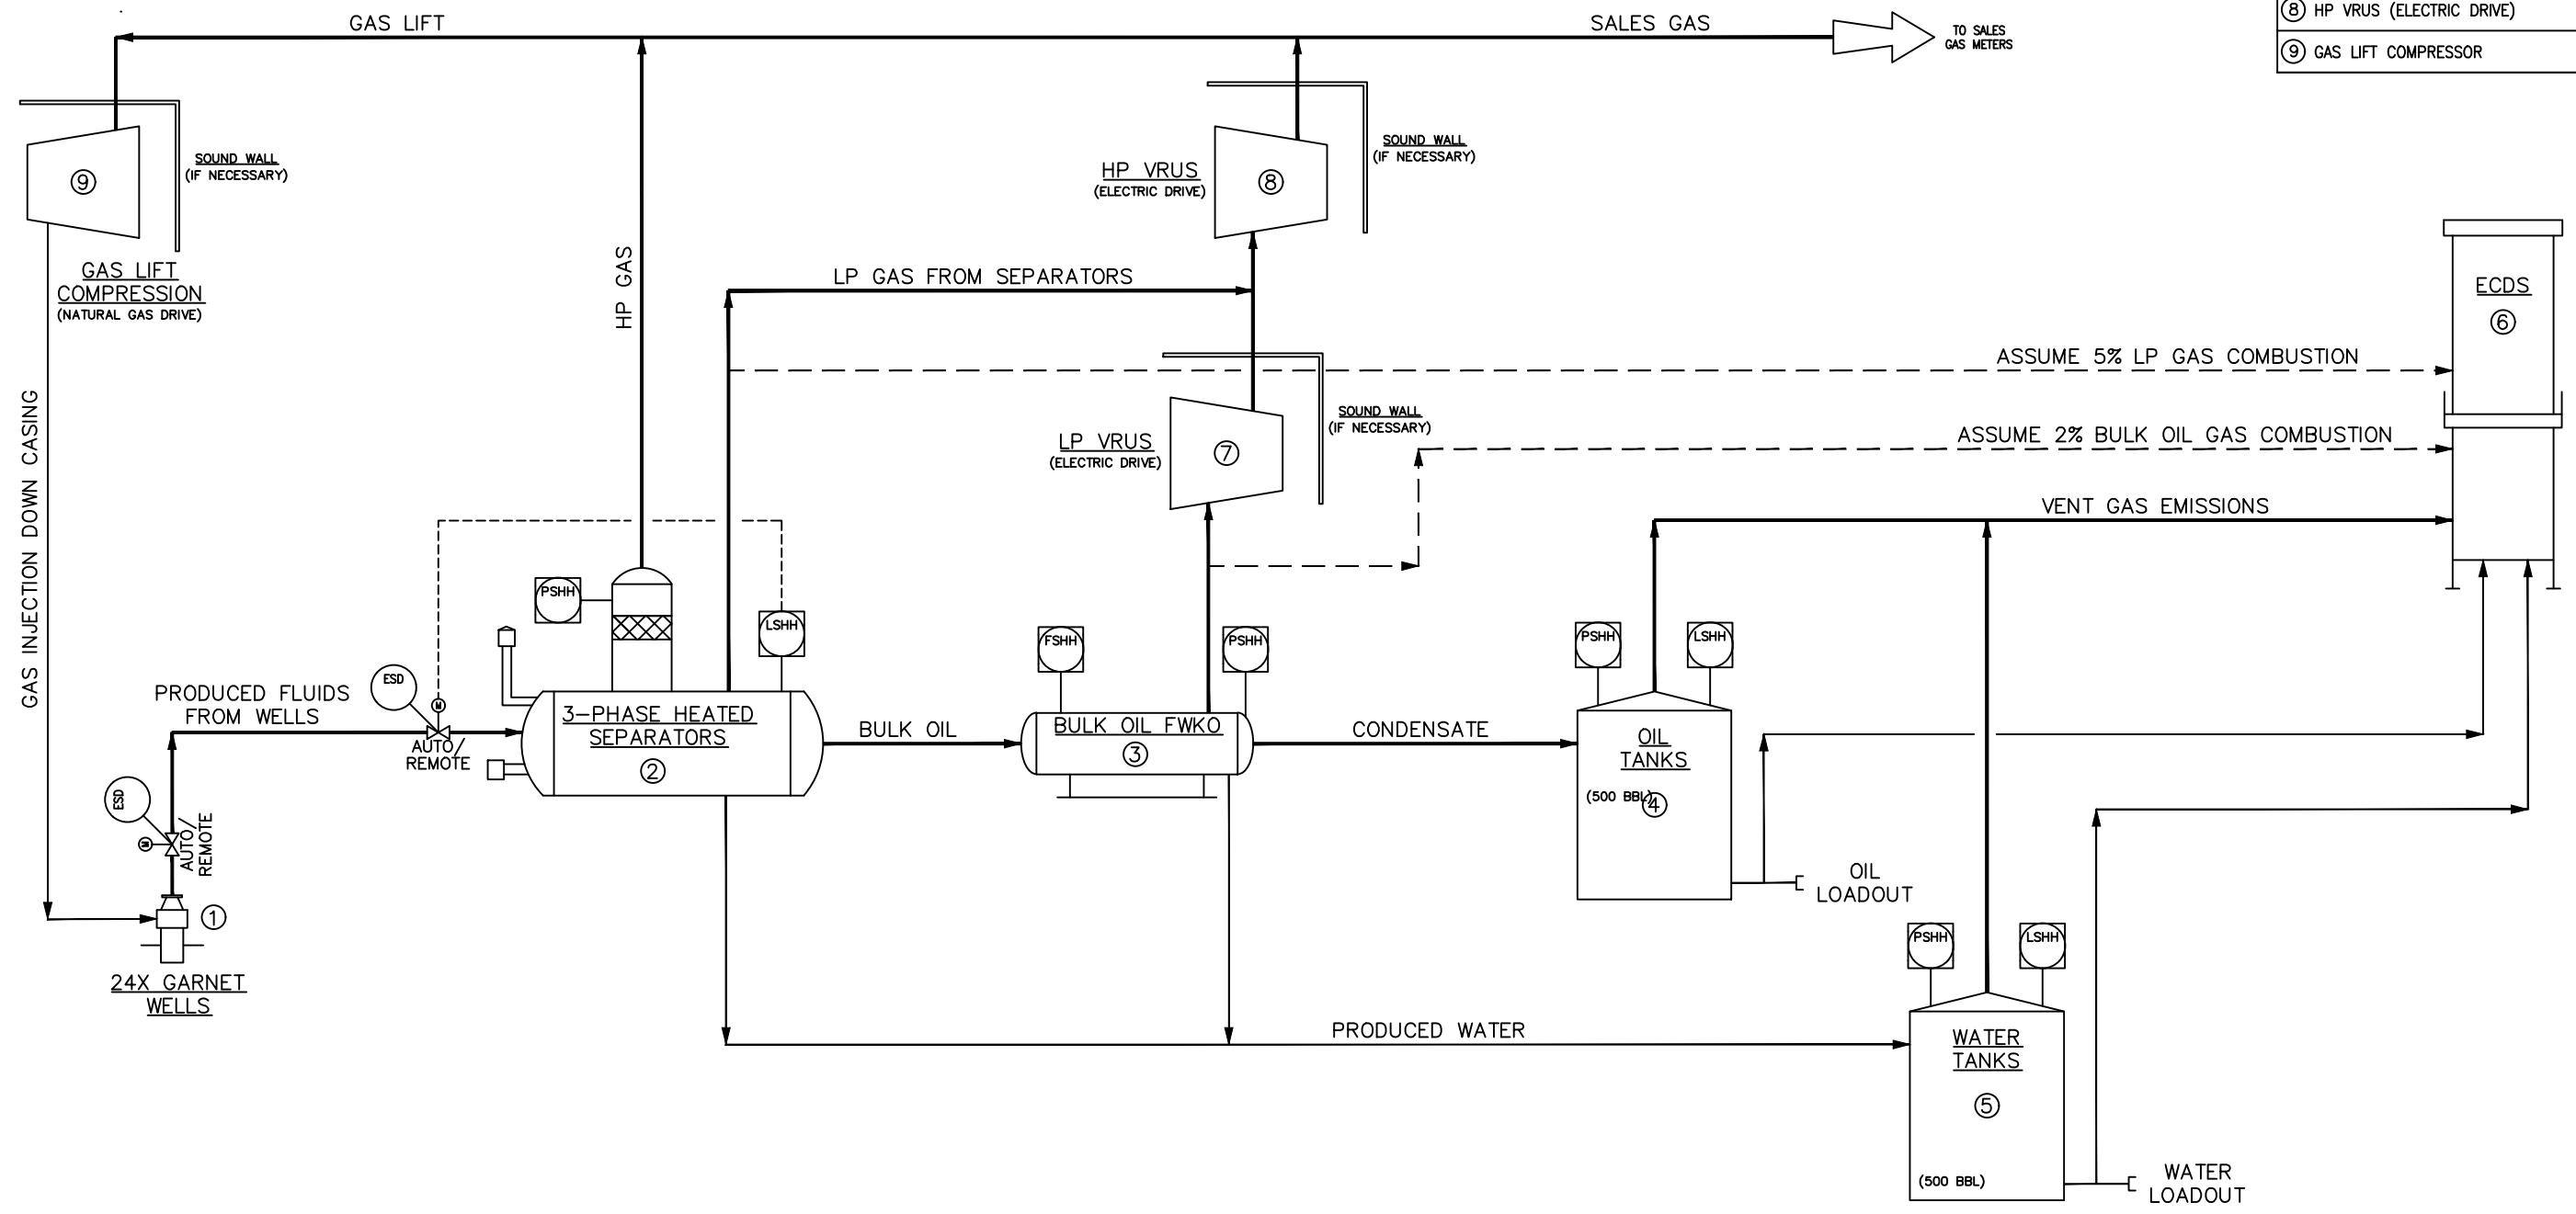

NOTE:

REFERENCE DRAWINGS		REVISIONS			ENGINEERING RECORD				
NO.	TITLE	NO.	DATE	DESCRIPTION	BY	CHK.	APP.	BY	DATE
								DRN: NAS	10/07/21
								DES: NAS	10/07/21
								CHK: BS	10/07/21
								APP: RK	10/07/21
								AFE No.	
								JOB NO.	5600
B	02/16/22			ISSUED FOR REVIEW	NAS	BS	RK	PROJ. ENGR:	
A	10/07/21			ISSUED FOR REVIEW	NAS	BS	RK	(FORMATED 22x34) SCALE: N.T.S.	

**BAYSWATER**  
 EXPLORATION & PRODUCTION

BAYSWATER EXPLORATION & PRODUCTION LLC  
 GARNET - 24 WELL PAD  
 PROCESS FLOW SUMMARY

DWG. NO. 5600-01-1210

REV B

