


L:\Engineering\0221036.XOG - Shelton\DRAWINGS\CONSTRUCTION DRAWINGS\OGDP\0221036 - CULTURAL DISTANCES MAP.dwg, 3/11/2022 4:47:32 PM, JAMIE POMPA, LAMP RYNEARSON

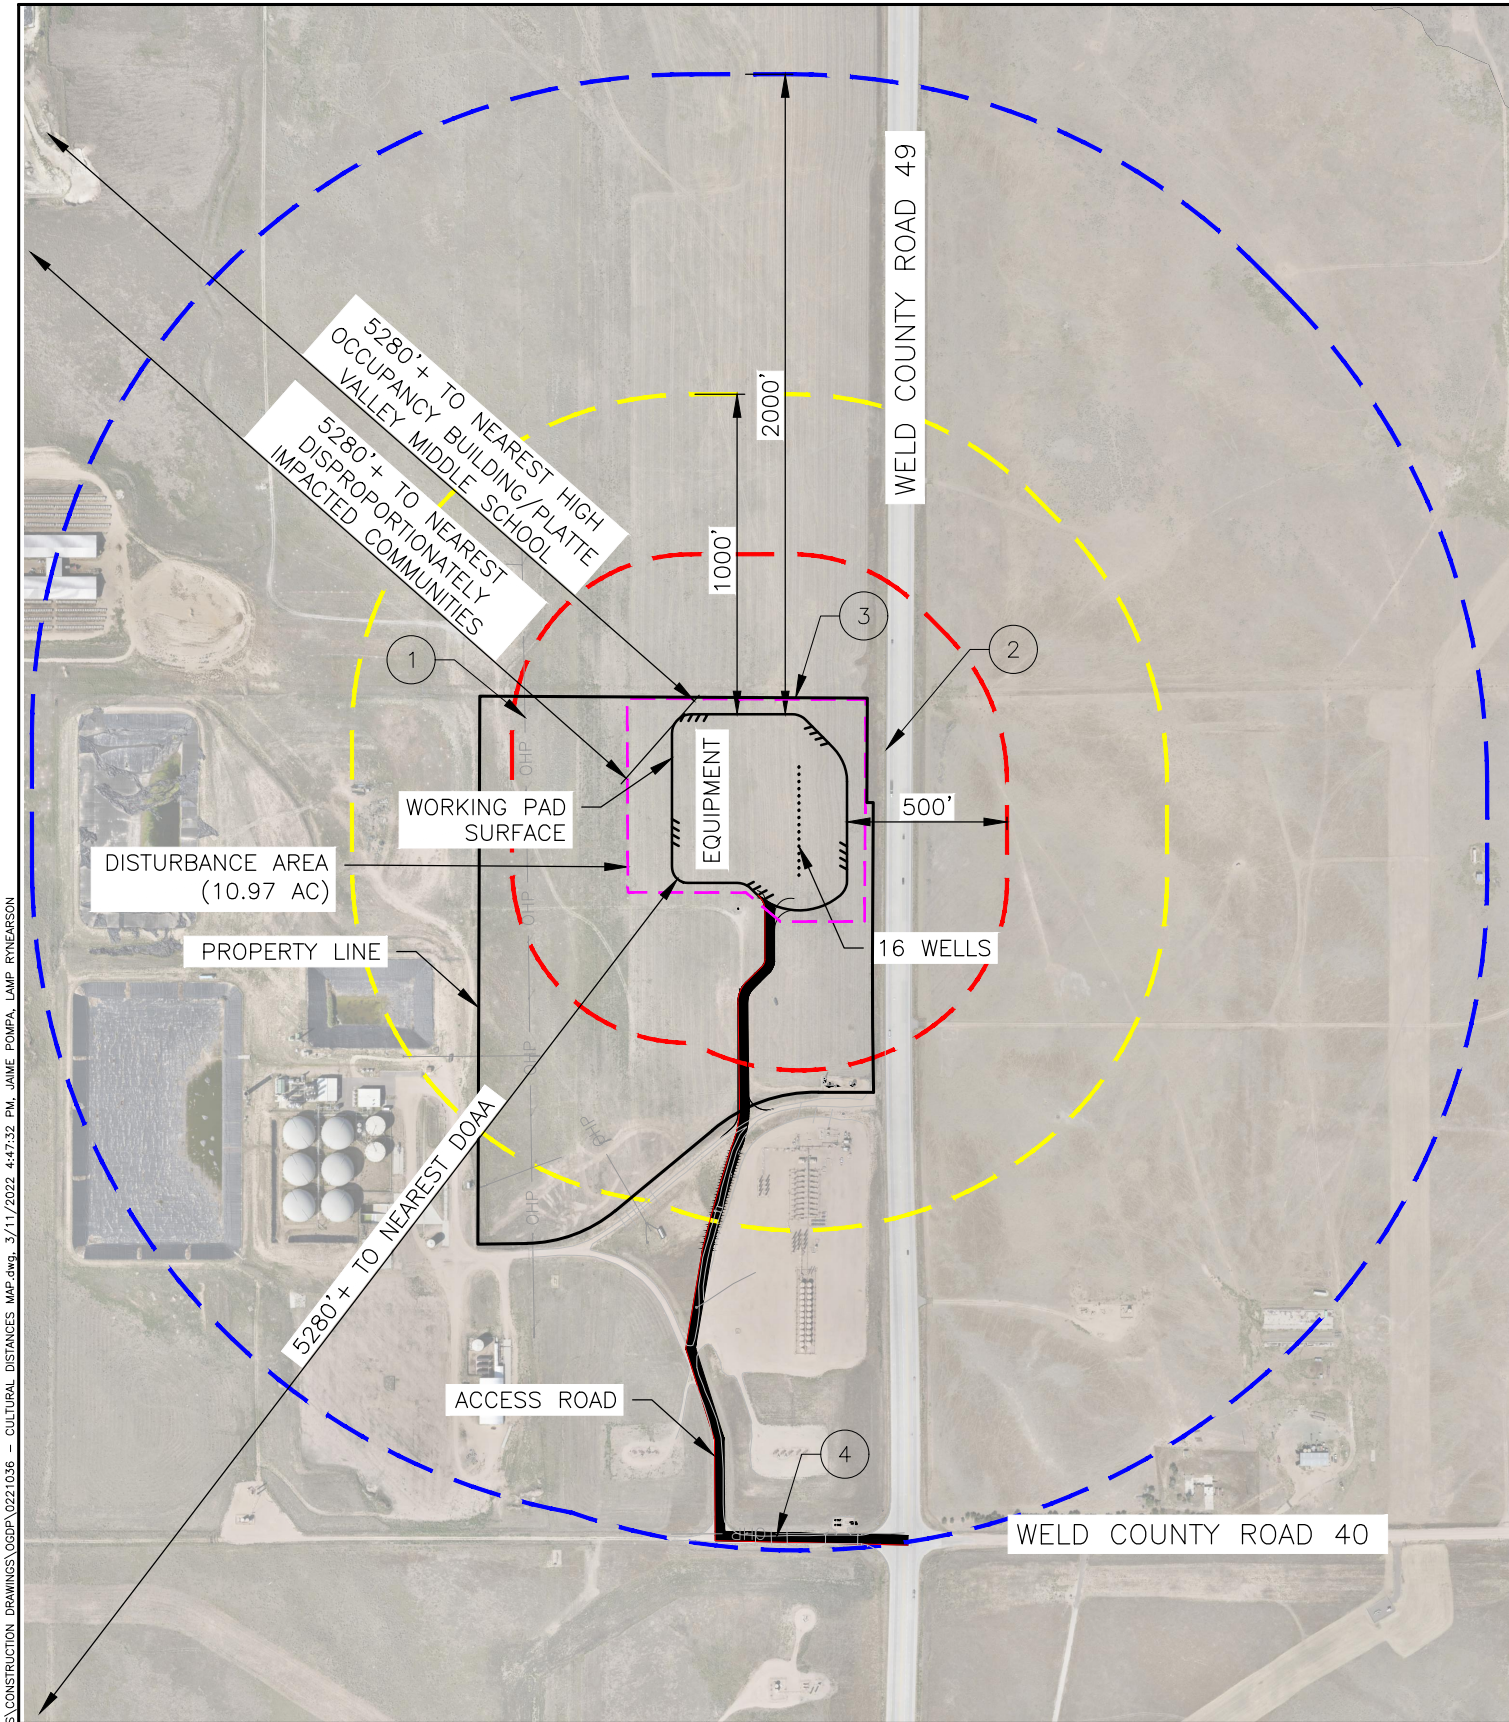

LEGEND

	EXISTING ROAD		OVERHEAD LINE
	FENCE LINE		WORKING PAD SURFACE
	PROPERTY LINE		500' SETBACK
	OIL & GAS WELL		1000' SETBACK
	DISTURBANCE AREA (10.97 AC)		2000' SETBACK

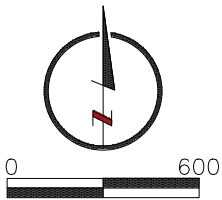


TABLE A

DISTANCE TO NEAREST	LENGTH	DIRECTION
PROPERTY LINE	53'	N00°16'43"E
RESIDENTIAL BUILDING UNIT	2835'	N09°54'41"W
DISPROPORTIONATELY IMPACTED COMMUNITIES	5280'+	N48°20'58"W
SCHOOL FACILITY	5280'+	N49°06'44"W
CHILDCARE FACILITY	5280'+	N49°19'10"W
HIGH OCCUPANCY BUILDING UNIT	5280'+	N51°22'27"W
RAILROAD	5280'+	N53°54'24"W
ABOVE GROUND ELECTRIC (OVERHEAD POWER)	455'	N90°00'00"W
BUILDING	1138'	S54°46'48"W
DESIGNATED OUTDOOR ACTIVITY AREA:	5280'+	S43°45'49"W
PUBLIC ROAD	121'	S89°43'27"E

* ALL DISTANCES ARE FROM EDGE OF WORKING SURFACE PAD.

CULTURAL DISTANCE TABLE

	DISTANCE (FT)	DIRECTION	DESCRIPTION
1	455	W	OVERHEAD ELECTRIC LINE
2	121	E	WELD COUNTY ROAD 49
3	53	N	NEAREST PROPERTY LINE
4	1954	S	WELD COUNTY ROAD 40

NEAREST WITHIN DISPROPORTIONATELY IMPACTED COMMUNITY

DISTANCE (FT)	DIRECTION	DESCRIPTION
21708	NW	NEAREST RBU
41089	NE	NEAREST HOBU (PLATTE VALLEY MIDDLE SCHOOL)
41089	NE	NEAREST SCHOOL (PLATTE VALLEY MIDDLE SCHOOL)

TABLE B

BOUNDARY	NUMBER OF BUILDING UNITS	NUMBER OF RESIDENTIAL BUILDING UNITS	NUMBER OF HIGH OCCUPANCY BUILDING UNITS	NUMBER OF SCHOOL PROPERTIES	NUMBER OF SCHOOL FACILITIES	NUMBER OF DESIGNATED OUTSIDE ACTIVITY AREA
WITHIN 500' BUFFER FROM WORKING PAD SURFACE	0	0	0	0	0	0
WITHIN 1000' BUFFER FROM WORKING PAD SURFACE	0	0	0	0	0	0
WITHIN 2000' BUFFER FROM WORKING PAD SURFACE	0	0	0	0	0	0

LAMP
RYNEARSON

LAMPRYNEARSON.COM

OMAHA, NEBRASKA
14710 W. DODGE RD., STE. 100 (402)496.2498
FORT COLLINS, COLORADO
4715 INNOVATION DR., STE. 100 (970)226.0342
KANSAS CITY, MISSOURI
9001 STATE LINE RD., STE. 200 (816)361.0440



DESIGNER / DRAFTER
JUP/JHF

REVIEWER
MAP

PROJECT NUMBER
0221036

DATE
03/11/2022

SURFACE LOCATION
NE1/4, SE1/4, SEC 25,T4N,R65W

BOOK AND PAGE

SHELTON CPR-25 CULTURAL DISTANCE MAP