
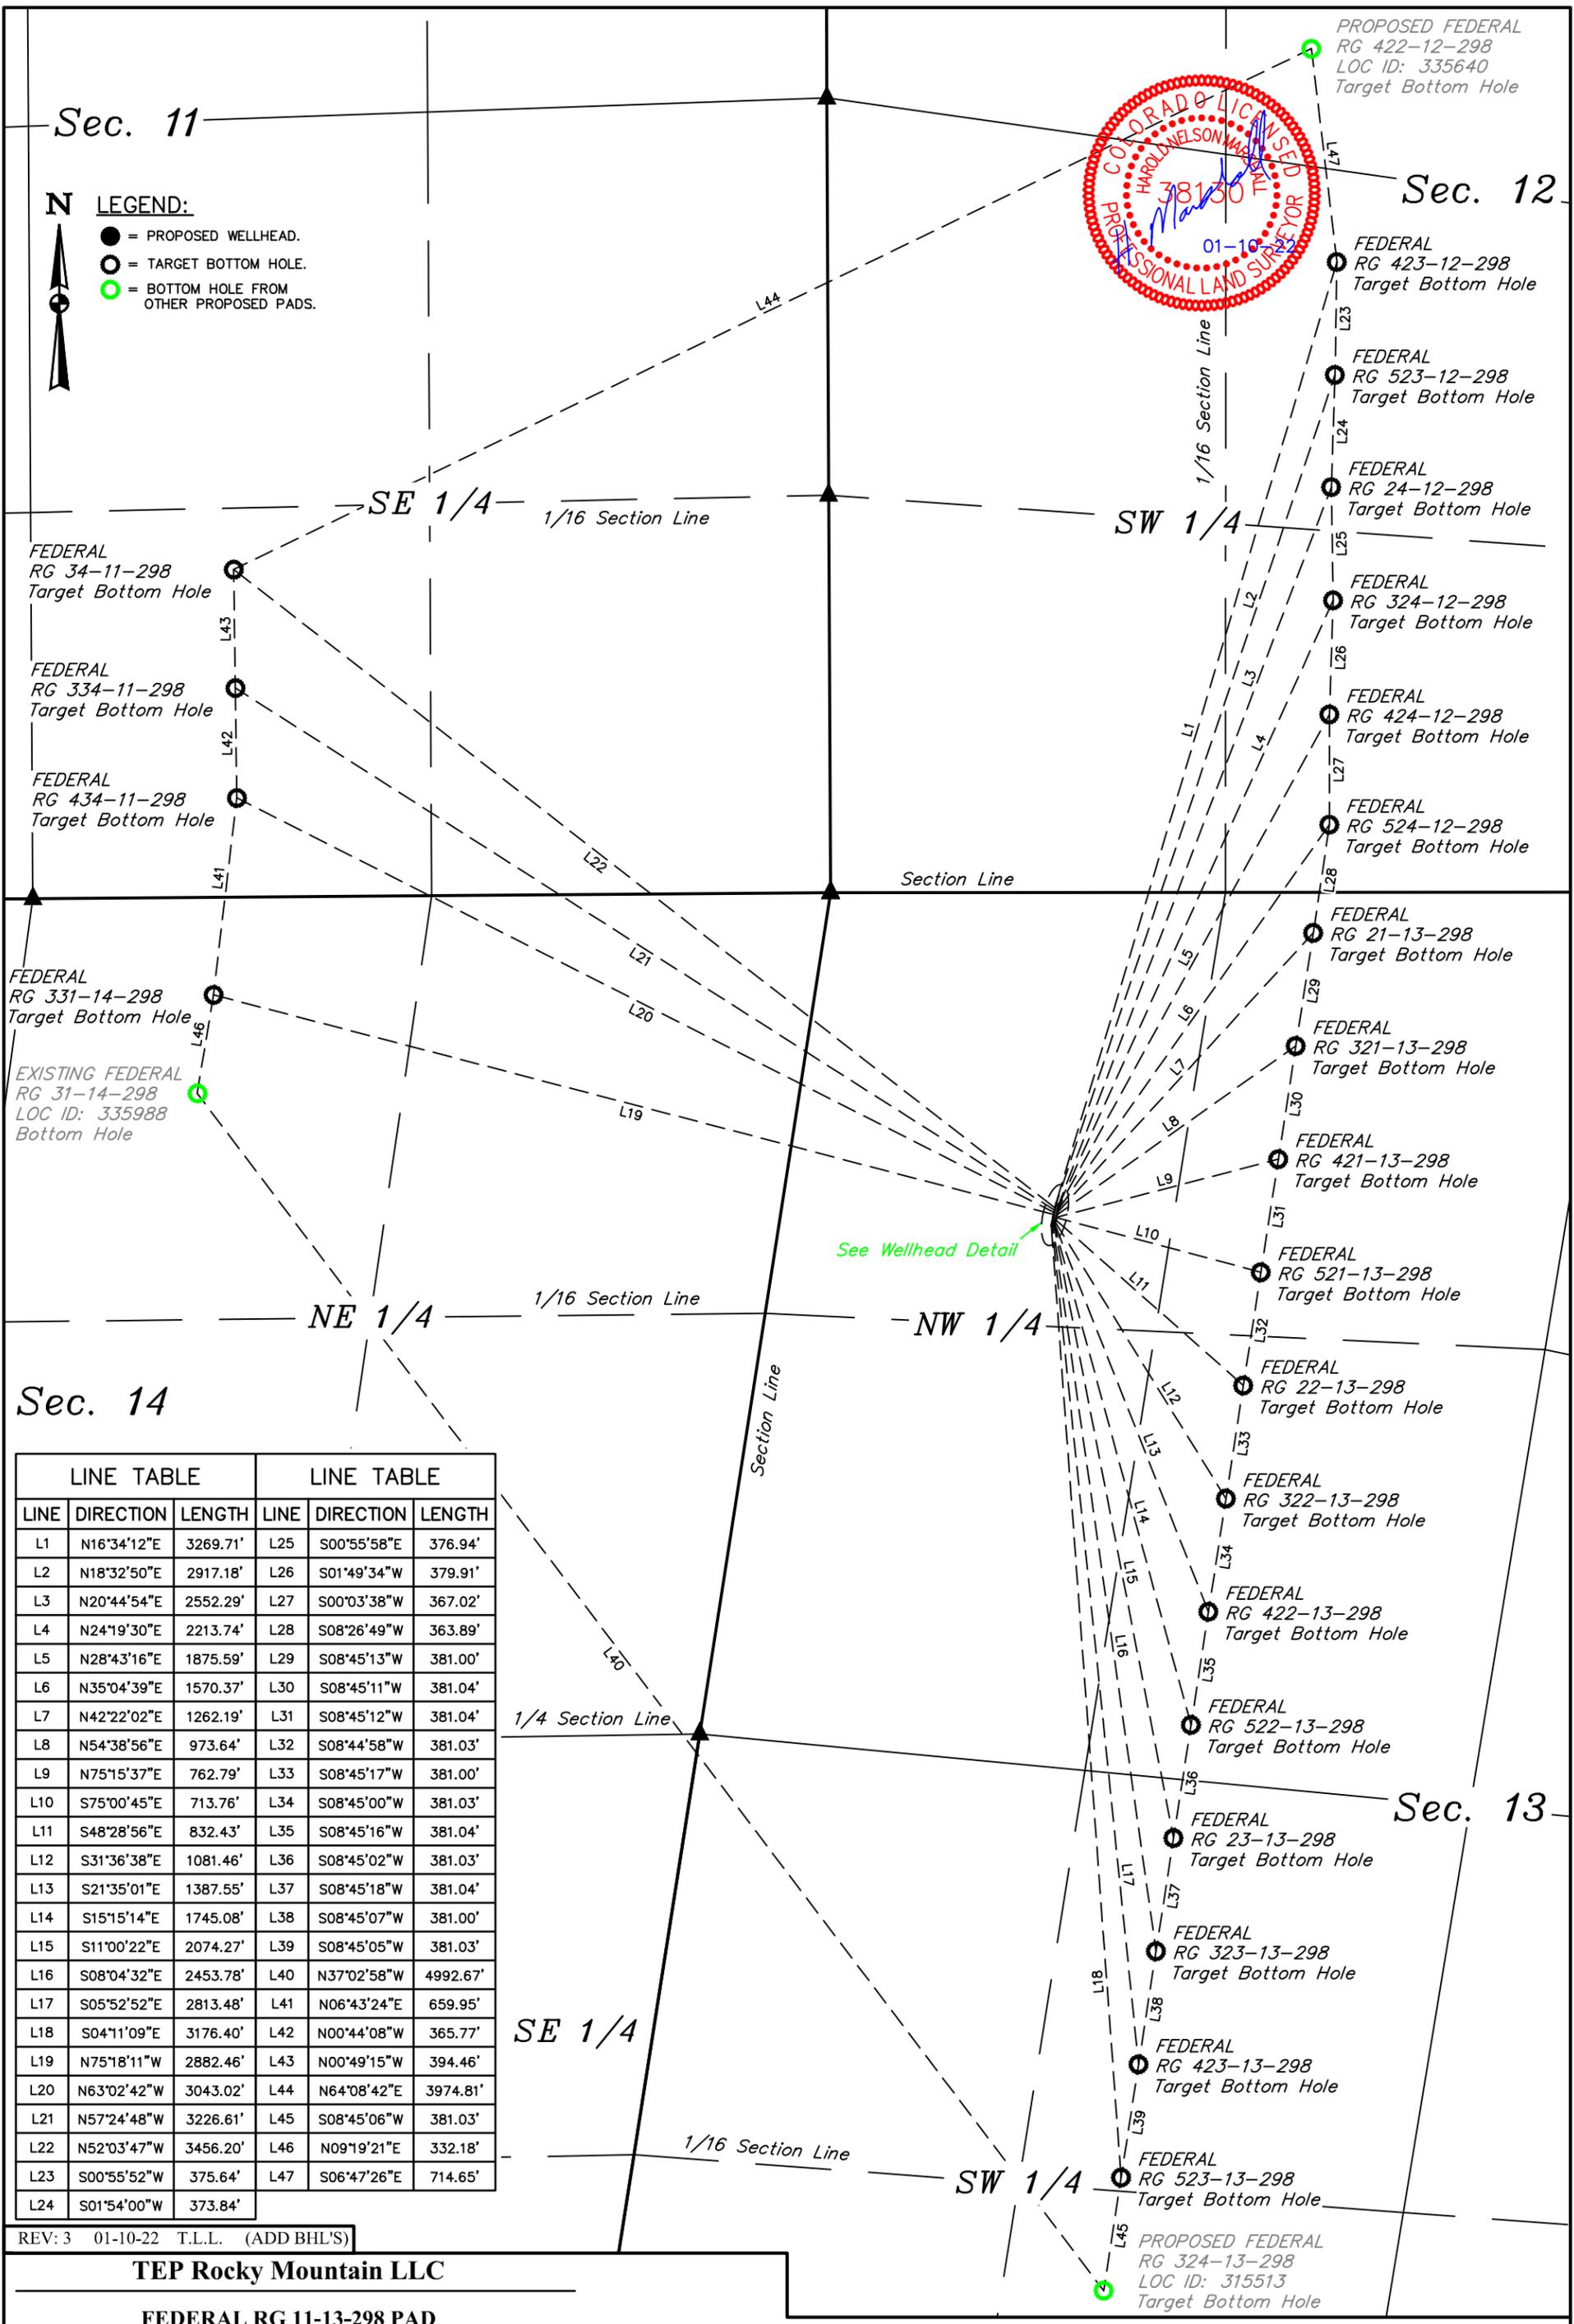


Sec. 11

Sec. 12

- LEGEND:**
- = PROPOSED WELLHEAD.
  - = TARGET BOTTOM HOLE.
  - (with green border) = BOTTOM HOLE FROM OTHER PROPOSED PADS.

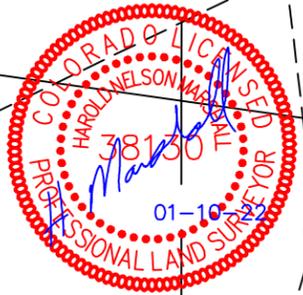

FEDERAL RG 34-11-298 Target Bottom Hole

FEDERAL RG 334-11-298 Target Bottom Hole

FEDERAL RG 434-11-298 Target Bottom Hole

FEDERAL RG 331-14-298 Target Bottom Hole

EXISTING FEDERAL RG 31-14-298 LOC ID: 335988 Bottom Hole

PROPOSED FEDERAL RG 422-12-298 LOC ID: 335640 Target Bottom Hole

FEDERAL RG 423-12-298 Target Bottom Hole

FEDERAL RG 523-12-298 Target Bottom Hole

FEDERAL RG 24-12-298 Target Bottom Hole

FEDERAL RG 324-12-298 Target Bottom Hole

FEDERAL RG 424-12-298 Target Bottom Hole

FEDERAL RG 524-12-298 Target Bottom Hole

FEDERAL RG 21-13-298 Target Bottom Hole

FEDERAL RG 321-13-298 Target Bottom Hole

FEDERAL RG 421-13-298 Target Bottom Hole

FEDERAL RG 521-13-298 Target Bottom Hole

FEDERAL RG 22-13-298 Target Bottom Hole

FEDERAL RG 322-13-298 Target Bottom Hole

FEDERAL RG 422-13-298 Target Bottom Hole

FEDERAL RG 522-13-298 Target Bottom Hole

FEDERAL RG 23-13-298 Target Bottom Hole

FEDERAL RG 323-13-298 Target Bottom Hole

FEDERAL RG 423-13-298 Target Bottom Hole

FEDERAL RG 523-13-298 Target Bottom Hole

PROPOSED FEDERAL RG 324-13-298 LOC ID: 315513 Target Bottom Hole

LINE TABLE			LINE TABLE		
LINE	DIRECTION	LENGTH	LINE	DIRECTION	LENGTH
L1	N16°34'12"E	3269.71'	L25	S00°55'58"E	376.94'
L2	N18°32'50"E	2917.18'	L26	S01°49'34"W	379.91'
L3	N20°44'54"E	2552.29'	L27	S00°03'38"W	367.02'
L4	N24°19'30"E	2213.74'	L28	S08°26'49"W	363.89'
L5	N28°43'16"E	1875.59'	L29	S08°45'13"W	381.00'
L6	N35°04'39"E	1570.37'	L30	S08°45'11"W	381.04'
L7	N42°22'02"E	1262.19'	L31	S08°45'12"W	381.04'
L8	N54°38'56"E	973.64'	L32	S08°44'58"W	381.03'
L9	N75°15'37"E	762.79'	L33	S08°45'17"W	381.00'
L10	S75°00'45"E	713.76'	L34	S08°45'00"W	381.03'
L11	S48°28'56"E	832.43'	L35	S08°45'16"W	381.04'
L12	S31°36'38"E	1081.46'	L36	S08°45'02"W	381.03'
L13	S21°35'01"E	1387.55'	L37	S08°45'18"W	381.04'
L14	S15°15'14"E	1745.08'	L38	S08°45'07"W	381.00'
L15	S11°00'22"E	2074.27'	L39	S08°45'05"W	381.03'
L16	S08°04'32"E	2453.78'	L40	N37°02'58"W	4992.67'
L17	S05°52'52"E	2813.48'	L41	N06°43'24"E	659.95'
L18	S04°11'09"E	3176.40'	L42	N00°44'08"W	365.77'
L19	N75°18'11"W	2882.46'	L43	N00°49'15"W	394.46'
L20	N63°02'42"W	3043.02'	L44	N64°08'42"E	3974.81'
L21	N57°24'48"W	3226.61'	L45	S08°45'06"W	381.03'
L22	N52°03'47"W	3456.20'	L46	N09°19'21"E	332.18'
L23	S00°55'52"W	375.64'	L47	S06°47'26"E	714.65'
L24	S01°54'00"W	373.84'			

REV: 3 01-10-22 T.L.L. (ADD BHL'S)

**TEP Rocky Mountain LLC**



FEDERAL RG 11-13-298 PAD  
LOT 4, SECTION 13, T2S, R98W, 6th P.M.  
RIO BLANCO COUNTY, COLORADO

SURVEYED BY	BART HUNTING	07-21-21	SCALE
DRAWN BY	T.L.L.	09-20-21	1" = 1000'

**DIRECTIONAL WELL PLAT**



**UELS, LLC**  
Corporate Office \* 85 South 200 East  
Vernal, UT 84078 \* (435) 789-1017

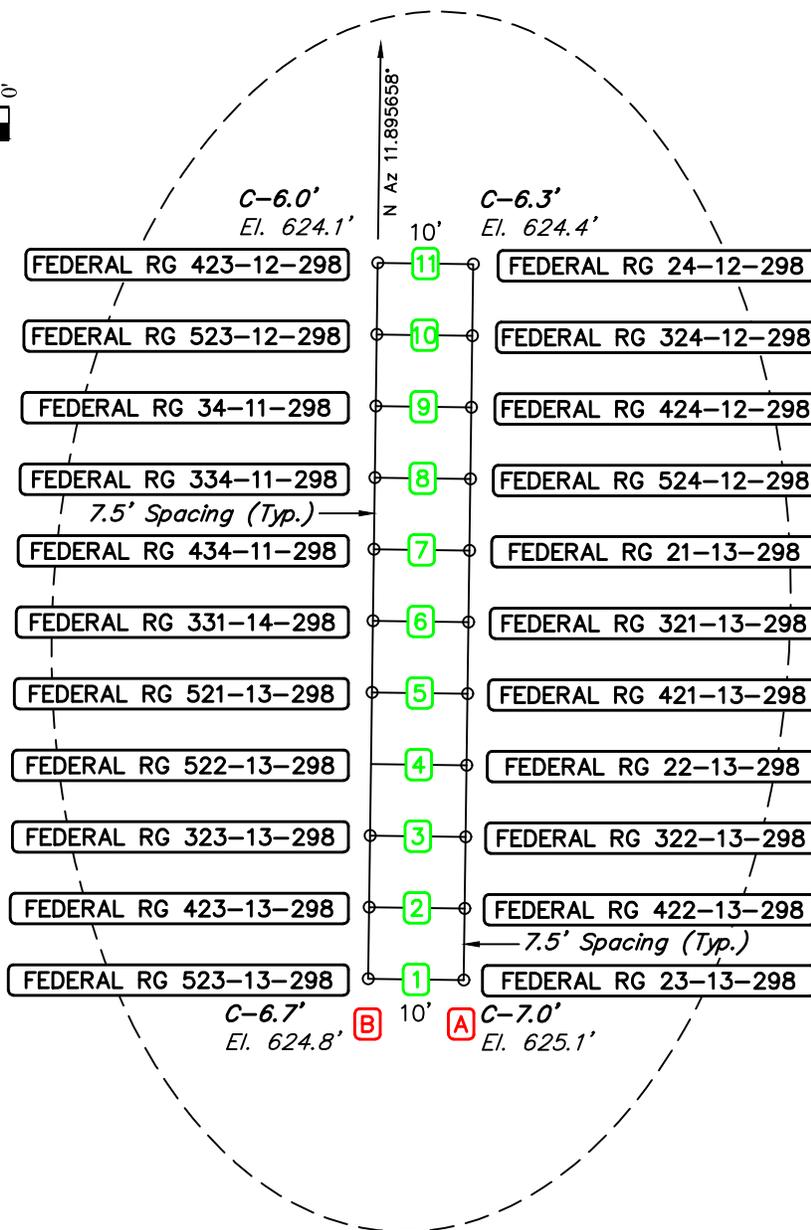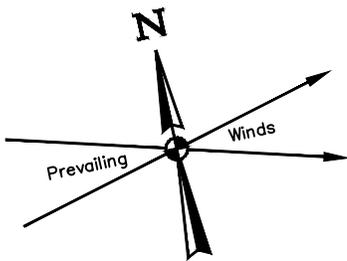

REV: 3 10-28-21 D.R.B. (PAD NAME CHANGE)

**TEP Rocky Mountain LLC**

**FEDERAL RG 11-13-298 PAD  
LOT 4, SECTION 13, T2S, R98W, 6th P.M.  
RIO BLANCO COUNTY, COLORADO**



**UELS, LLC**  
Corporate Office \* 85 South 200 East  
Vernal, UT 84078 \* (435) 789-1017

SURVEYED BY	BART HUNTING	07-21-21	SCALE
DRAWN BY	T.L.L.	07-23-21	1" = 20'
<b>WELLHEAD DETAIL</b>			