


WELLBORE DIAGRAM
 DIVERSIFIED OPERATING CORP
 GREEN #1-13
 SWSW SEC 1 7N 60W
 WELD COUNTY
 05-123-20111

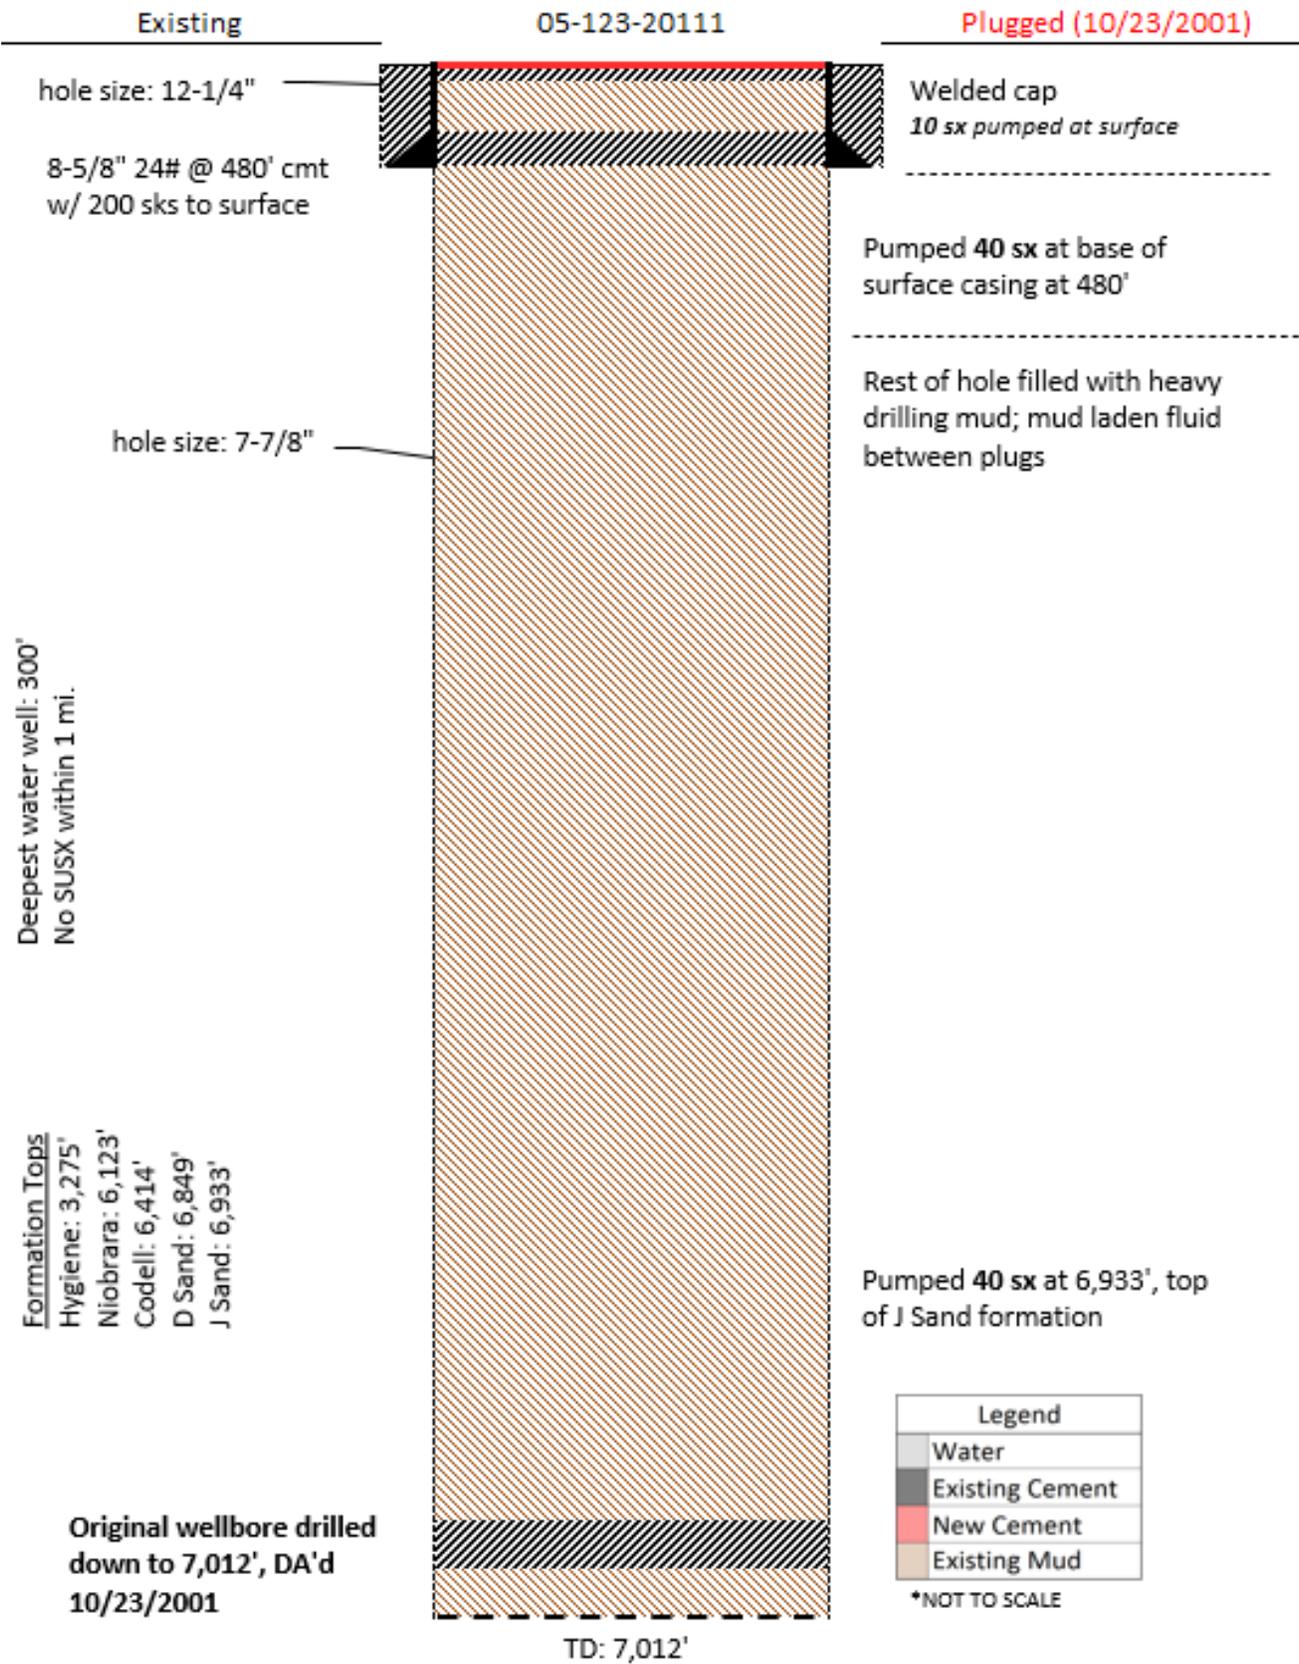

Deepest water well: 300'
 No SUSX within 1 mi.

Formation Tops
 Hygiene: 3,275'
 Niobrara: 6,123'
 Codell: 6,414'
 D Sand: 6,849'
 J Sand: 6,933'

Original wellbore drilled
 down to 7,012', DA'd
 10/23/2001

Pumped 40 sx at 6,933', top
 of J Sand formation

Legend	
	Water
	Existing Cement
	New Cement
	Existing Mud

*NOT TO SCALE

TD: 7,012'