




Wilson Creek Unit #38
Rio Blanco Colorado
Current Well Schematic as of 10/28/2020

KB: 11'
KB Elev: 8391'
Gr Elev: 8380'

API: 05-103-05841
Legals: Sec 2 - TWN 2N - Range 94W
Field: Wilson Creek

Spud Date: 7/24/1953
Completion Date: 10/17/1953

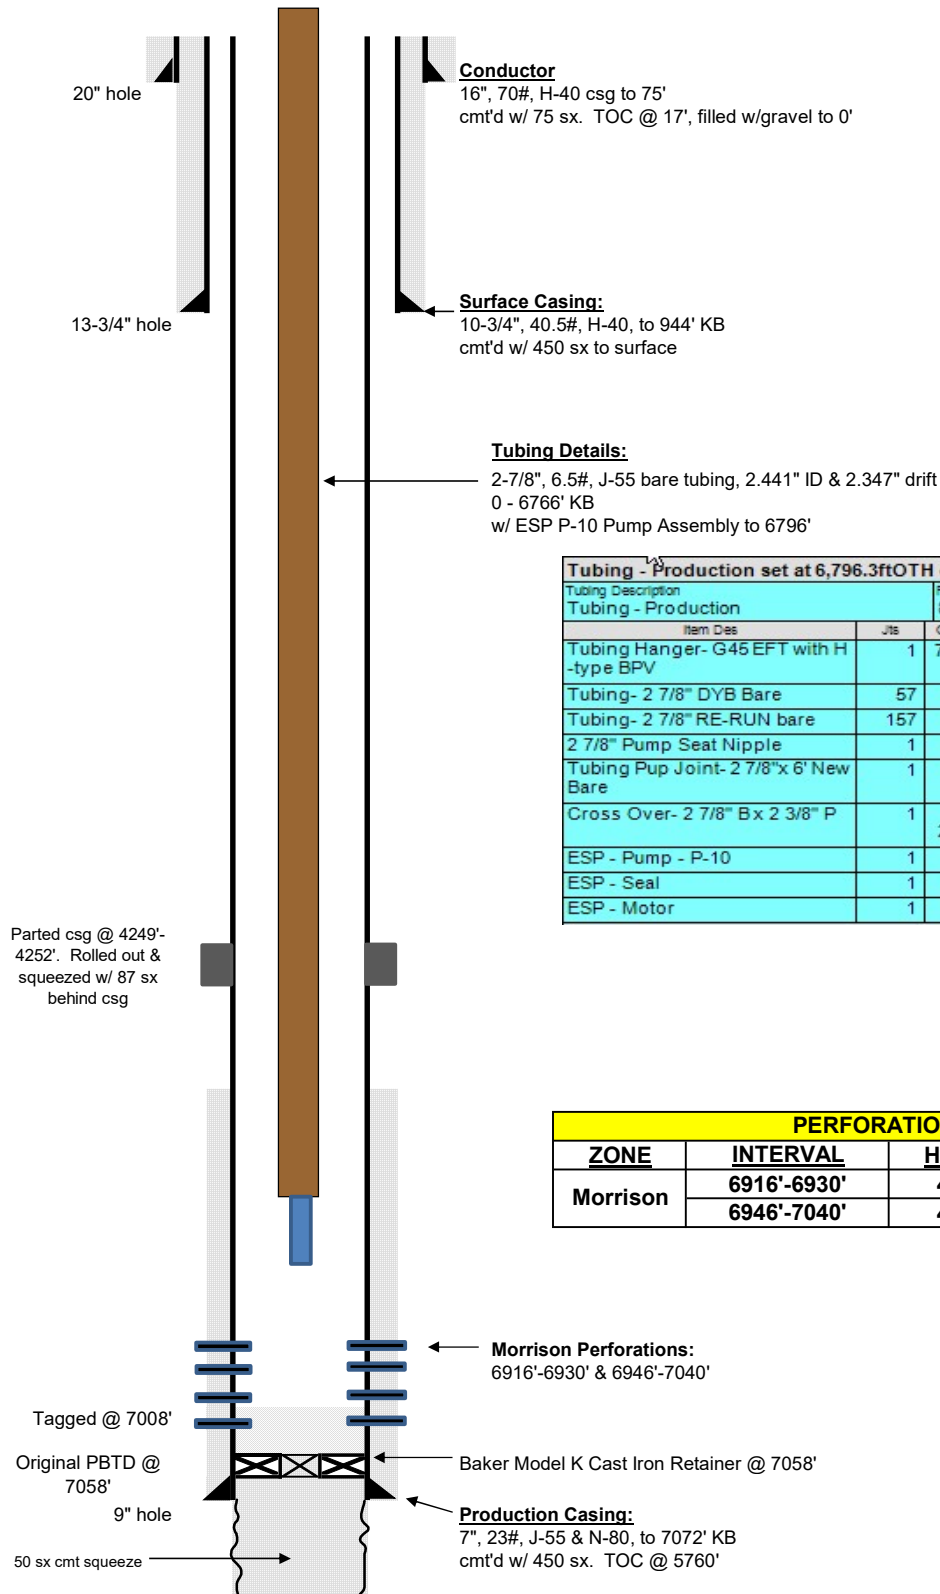

Tubing - Production set at 6,796.3ftOTH on 8/13/2020 14:15						
Tubing Description		Run Date		String Length (ft)		Set Depth (MD) (ftO...)
Tubing - Production		8/13/2020		6,785.33		6,796.3
Item Des	Jts	OD (in)	WT (lb/ft)	Grade	Len (ft)	Btm (ftOTH)
Tubing Hanger- G45 EFT with H-type BPV	1	7 1/16			0.80	11.8
Tubing- 2 7/8" DVB Bare	57	2 7/8	6.50	J-55	1,828.85	1,840.6
Tubing- 2 7/8" RE-RUN bare	157	2 7/8	6.50	J-55	4,917.51	6,758.1
2 7/8" Pump Seat Nipple	1	2 7/8		J-55	1.10	6,759.2
Tubing Pup Joint- 2 7/8"x 6' New Bare	1	2 7/8	6.50	J-55	6.12	6,765.4
Cross Over- 2 7/8" Bx 2 3/8" P	1	3 21/32			0.45	6,765.8
ESP - Pump - P-10	1	4			14.50	6,780.3
ESP - Seal	1	5 1/8			6.30	6,786.6
ESP - Motor	1	5 5/8			9.70	6,796.3

PERFORATION DETAILS / HISTORY			
ZONE	INTERVAL	HOLES	STATUS
Morrison	6916'-6930'	4 spf	Open
	6946'-7040'	4 spf	Open