
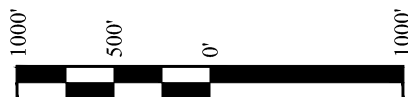


● = PROPOSED WELLHEAD.  
 ○ = TARGET BOTTOM HOLE.  
 ▲ = SECTION CORNERS  
 LOCATED. (NAD 83)  
 △ = SECTION CORNERS  
 RE-ESTABLISHED.  
 (Not Set on Ground.)  
 (NAD 83)

**NOTE:**  
Distances referenced  
on plat to section lines  
are perpendicular.

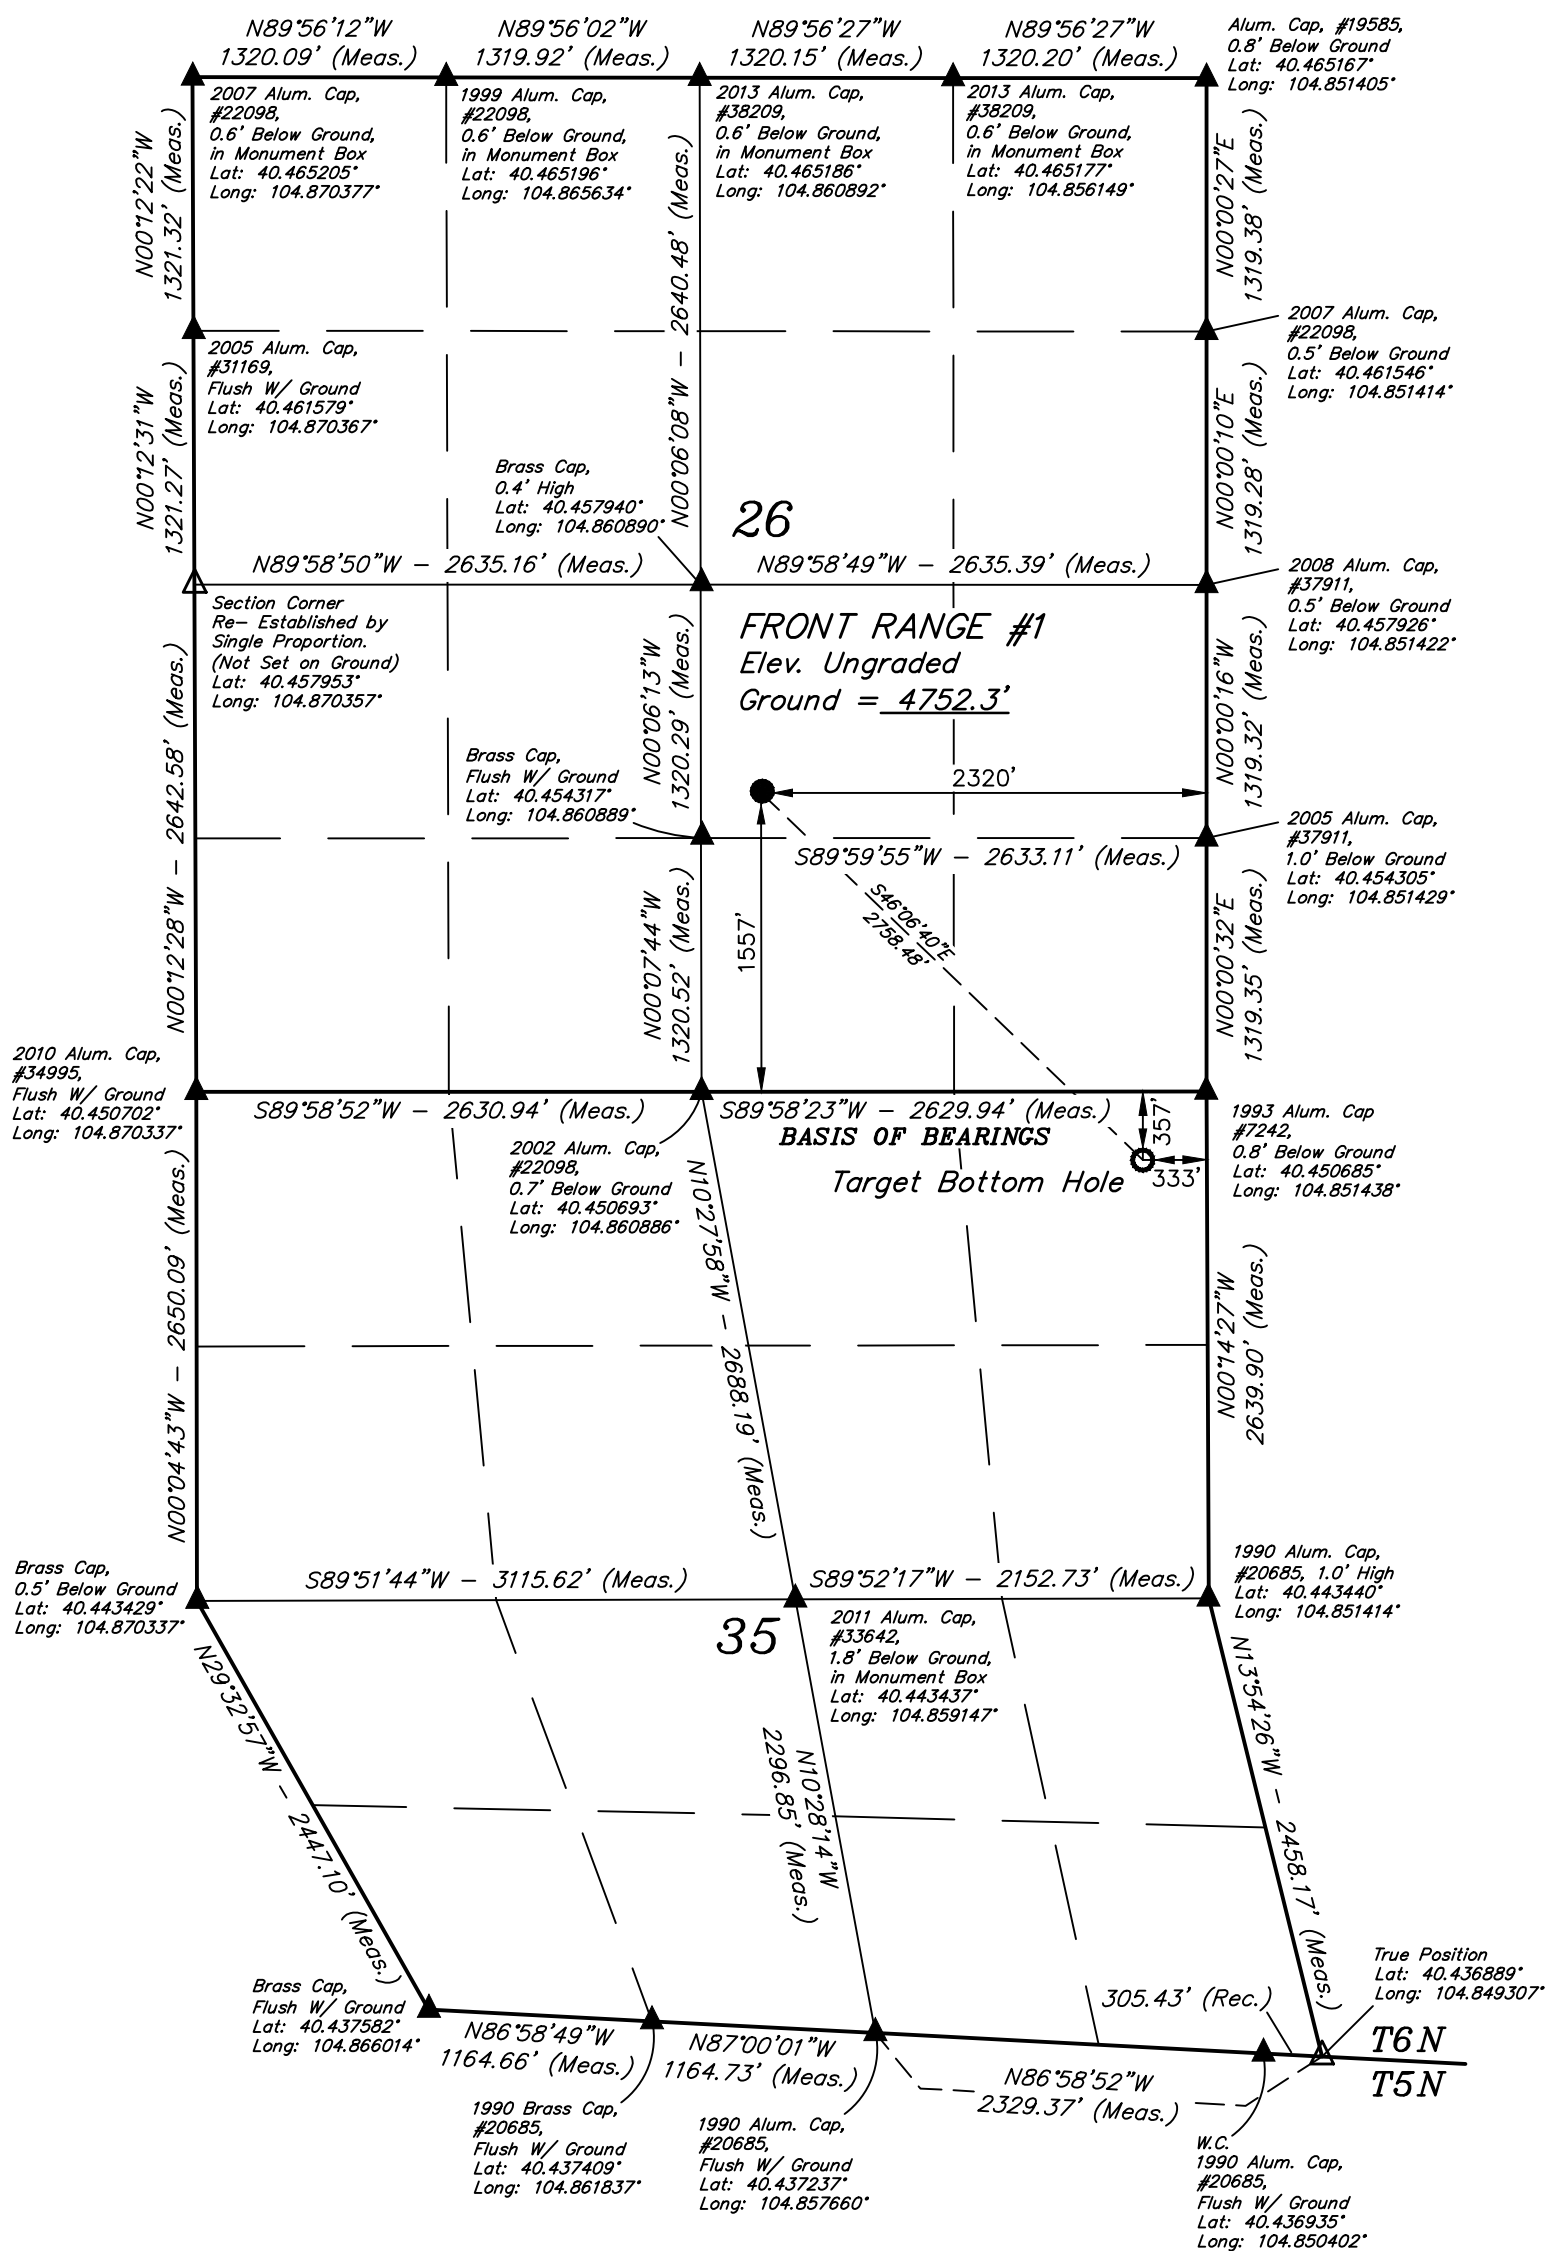

**PDOP = 1.3**

<b>NAD 83 (SURFACE LOCATION)</b>	<b>NAD 83 (TARGET BOTTOM HOLE)</b>
LATITUDE = 40°27'17.87" (40.454964°)	LATITUDE = 40°26'58.95" (40.449707°)
LONGITUDE = 104°51'35.14" (104.859761°)	LONGITUDE = 104°51'09.47" (104.852631°)
<b>NAD 27 (SURFACE LOCATION)</b>	<b>NAD 27 (TARGET BOTTOM HOLE)</b>
LATITUDE = 40°27'17.94" (40.454982°)	LATITUDE = 40°26'59.01" (40.449725°)
LONGITUDE = 104°51'33.24" (104.859234°)	LONGITUDE = 104°51'07.58" (104.852104°)
<b>STATE PLANE NAD 83 (CO. NORTH)</b>	<b>STATE PLANE NAD 83 (CO. NORTH)</b>
N: 1409226.86' E: 3178166.97'	N: 1407326.25' E: 3180165.17'
<b>STATE PLANE NAD 27 (CO. NORTH)</b>	<b>STATE PLANE NAD 27 (CO. NORTH)</b>
N: 409227.31' E: 2178318.31'	N: 407326.75' E: 2180316.51'

THIS IS TO CERTIFY THAT THE ABOVE MAP WAS PREPARED FROM FIELD NOTES OF ACTUAL SURVEYS MADE BY ME OR UNDER MY SUPERVISION, AND THAT THE SAME ARE TRUE AND CORRECT TO THE BEST OF MY KNOWLEDGE AND BELIEF.

REGISTERED LAND SURVEYOR  
REGISTRATION NO. 28285  
STATE OF COLORADO

REV: 1 05-16-22 K.C. (TBH MOVE, CO. NAME & WELL NAME CHANGE)

## CARBON STORAGE SOLUTIONS

**FRONT RANGE #1**  
**NW 1/4 SE 1/4, SECTION 26, T6N, R67W, 6th P.M.**  
**WELD COUNTY, COLORADO**

<b>SURVEYED BY</b>	JARED CHRISTOPHER	04-08-22	<b>SCALE</b>
<b>DRAWN BY</b>	K.C.	04-12-22	1" = 1000'

## WELL LOCATION PLAT

### **BASIS OF ELEVATION**

OPUS SOLUTION GENERATED NAVD 88



**UELS, LLC**  
Corporate Office \* 85 South 200 East  
Vernal, UT 84078 \* (435) 789-1017

