

Notes:

Existing stormwater BMPs to remain in place during interim reclamation.

Reclamation area to be staked prior to construction.

Disturbance areas will be reduced to areas only needed for production operations.

Areas being reclaimed will be returned to prior locations previous to disturbance


All areas compacted by drilling and subsequent oil and gas operations which are no longer needed shall be cross-ripped to a depth of eighteen inches

Recommend tracking reclaimed areas and stabilizing by crimping and seeding.

Seeding should be conducted in spring or fall. Recommend Native Grass Seed Mix for sandy soil in Weld County (Greeley NRCS Field Office):

- Prairie Sandreed (Goshen) 1.95 pls/acre
- Sand Bluestem (Woodward) 3.2 pls/acre
- Sideoats Grama (El Reno) 1.8 pls/acre
- Western Wheatgrass (Arriba) 2.4 pls/acre
- Switchgrass (Blackwell) 0.45 pls/acre
- Yellow Indiangrass (Cheyenne) 0.5 pls/acre
- Total: 8.35 pls/acre

12N 65W

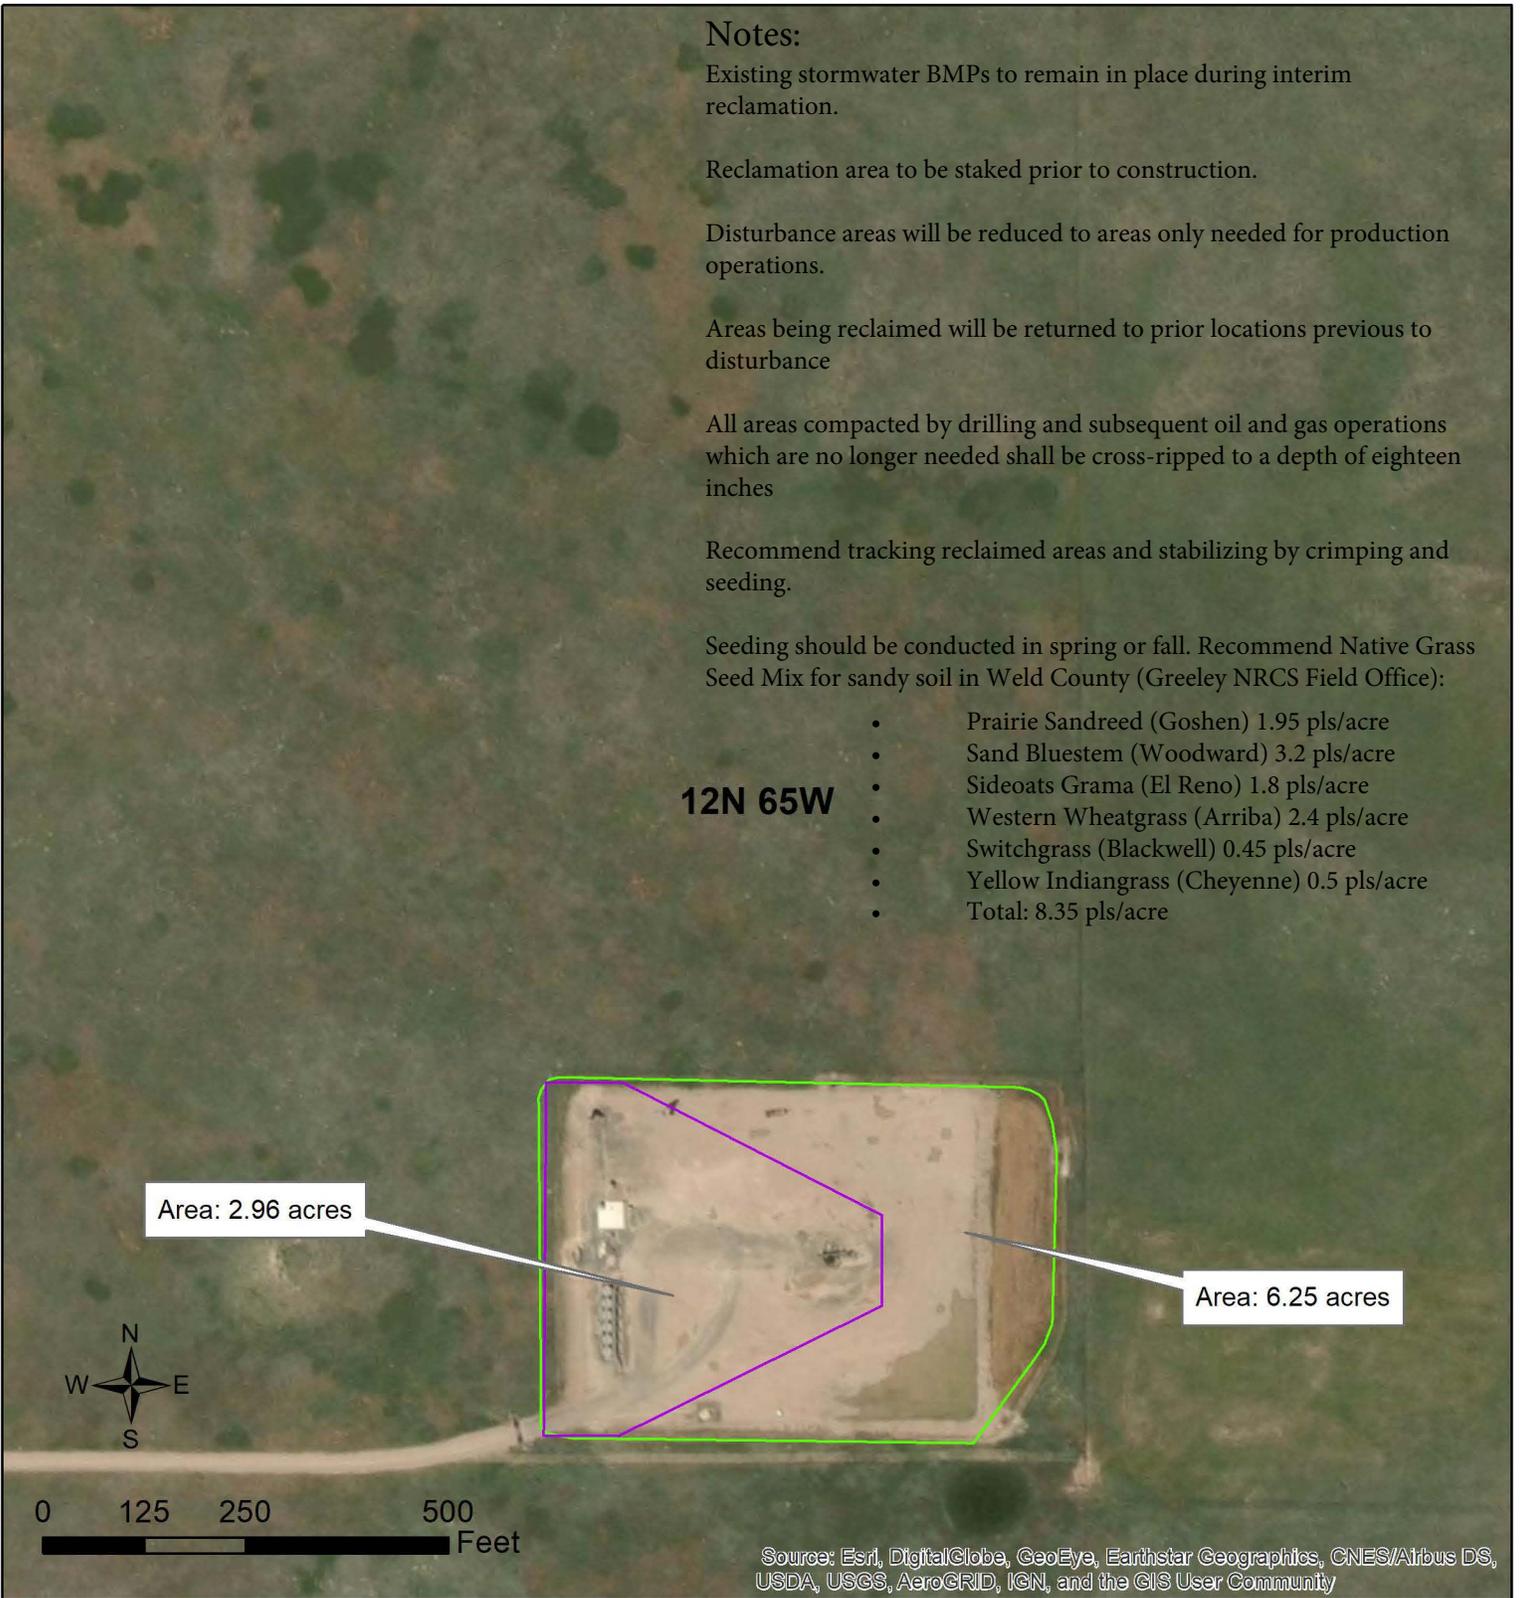

Legend

- Highways
- Local Roads
- Reclamation Area
- Original Acreage
- PLSS Section
- PLSS Township/Range

Motu East Pad Interim Reclamation
Client: Boomtown Oil
Author: Caroline Martin Date 8/21/19
NAD 1983 UTM Zone 13N
