


OPERATOR: K.P. Kauffman Company Inc.  
 WELL: KOSHIO #2  
 FIELD: SPINDLE  
 API # 05-123-09305  
 LEASE #: \_\_\_\_\_  
 UIC #: \_\_\_\_\_

CNTY: WELD  
 STATE: CO  
 SPUD: 10/6/1977  
 COMP: 11/20/1977  
 STATUS: PR  
 WBD DATE: 8/25/2022

FTG: \_\_\_\_\_  
 Q-Q: SENW  
 SEC.: 36  
 TWS: 2N  
 RGE: 67W  
 BY: \_\_\_\_\_

**CURRENT WELLBORE DIAGRAM**

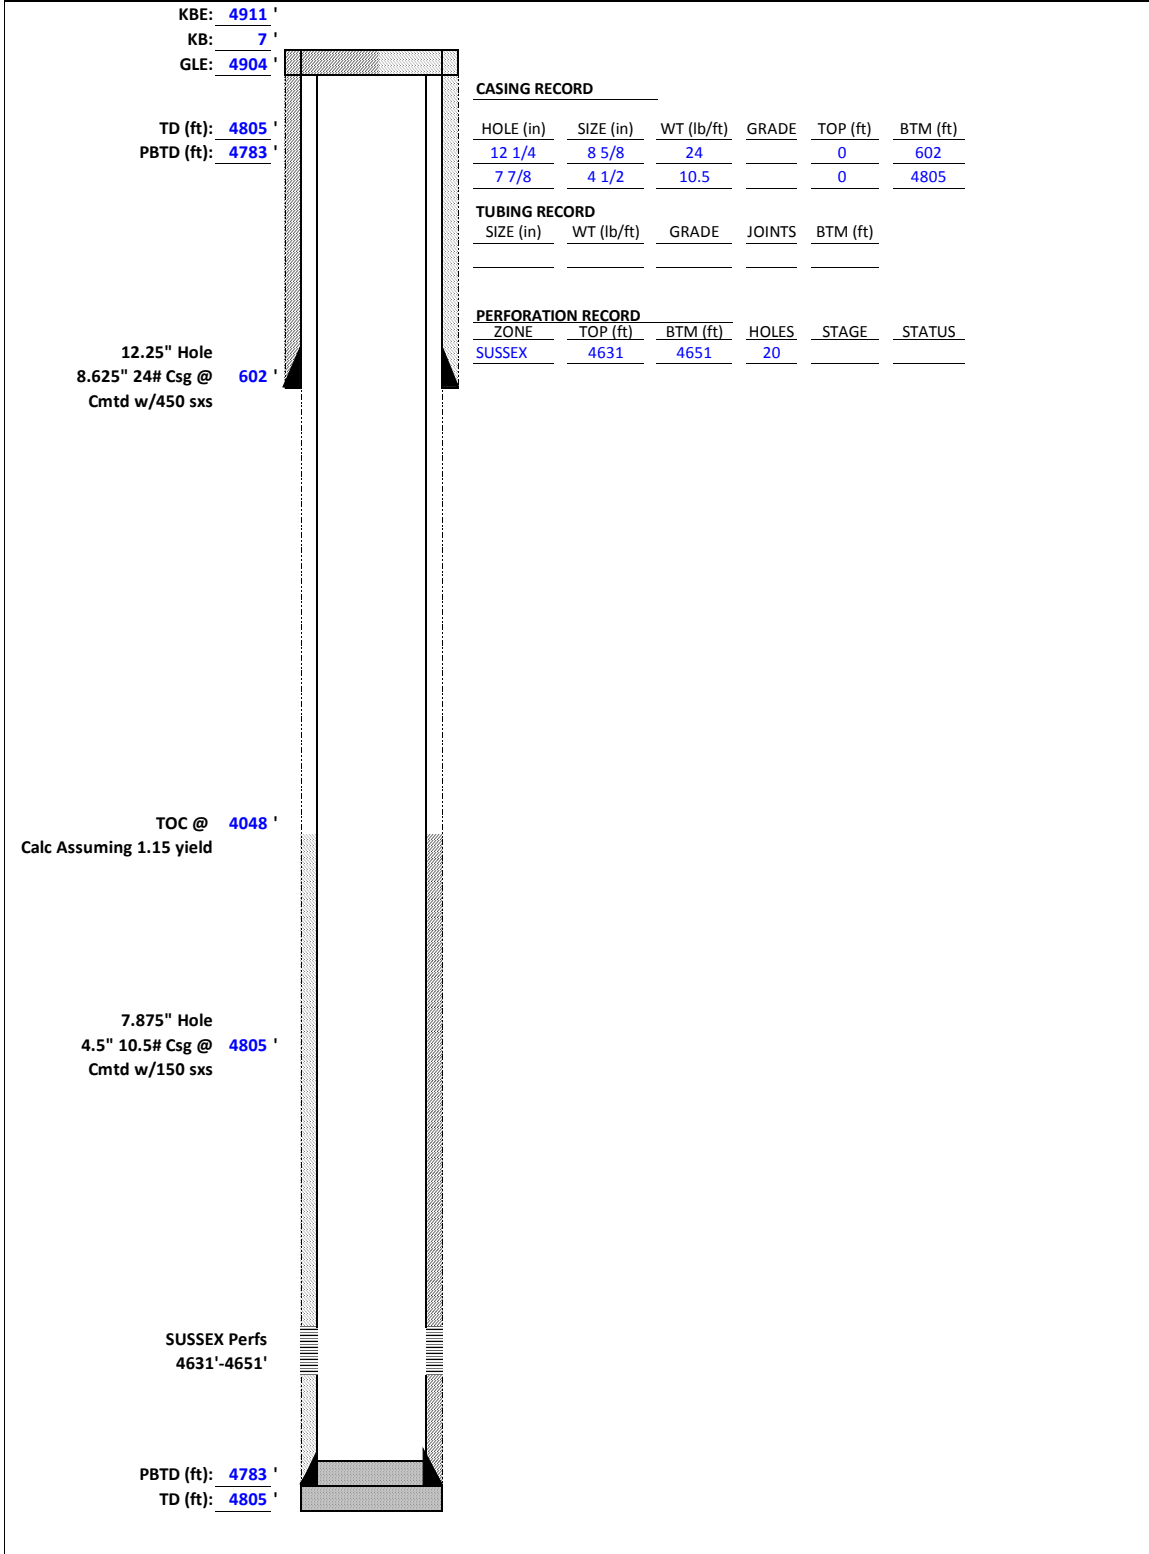

KBE: 4911 '  
 KB: 7 '  
 GLE: 4904 '

TD (ft): 4805 '  
 PBDT (ft): 4783 '

12.25" Hole  
 8.625" 24# Csg @ 602 '  
 Cmtd w/450 sxs

TOC @ 4048 '  
 Calc Assuming 1.15 yield

7.875" Hole  
 4.5" 10.5# Csg @ 4805 '  
 Cmtd w/150 sxs

SUSSEX Perfs  
 4631'-4651'

PBDT (ft): 4783 '  
 TD (ft): 4805 '

**CASING RECORD**

HOLE (in)	SIZE (in)	WT (lb/ft)	GRADE	TOP (ft)	BTM (ft)
<u>12 1/4</u>	<u>8 5/8</u>	<u>24</u>		<u>0</u>	<u>602</u>
<u>7 7/8</u>	<u>4 1/2</u>	<u>10.5</u>		<u>0</u>	<u>4805</u>

**TUBING RECORD**

SIZE (in)	WT (lb/ft)	GRADE	JOINTS	BTM (ft)

**PERFORATION RECORD**

ZONE	TOP (ft)	BTM (ft)	HOLES	STAGE	STATUS
<u>SUSSEX</u>	<u>4631</u>	<u>4651</u>	<u>20</u>		