



NOTES


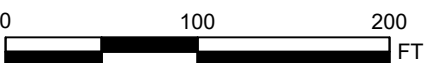
****UPDATED AERIAL IMAGERY COLLECTED BY RPG RESOURCES BY USE OF UAV IN SEPTEMBER 2022****

AREA INSIDE FENCE: 11.84 ACRES


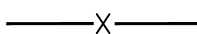



FIELD OBSERVED DISTURBED AREA: 11.66 ACRES

INT. RECLAMATION PAD FOOTPRINT AREA: 4.45 ACRES

INTERIM RECLAMATION AREA: 7.21 ACRES



1" = 100'

LEGEND

-  ACCESS ROAD
-  FENCE LINE
-  FIELD OBSERVED DISTURBED AREA
-  INTERIM RECLAMATION PAD EDGE
-  WELL HEAD




FRASER 3-64 33-32

INTERIM RECLAMATION EXHIBITS

SECTION 33, TOWNSHIP 3 S, RANGE 64 W,
ADAMS COUNTY, COLORADO

SHEET NAME:	SHEET NO.
PAD AERIAL	1 OF 2

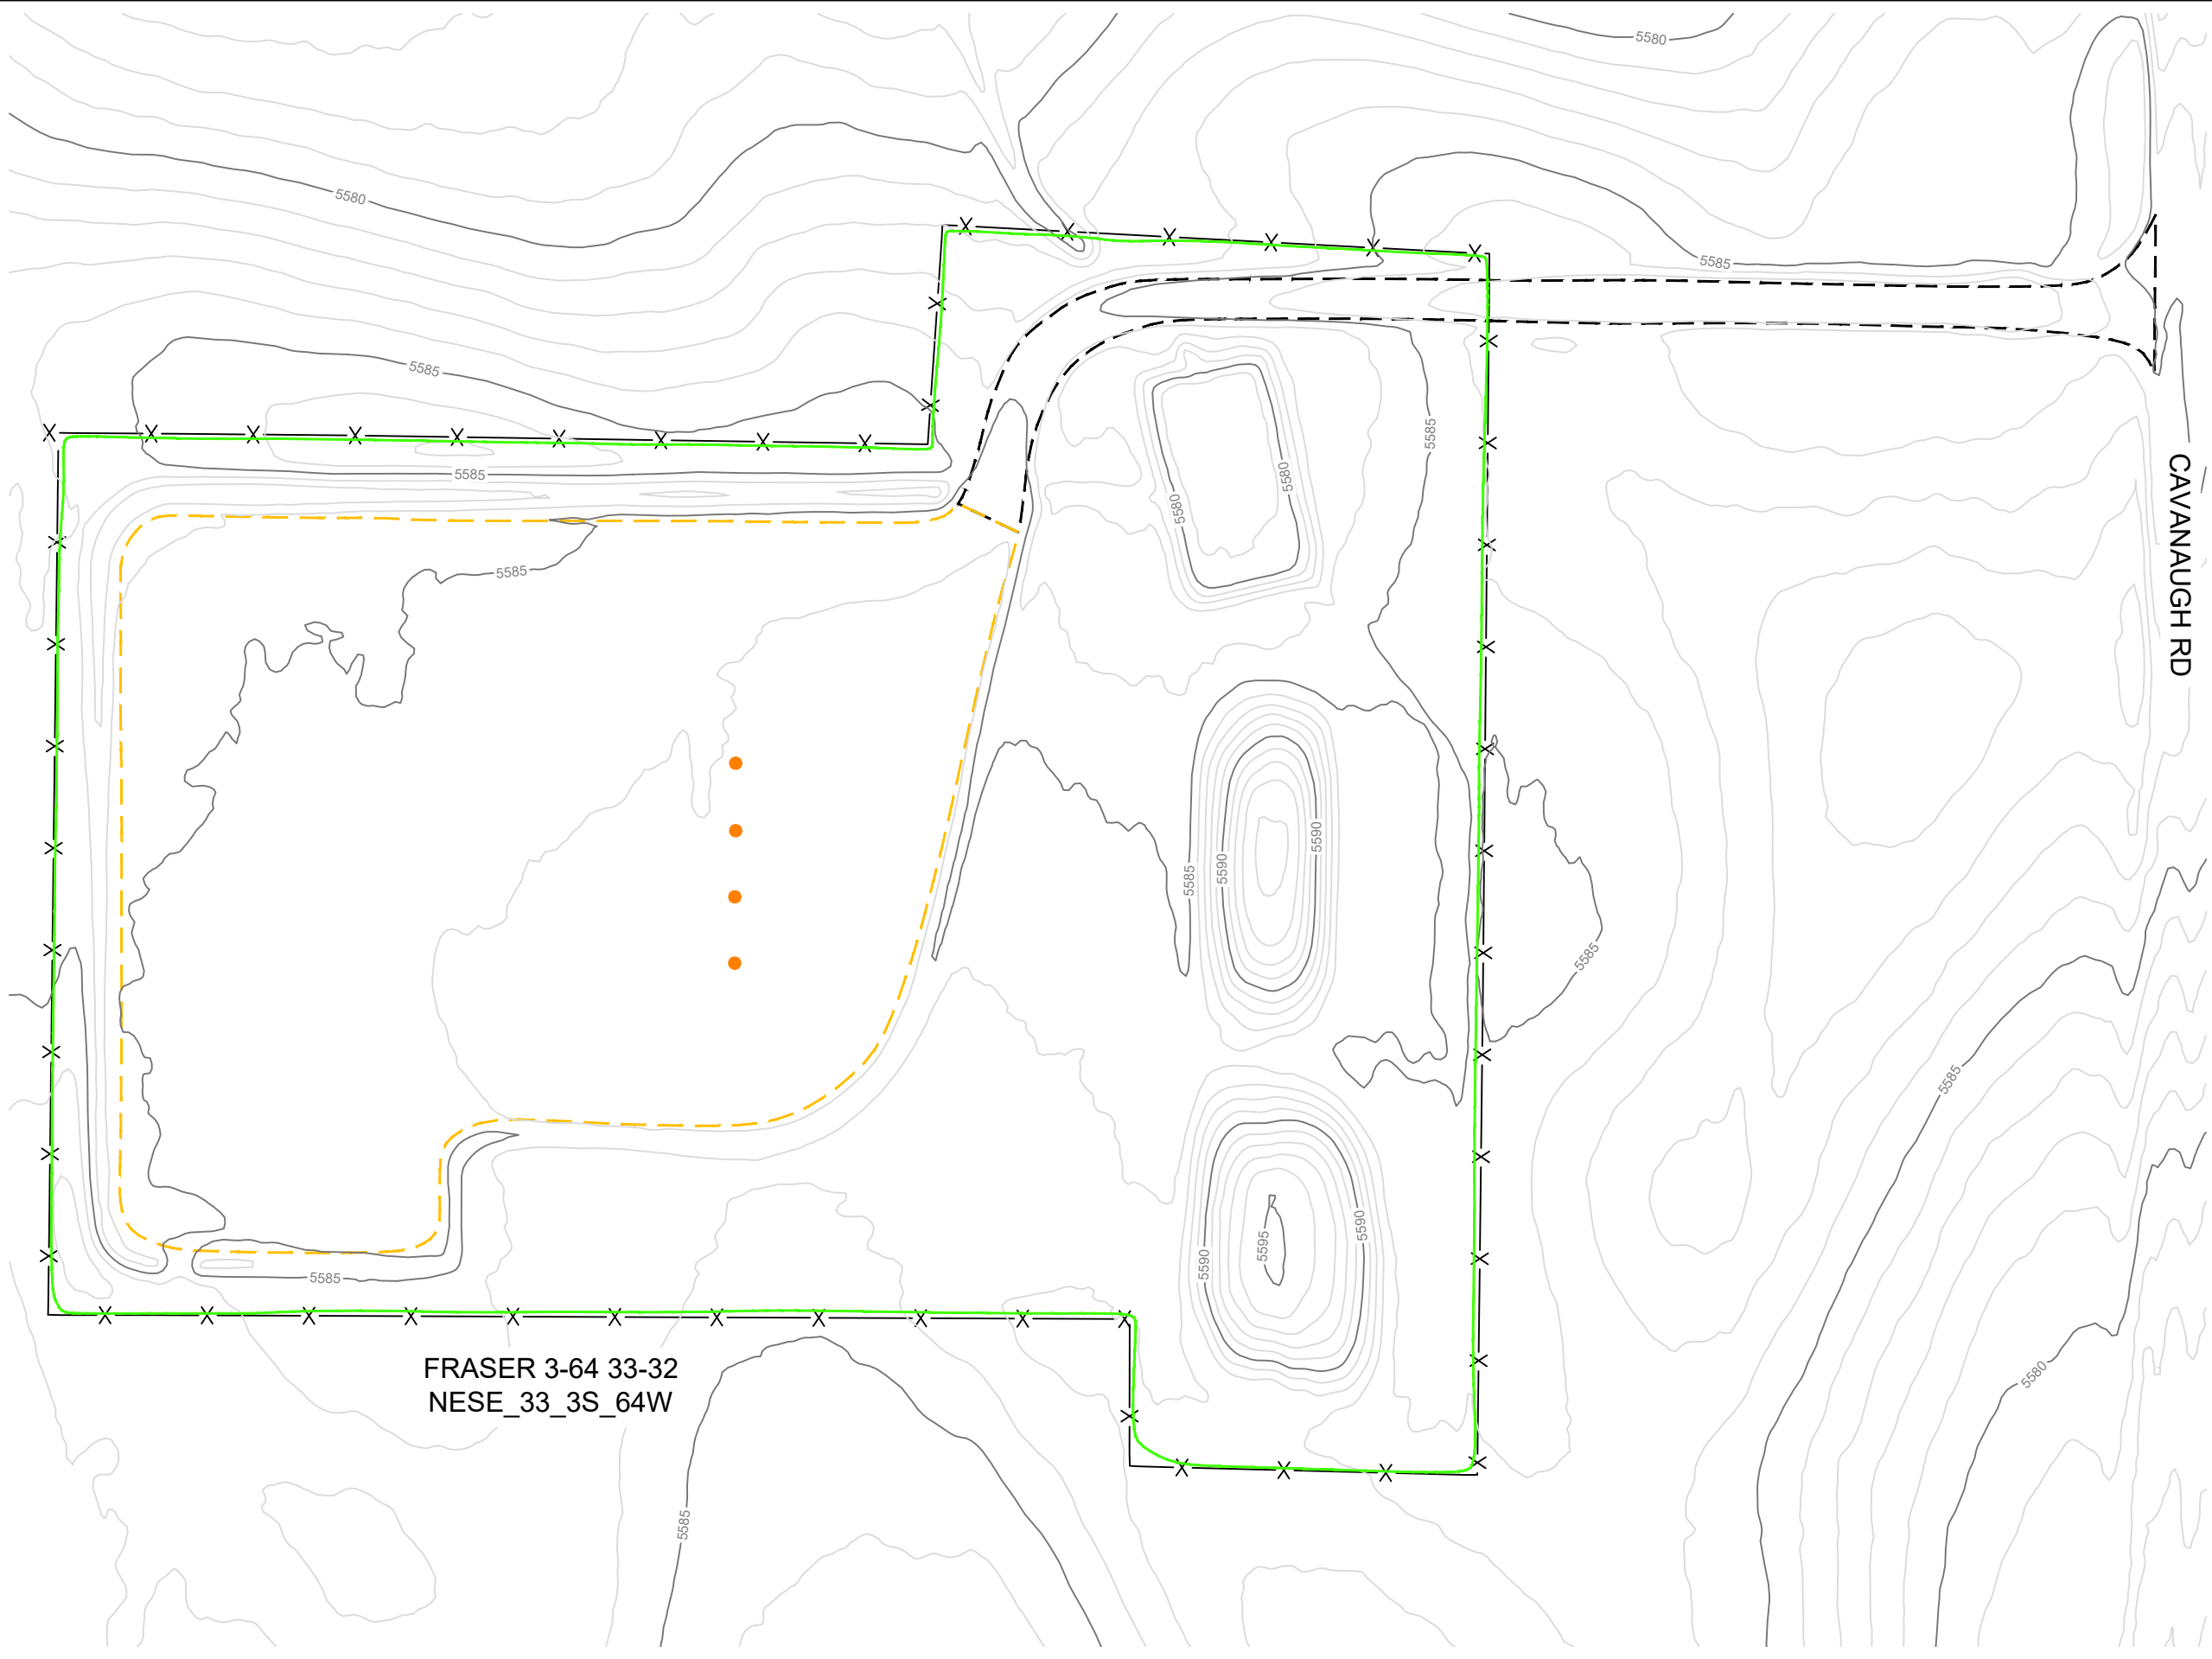

NOTES


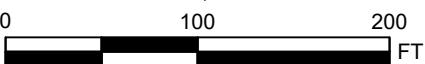
****UPDATED AERIAL IMAGERY COLLECTED BY RPG RESOURCES BY USE OF UAV IN SEPTEMBER 2022****

AREA INSIDE FENCE: 11.84 ACRES








FIELD OBSERVED DISTURBED AREA: 11.66 ACRES

INT. RECLAMATION PAD FOOTPRINT AREA: 4.45 ACRES

INTERIM RECLAMATION AREA: 7.21 ACRES

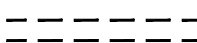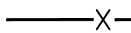

1" = 100'

LEGEND

	MAJOR CONTOUR
	MINOR CONTOUR
	ACCESS ROAD
	FENCE LINE
	FIELD OBSERVED DISTURBED AREA
	INTERIM RECLAMATION PAD EDGE
	WELL HEAD



FRASER 3-64 33-32 INTERIM RECLAMATION EXHIBITS	
SECTION 33, TOWNSHIP 3 S, RANGE 64 W, ADAMS COUNTY, COLORADO	
SHEET NAME:	SHEET NO.
PAD TOPO	2 OF 2