

CRESTONE PEAK RESOURCES


PROPERTY RESERVE #4-65 3-4 1AH
NW¼ SW¼ SECTION 2, T4S, R65W, 6TH P.M.
ARAPAHOE COUNTY, STATE OF COLORADO

- NOTES
- 1. DISTANCES ARE MEASURED PERPENDICULARLY TO THE NEAREST SECTION LINE.
 - 2. THIS MAP DOES NOT REPRESENT A MONUMENTED BOUNDARY SURVEY. SIXTEENTH CORNER LOCATIONS ARE CALCULATED ONLY, UNLESS OTHERWISE NOTED.
 - 3. BOTTOM HOLE AND HORIZONTAL COMPLETION ZONE LOCATIONS HAVE BEEN PROVIDED BY OTHERS.

BASIS OF BEARINGS
BEARINGS SHOWN HEREON ARE BASED ON GPS OBSERVATIONS ON THE WEST LINE OF THE NW¼ OF SECTION 2, TOWNSHIP 4 SOUTH, RANGE 65 WEST, SIXTH PRINCIPAL MERIDIAN, MONUMENTED AS SHOWN.

BASIS OF ELEVATION
ELEVATIONS SHOWN HEREON ARE NAVD88 AND ARE BASED ON GPS OBSERVATIONS


- LEGEND
- ALIQUOT CORNER AS DESCRIBED
 - ALIQUOT CORNER, CALCULATED
 - WELL HEAD SURFACE LOCATION
 - TOP PRODUCTION ZONE
 - BOTTOM HOLE LOCATION

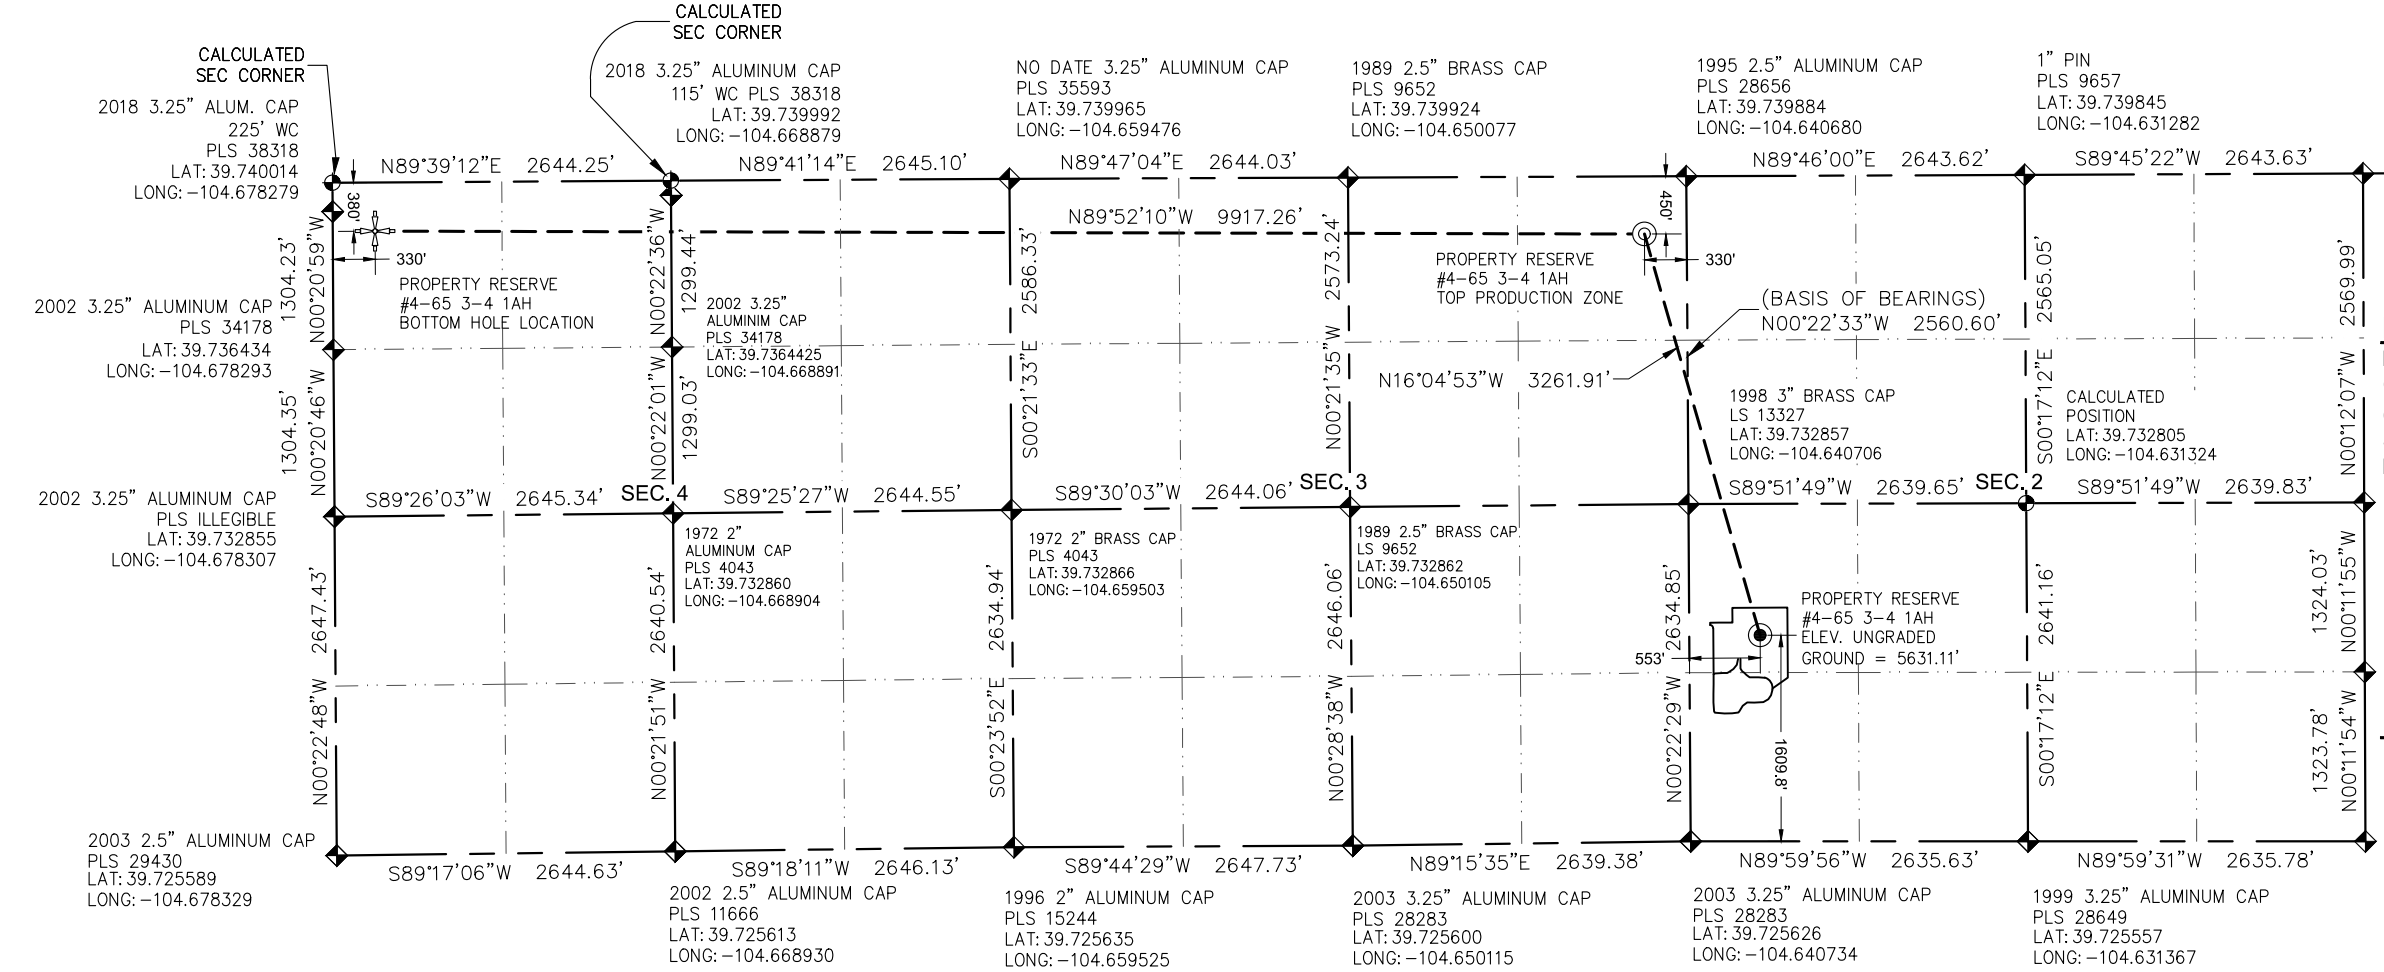

CERTIFICATE

WESTWOOD PROFESSIONAL SERVICES HAS DETERMINED THAT THE SURFACE LOCATION OF THE PROPOSED WELL IDENTIFIED AS THE PROSPER FARMS #4-65 3-4 1AH TO BE 553 FEET FROM THE WEST LINE AND 1609.8 FEET FROM THE SOUTH LINE OF SECTION 2, TOWNSHIP 4 SOUTH, RANGE 65 WEST OF THE SIXTH PRINCIPAL MERIDIAN, ARAPAHOE COUNTY, STATE OF COLORADO.

PATRICK M. STEENBURG, COLORADO PLS 38004
FOR AND ON BEHALF OF
WESTWOOD PROFESSIONAL SERVICES.

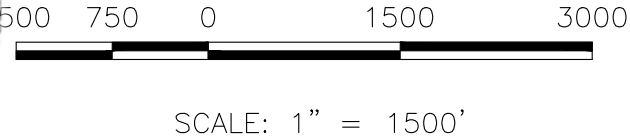

WELL HEAD SURFACE LOCATION	TOP PRODUCTION ZONE	BOTTOM HOLE LOCATION
NAD 83 LATITUDE = 39.730029 LONGITUDE = -104.638751	NAD 83 LATITUDE = 39.738654 LONGITUDE = -104.641858	NAD 83 LATITUDE = 39.738968 LONGITUDE = -104.677110
STATE PLANE NAD 83 (Co. Central) N: 1,691,940.98 E: 3,242,232.96	STATE PLANE NAD 83 (Co. Central) N: 1,695,074.42 E: 3,241,329.67	STATE PLANE NAD 83 (Co. Central) N: 1,695,097.02 E: 3,231,415.11

CRESTONE PEAK RESOURCES OPERATING LLC ATTN: KATHY DENZER 34501 E. QUINCY AVE., BUILDING 1 WATKINS, CO 80137 ATTN: (720) 410-8519	CRESTONE PEAK RESOURCES PROPERTY RESERVE #4-65 3-4 1AH	SCALE: AS SHOWN FILE NO: R0031976.00	DRAWN BY: MJP CHECKED BY: PMS DATE: JULY, 2022	NO. 11 OF 11	Revisions No. 1 Date 07-13-22 10-28-19
---	--	---	---	-----------------	---