


T6N, R67W, 6th P.M.

PDC ENERGY INC.

BROE 24C
NE 1/4 NW 1/4, SECTION 35, T6N, R67W, 6th P.M.
WELD COUNTY, COLORADO

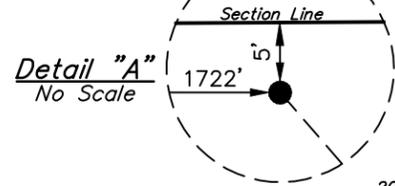

2010 Alum. Cap,
#34995, Flush
w/ Ground
Lat: 40.450703°
Long: 104.870336°

BASIS OF BEARINGS
S89°37'28"W

2631.14' (Meas.)

2002 Alum. Cap,
#22098, 0.7'
Below Ground
Lat: 40.450692°
Long: 104.860886°

S89°36'58"W - 2630.12' (Meas.)

1993 Alum. Cap
#7242, 0.8'
Below Ground
Lat: 40.450683°
Long: 104.851439°

S89°24'13"W
1320.04' (Meas.)

2007 Alum. Cap,
#31169, 1.0' Below
Ground
Lat: 40.450694°
Long: 104.846697°

S89°23'55"W
1320.42' (Meas.)

1984 Brass. Cap
#15278, Flush W/
Ground
Lat: 40.450703°
Long: 104.841953°



S89°31'23"W - 2641.32' (Meas.)

1993 Alum. Cap
#7242, 0.5' Below
Ground
Lat: 40.450706°
Long: 104.832467°

BASIS OF ELEVATION

USGS COOPERATIVE BASE NETWORK CONTROL STATION,
DESIGNATION 'VERMILYEA'. NGS DATA SHEET LISTS THE
NAVD 88 ELEVATION AS BEING 5026 FEET

LINE TABLE		
LINE	DIRECTION	LENGTH
L1	S60°24'58"E	1779.29'

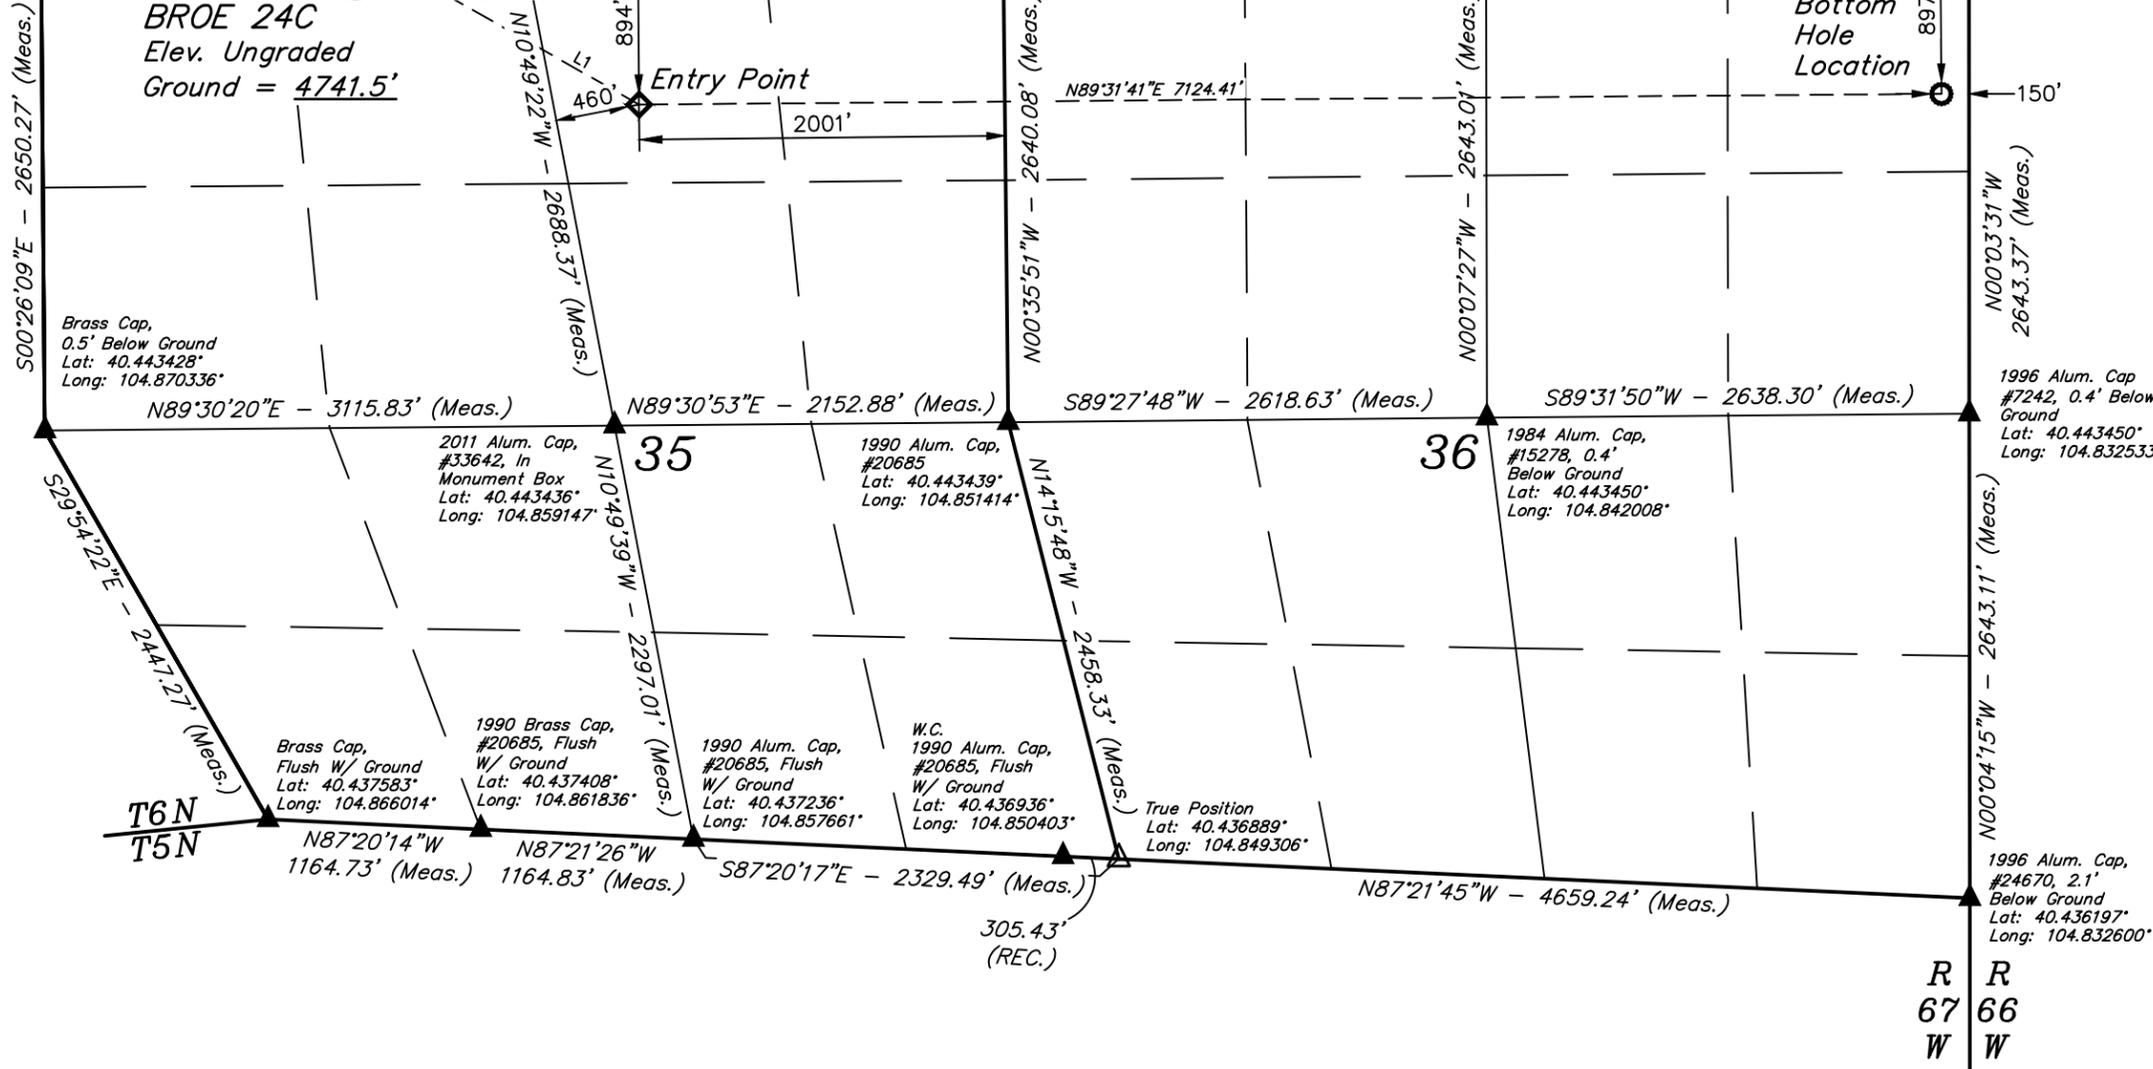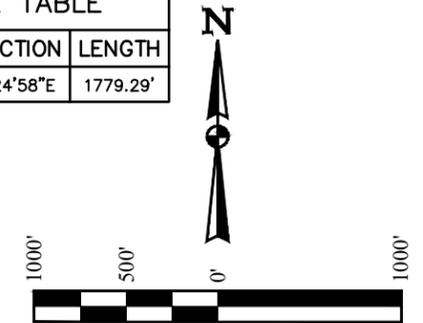

NOTE:
Distances referenced
on plat to section lines
are perpendicular.

- LEGEND:**
- = PROPOSED WELLHEAD.
 - = BOTTOM HOLE LOCATION.
 - ◇ = ENTRY POINT.
 - ▲ = SECTION CORNERS LOCATED. (NAD 83)
 - △ = SECTION CORNERS RE-ESTABLISHED.
(Not Set on Ground.) (NAD 83)

CERTIFICATE OF REGISTRATION
THIS IS TO CERTIFY THAT THE ABOVE PLAT WAS PREPARED FROM THE
NOTES OF ACTUAL SURVEYS MADE BY ME OR UNDER MY SUPERVISION
AND THAT THE SAME ARE TRUE AND CORRECT TO THE BEST OF MY
KNOWLEDGE AND BELIEF.

REGISTERED LAND SURVEYOR
REGISTRATION NO. 28285
STATE OF COLORADO

REV: 42 07-11-22 M.D. (COMPANY & WELL NAME
CHANGE, EP, BHL MOVE & REMOVE BP)

PDOP = 1.3

NAD 83 (SURFACE LOCATION)	NAD 83 (ENTRY POINT)	NAD 83 (BOTTOM HOLE LOCATION)
LATITUDE = 40°27'02.46" (40.450682)	LATITUDE = 40°26'53.66" (40.448239)	LATITUDE = 40°26'53.68" (40.448244)
LONGITUDE = 104°51'50.94" (104.864151)	LONGITUDE = 104°51'31.02" (104.858618)	LONGITUDE = 104°49'58.90" (104.833028)

UINTAH
ENGINEERING & LAND SURVEYING

WELLS, LLC
Corporate Office * 85 South 200 East
Vernal, UT 84078 * (435) 789-1017

SURVEYED BY	GREG WEIMER, O.R.	08-31-20	SCALE
DRAWN BY	D.COX	01-26-17	1" = 1000'

WELL LOCATION PLAT