




NOTES

UPDATED AERIAL IMAGERY COLLECTED BY RPG RESOURCES BY USE OF UAV IN DECEMBER 2022

- AREA INSIDE FENCE: 8.55 ACRES
- FIELD OBSERVED DISTURBED AREA: 8.22 ACRES
- PERMITTED INT. RECLAMATION AREA: 3.68 ACRES
- ACTUAL INT. RECLAMATION AREA: 3.33 ACRES

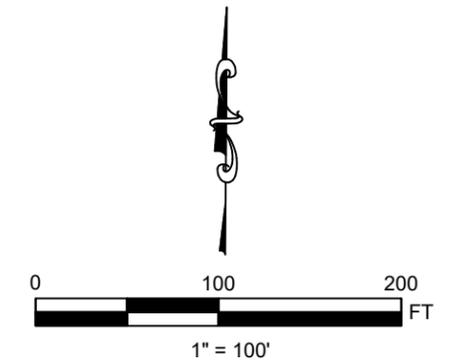

LEGEND

- ACCESS ROAD
- FENCE LINE
- FIELD OBSERVED DISTURBED AREA
- ACTUAL INTERIM RECLAMATION PAD EDGE
- WELL HEAD




SCHUH 3-65 21-20 INTERIM RECLAMATION EXHIBITS

SECTION 28, TOWNSHIP 3 S, RANGE 65 W, WELD COUNTY, COLORADO

SHEET NAME: PAD AERIAL	SHEET NO. 1 OF 2
---------------------------	---------------------

S:\00 CADData\CO\CIVITAS\CRESTONE PEAK\SCHUH 3-65\EXHIBIT PRODUCTION\DWG\SCHUH 3-65 AERIAL INT REC EXHIBITS (12-15-2022).dwg Last Saved By: Jewing 12/15/2022 11:51 AM Plotted By: Jacob Ewing 12/15/2022 2:56 PM

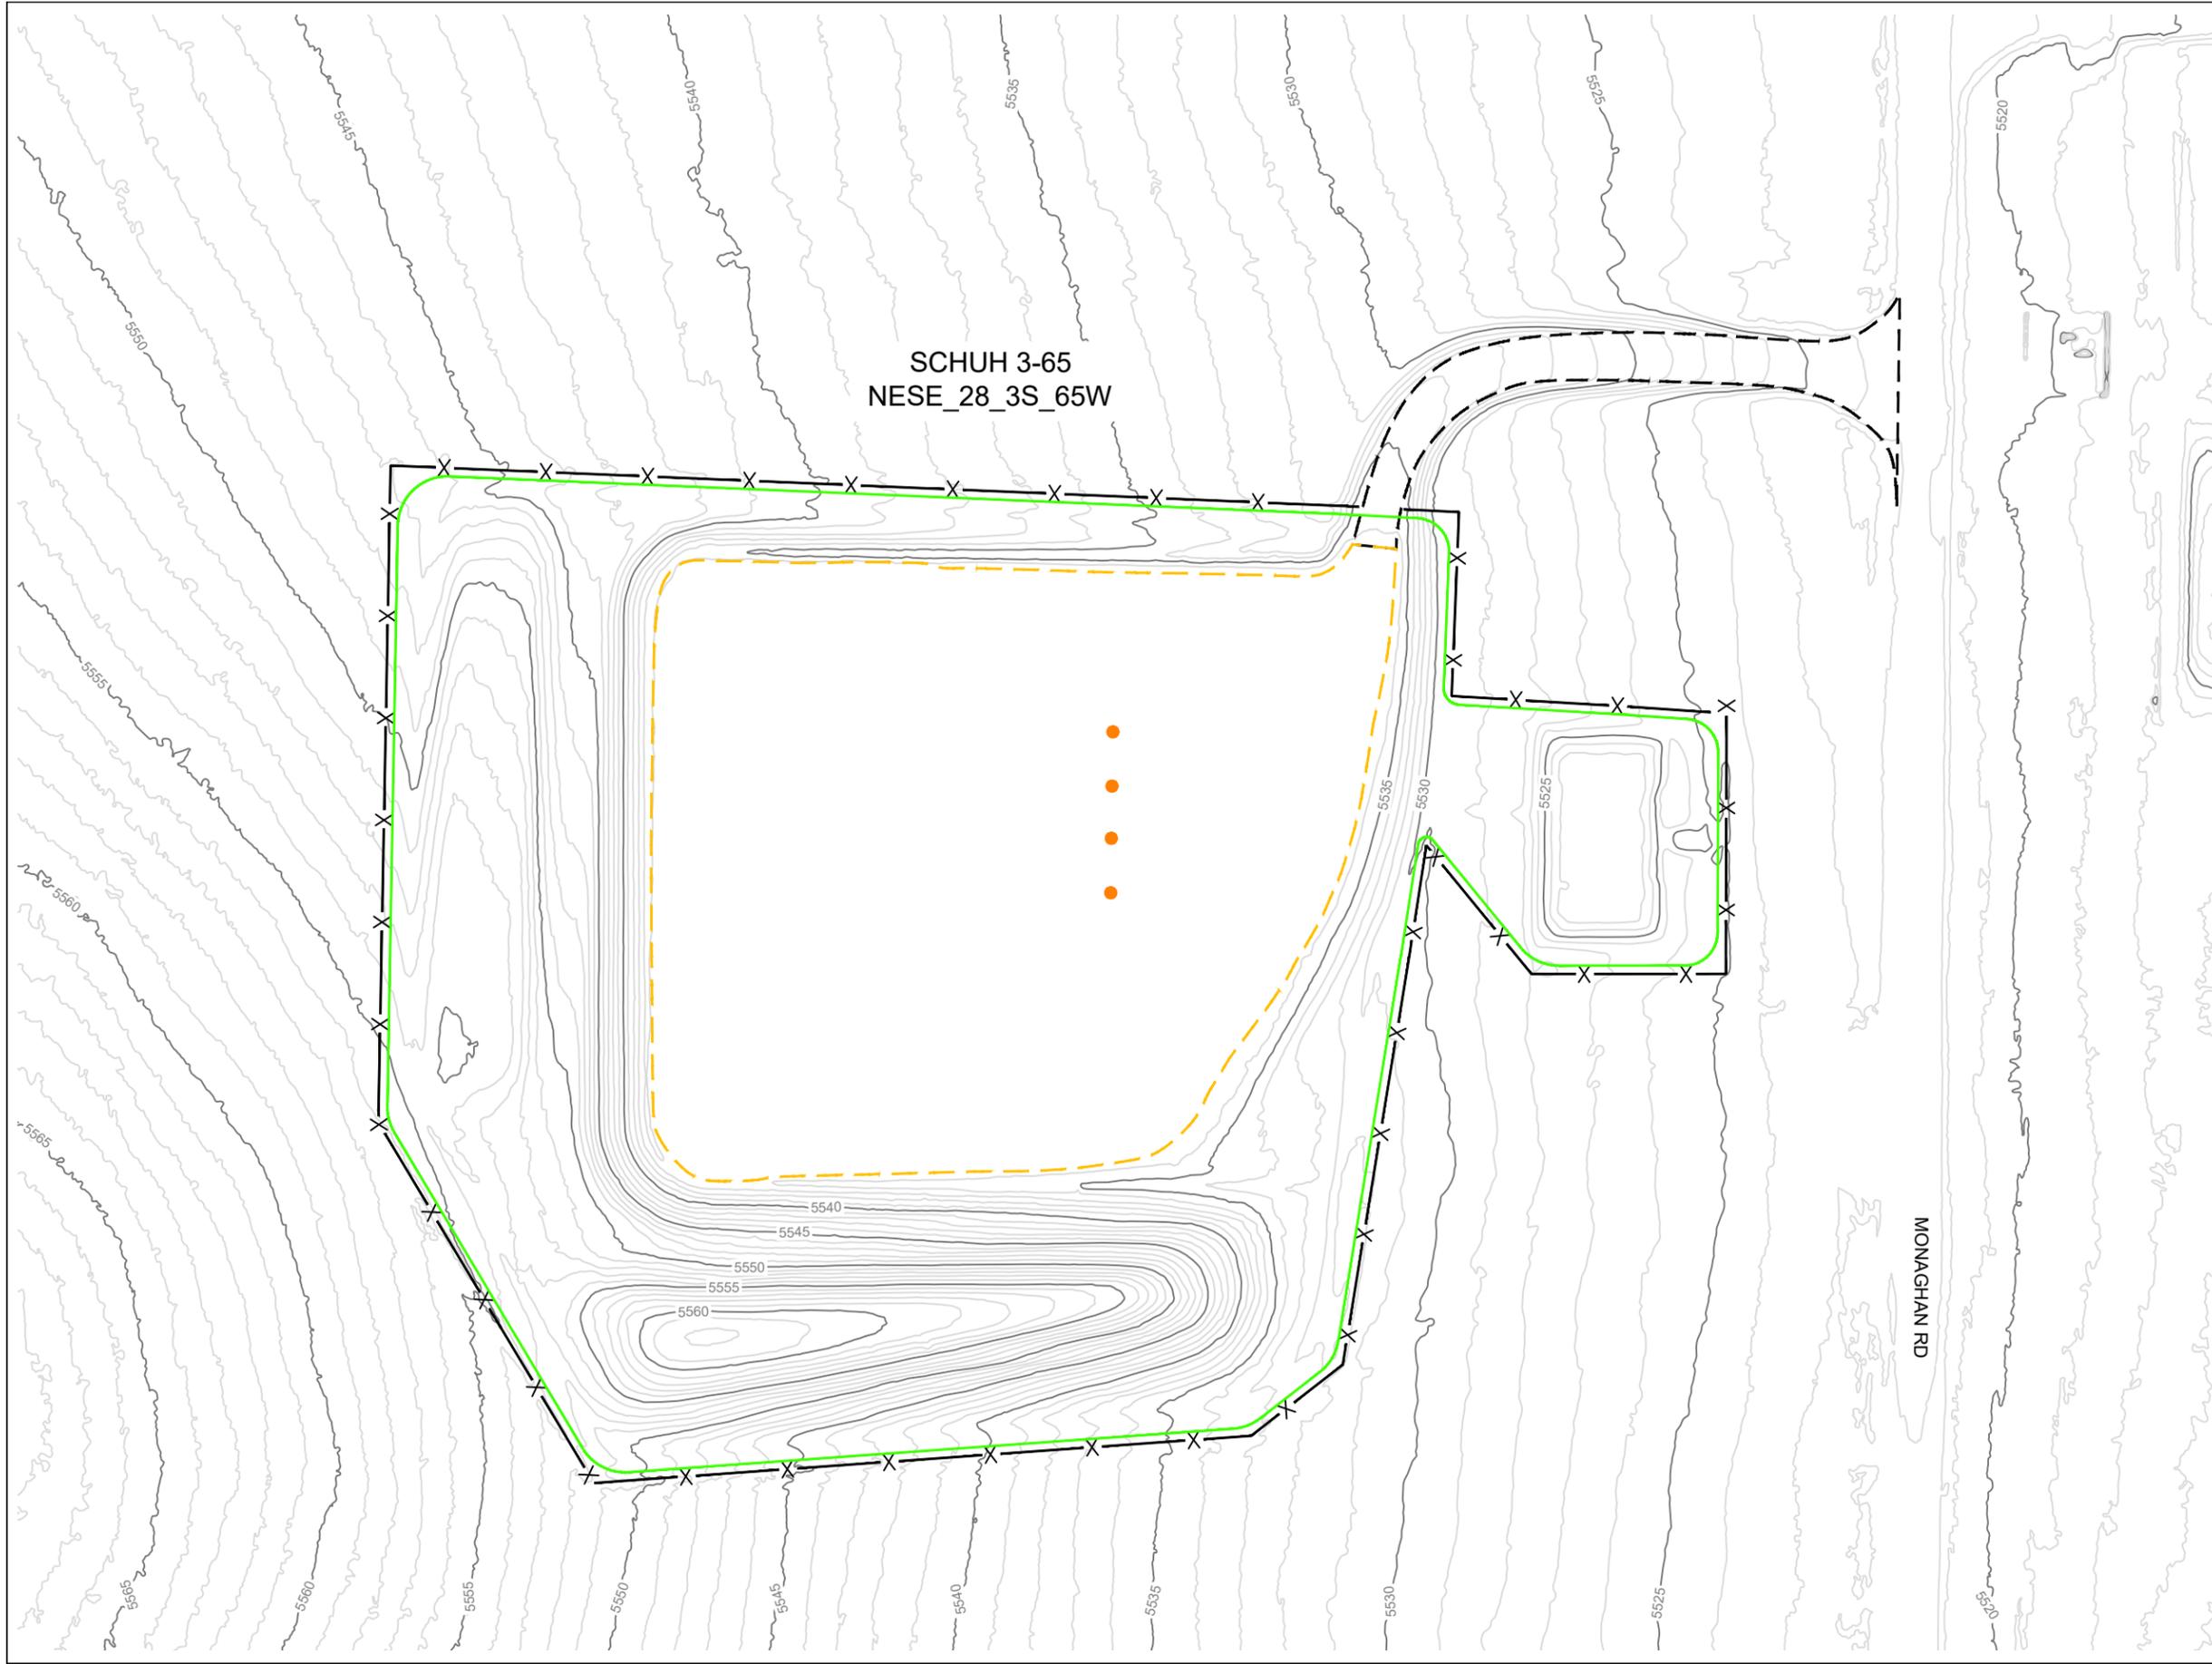

NOTES


****UPDATED AERIAL IMAGERY COLLECTED BY RPG RESOURCES BY USE OF UAV IN DECEMBER 2022****

AREA INSIDE FENCE: 8.55 ACRES

FIELD OBSERVED DISTURBED AREA: 8.22 ACRES

PERMITTED INT. RECLAMATION AREA: 3.68 ACRES

ACTUAL INT. RECLAMATION AREA: 3.33 ACRES

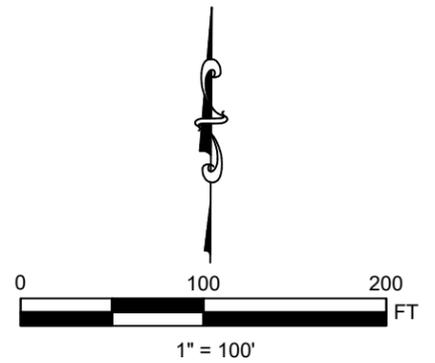

LEGEND

-  MAJOR CONTOUR
-  MINOR CONTOUR
-  ACCESS ROAD
-  FENCE LINE
-  FIELD OBSERVED DISTURBED AREA
-  ACTUAL INTERIM RECLAMATION AREA
-  WELL HEAD



SCHUH 3-65 21-20 INTERIM RECLAMATION EXHIBITS

SECTION 28, TOWNSHIP 3 S, RANGE 65 W, WELD COUNTY, COLORADO

SHEET NAME: PAD TOPO	SHEET NO. 2 OF 2
-------------------------	---------------------

S:\00 CADData\CO\CVMTAS\CRESTONE PEAK\SCHUH 3-65\EXHIBIT PRODUCTION\DWG\SCHUH 3-65 AERIAL INT REC EXHIBITS (12-15-2022).dwg Last Saved By: Jewing 12/15/2022 11:51 AM Plotted By: Jacob Ewing 12/15/2022 2:56 PM