


**LEGEND:**



- = PROPOSED WELLHEAD.
- ◆ = LANDING POINT.
- ◊ = LAST TAKE POINT.
- = BOTTOM HOLE.
- SL = SURFACE LOCATION.
- LP = LANDING POINT.
- LTP = LAST TAKE POINT.
- BH = BOTTOM HOLE.

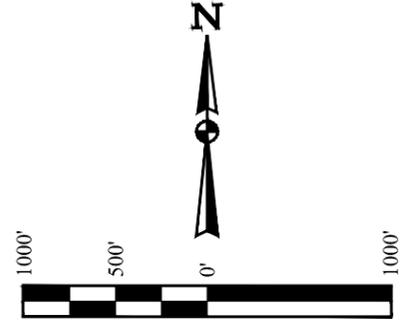

T6S, R64W, 6th P.M.



LINE TABLE		
LINE	DIRECTION	LENGTH
L1	N56°25'58"W	433.96'
L2	N03°37'49"E	240.74'
L3	N58°28'01"E	460.00'
L4	N72°36'17"E	805.76'
L5	N78°06'41"E	1170.86'
L6	N80°59'10"E	1541.61'
L7	N82°44'38"E	1914.74'
L8	N83°55'38"E	2289.09'
L9	N84°46'40"E	2664.13'
L10	N85°25'06"E	3039.62'
L11	N00°19'57"E	50.00'
L12	N00°20'59"E	50.00'
L13	N00°22'01"E	50.00'
L14	N00°23'02"E	50.00'
L15	N00°24'04"E	50.00'
L16	N00°25'05"E	50.01'
L17	N00°26'07"E	50.01'
L18	N00°27'08"E	50.01'
L19	N00°28'10"E	50.01'
L20	N00°29'11"E	50.01'

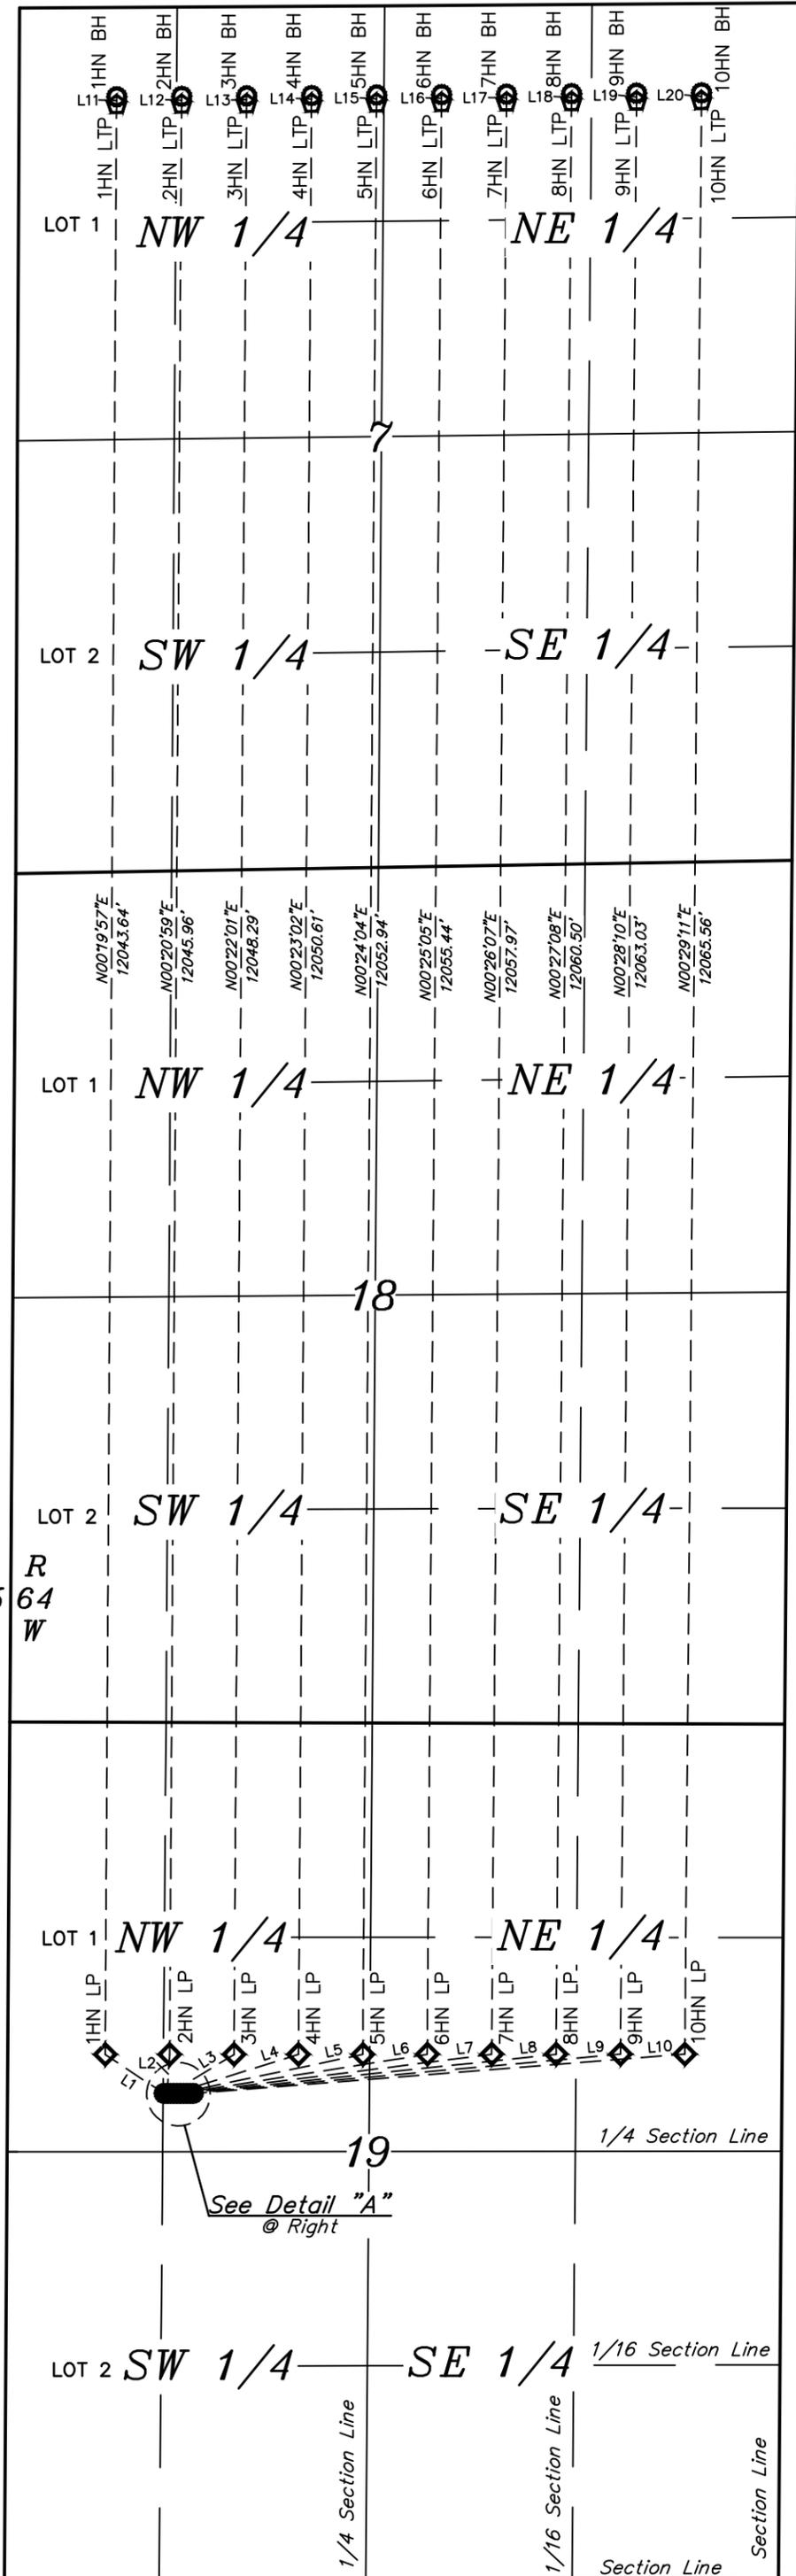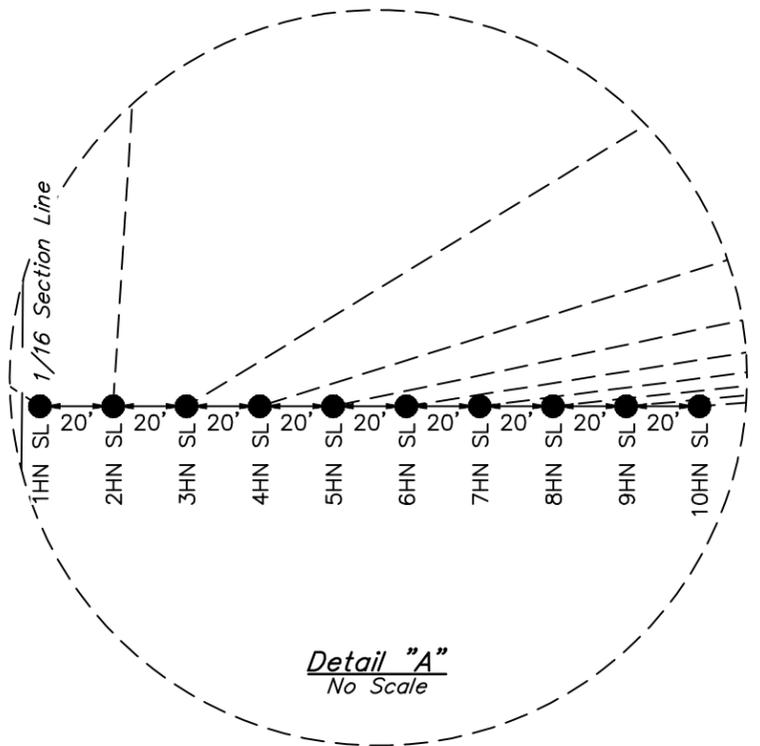

**GMT EXPLORATION COMPANY, LLC**

CINNAMON 6-64 19-7 PAD  
SE 1/4 NW 1/4, SECTION 19, T6S, R64W, 6th P.M.  
ELBERT COUNTY, COLORADO



**UELS, LLC**  
Corporate Office \* 85 South 200 East  
Vernal, UT 84078 \* (435) 789-1017

SURVEYED BY	GREG WEIMER, J.W.	05-05-22	SCALE
DRAWN BY	P.M.	05-11-22	1" = 1000'

**DIRECTIONAL WELL PLAT**