


T3N, R65W

SURFACE HOLE LOCATION: NAD 83
 GROUND ELEVATION= 4844.7'
 LATITUDE= 40.216955°
 LONGITUDE= -104.671653°
HEEL LOCATION: NAD 83
 LATITUDE= 40.218695°
 LONGITUDE= -104.669021°
 LATITUDE= 40°13'07.303"
 LONGITUDE= -104°40'08.474"
BOTTOM HOLE LOCATION: NAD 83
 LATITUDE= 40.261092°
 LONGITUDE= -104.669013°
 LATITUDE= 40°15'39.930"
 LONGITUDE= -104°40'08.446"

MOSER 21-10HZ
 SURFACE HOLE LOCATION

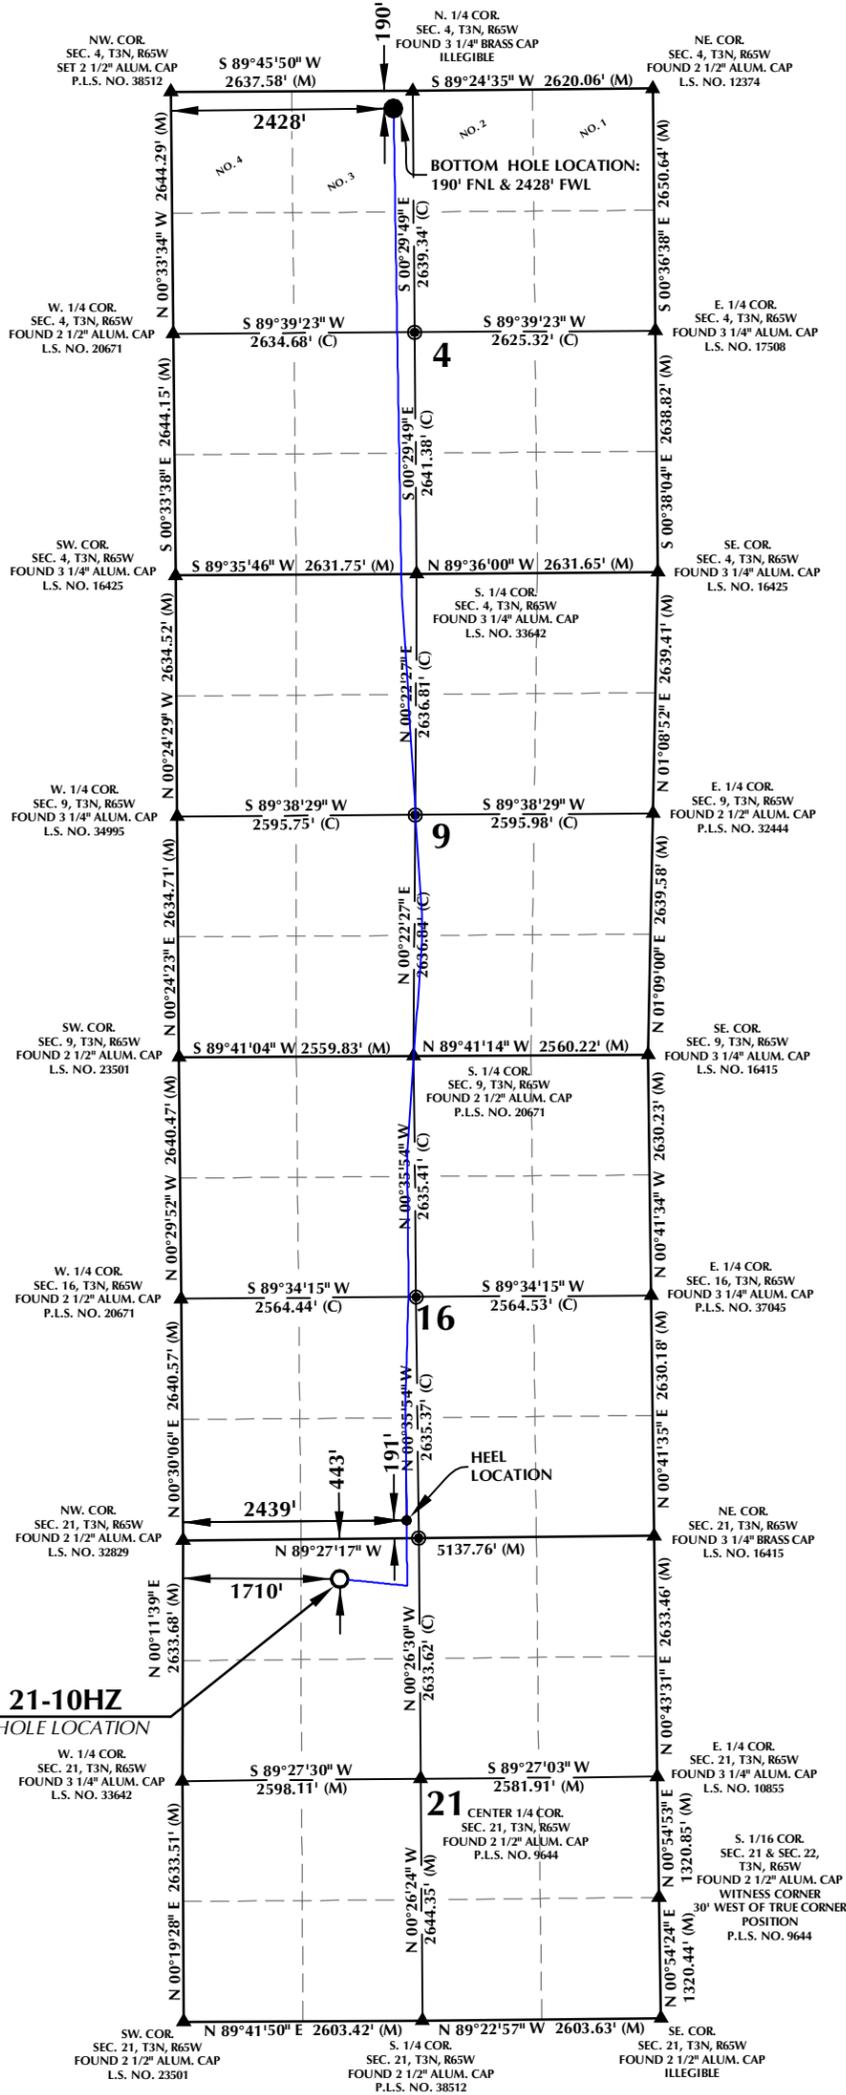

CERTIFICATE OF SURVEYOR:

THIS IS TO CERTIFY THAT THE ABOVE PLAT WAS PREPARED FROM FIELD NOTES OF ACTUAL SURVEYS MADE BY ME OR UNDER MY SUPERVISION AND THAT THE SAME ARE TRUE AND CORRECT TO THE BEST OF MY KNOWLEDGE AND BELIEF. THIS CERTIFICATE DOES NOT REPRESENT A LAND SURVEY OR IMPROVEMENT SURVEY PLAT AS DEFINED BY C.R.S. 38-51-102 AND CANNOT BE RELIED UPON TO DETERMINE OWNERSHIP.

Randall K. French
 RANDALL K. FRENCH
 PROFESSIONAL LAND SURVEYOR
 COLORADO REGISTRATION NUMBER 38512
 6/3/22

NOTICE:
 ACCORDING TO COLORADO STATE LAW YOU MUST TAKE LEGAL ACTION BASED UPON ANY DEFECT IN THIS SURVEY WITHIN THREE YEARS AFTER YOU FIRST DISCOVER SUCH DEFECT. IN NO EVENT MAY ANY ACTION BASED UPON ANY DEFECT IN THIS SURVEY BE COMMENCED MORE THAN TEN YEARS FROM THE DATE ON THE CERTIFICATION SHOWN HEREON.

NOTES:

1. ● INDICATES SECTION CORNER.
2. ● INDICATES CALCULATED CORNER.
3. ELEVATION BASED ON NAVD88 (GEOID12B).
4. BASIS OF BEARINGS DERIVED FROM COLORADO COORDINATE SYSTEM OF 1983, NORTH ZONE.
5. ALL MEASURED DISTANCES ARE GRID.
 COMBINED SCALE FACTOR: .0.99972745 CALCULATED FROM THE NW. CORNER OF SECTION 21, T3N, R65W.
 OPERATOR: JASON CURNUTT / PDOP = 1.7.
6. WELL FOOTAGES ARE MEASURED AT RIGHT ANGLES TO THE SECTION LINES.

WELL PAD - MOSER FED 3-21HZ

MOSER 21-10HZ
 WELL LOCATION CERTIFICATE
 443' FNL & 1710' FWL (NENW) (SURFACE HOLE LOCATION)
 LOCATED IN SECTION 21
 191' FSL & 2439' FWL (SESW) (HEEL LOCATION)
 LOCATED IN SECTION 16
 190' FNL & 2428' FWL LOT 3 (NENW) (BOTTOM HOLE LOCATION)
 LOCATED IN SECTION 4
 T3N, R65W, 6TH P.M.
 WELD COUNTY, COLORADO

**Kerr-McGee Oil &
 Gas Onshore LP**
 1099 18th Street
 Denver, Colorado 80202



CONSULTING, LLC

SHERIDAN OFFICE: 1095 Saberton Avenue, Sheridan, Wyoming 82801, Phone 307-674-0609
 LOVELAND OFFICE: 6706 North Franklin Avenue, Loveland, Colorado 80538, Phone 970-776-4331

DRAFTED BY:	AMK	CHECKED BY:	RFK
DATE DRAFTED:	6/3/22	DATE SURVEYED:	3/3/22
REVISED:		FILE NAME:	21-48

K:\ANADARKO\2021_48_MOSER_T3N_R65W_SEC_21\PLATS\MOSER_SEC_21.dwg, 6/3/2022 7:39:24 AM, shewen