




01069799

LOCATION SURVEY - Federal 35-8-88 # 2

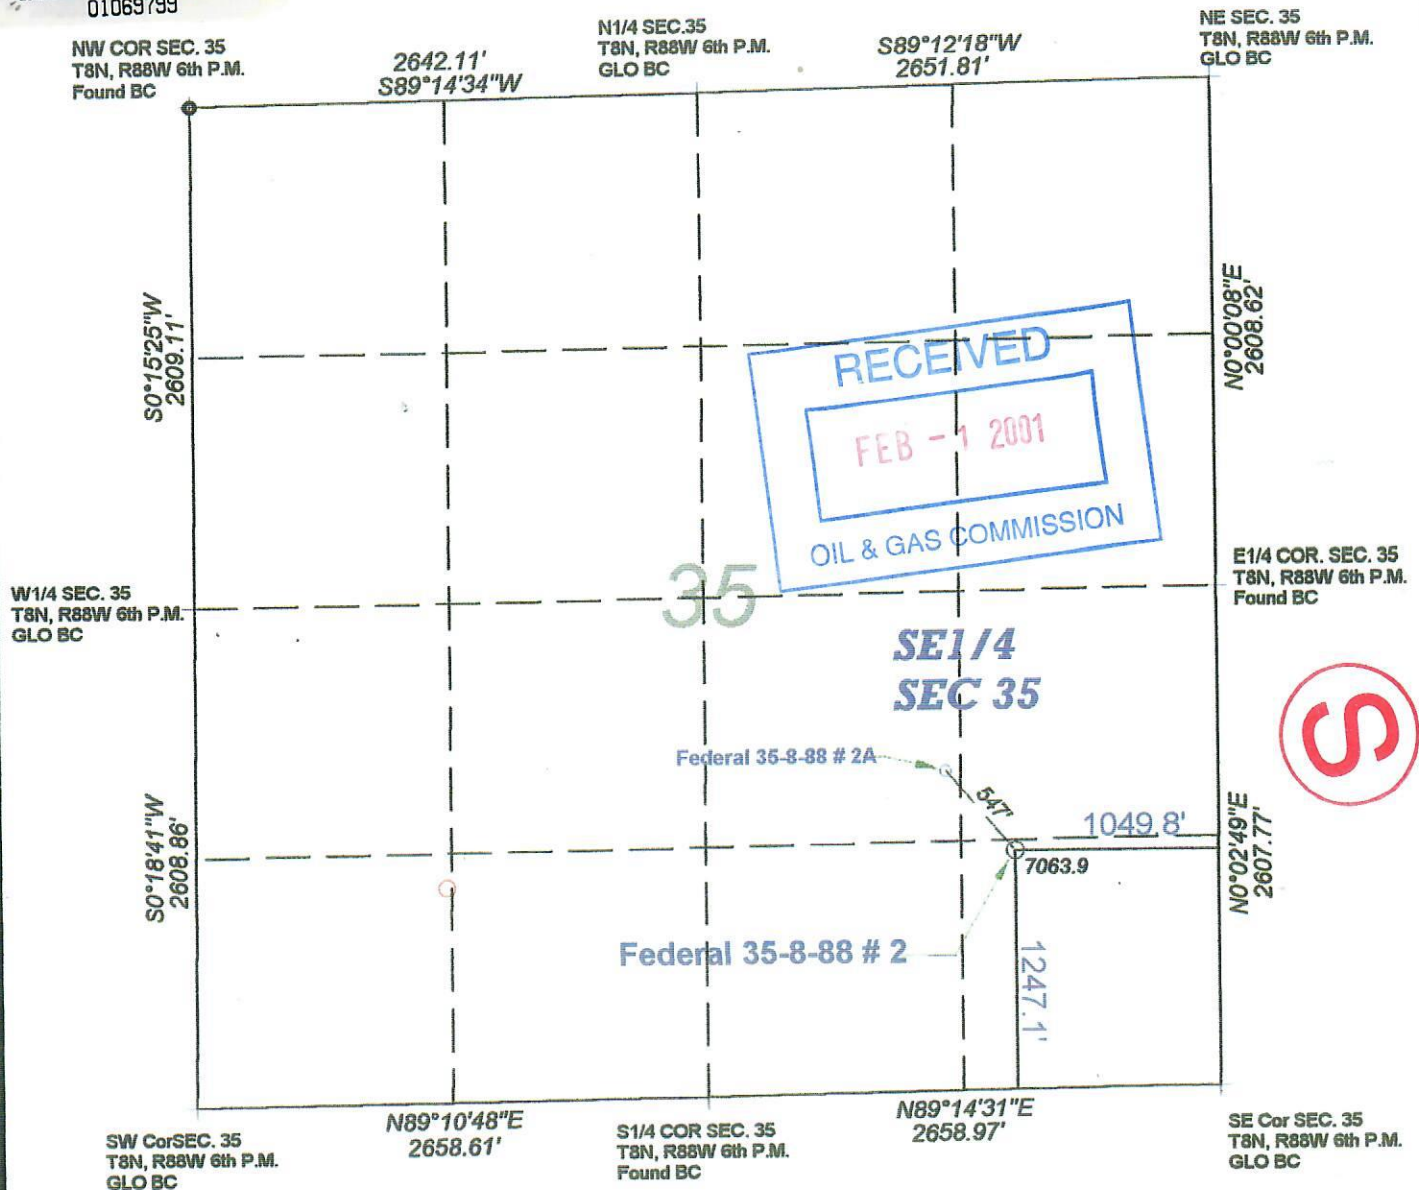

0 500 1000 2000

Scale : 1" = 1000'

Federal 35-8-88 # 2

Township : 8N Range : 88W

Section : 35 Quarter : SESE

P. M. : 6th Routt County, COLORADO

Elevation : 7063.9'

1247.1' FSL

1049.8' FEL

Sheet : 1 of 1

SURVEYORS CERTIFICATION

I, Charles R. Whiteman, a duly registered land surveyor in the State of Colorado, do hereby certify that I have conducted the well location represented by this plat and that said survey is correct to the best of my knowledge and belief.

Charles R. Whiteman
 Colorado Reg. No. 11725

Date

CHUCK WHITEMAN
 & ASSOCIATES

MEEKER

COLORADO

Phillips Petroleum Company

Job No. : 027-00