


**CWC PETRO LLC
CURRENT WBD**

WELL NAME: Maroon 18-14
LOCATION: 500' FSL & 2340' FWL
 SESW Sec 18, T2S, R46W
COUNTY, STATE: Yuma, Colorado
FIELD: Mildred South

GL: 4,111'
KB: 4,123'
API NO: 05-125-11856-00
Fed. Lse. No:
PBTD: 2,624'
TD: 2,682'

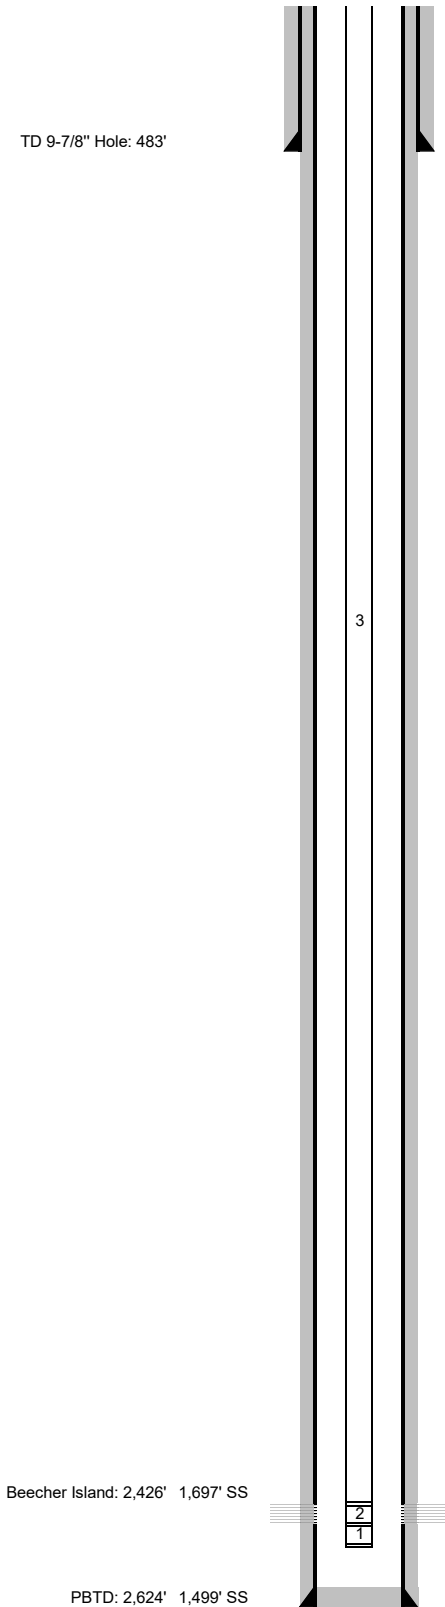

CBL TOC at surface (06-11-10)

7" Surface Casing Landed at 483'

7 jts (483') 7", 20#, J-55, STC
 M&P 120 sx Portland I/II ASTM C 150 cement. Bumped plug. Circulated 8 bbls cement to pit.

Tubing Detail as of 02/01/08			
	5.00'	KB Elevation	
3	5.00'	2,483.00'	79 jts 2-3/8", 4.7#, J-55, 8 rd Tubing
2	2,488.00'	1.10'	2-3/8" Standard Seat Nipple
1	2,489.10'	30.00'	1 2-3/8" Mud Anchor
	2,519.10'	2,519.10'	80 jts End of Tubing

Niobrara Perforated Interval

2,428' 2,454' 26'

4-1/2" Production Casing Landed at 2,362'

57 jts (2,663) 4-1/2", 10.5#, J-55, STC
 M&P 125 sx "Lite" + 0.25 pps Flo-Seal @12.2 ppg; y = 1.81 Lead and 60 sx "ASC" + 2% gel + 0.25 pps Flo-Seal @14.5 ppg; y = 1.57 Tail. Bumed plug. 10 bbls cement to pit.