


GORDON ENGINEERING, INC.
FEDERAL #9-3
NW/4NE/4, SEC. 9, T2S, R101W, 1170'FNL, 1350' FEL
RIO BLANCO COUNTY, COLORADO
API #05-103-8264; LEASE #C-11589
Present Status as of: 04/ 25/ 2022 by: JOHN GORDON

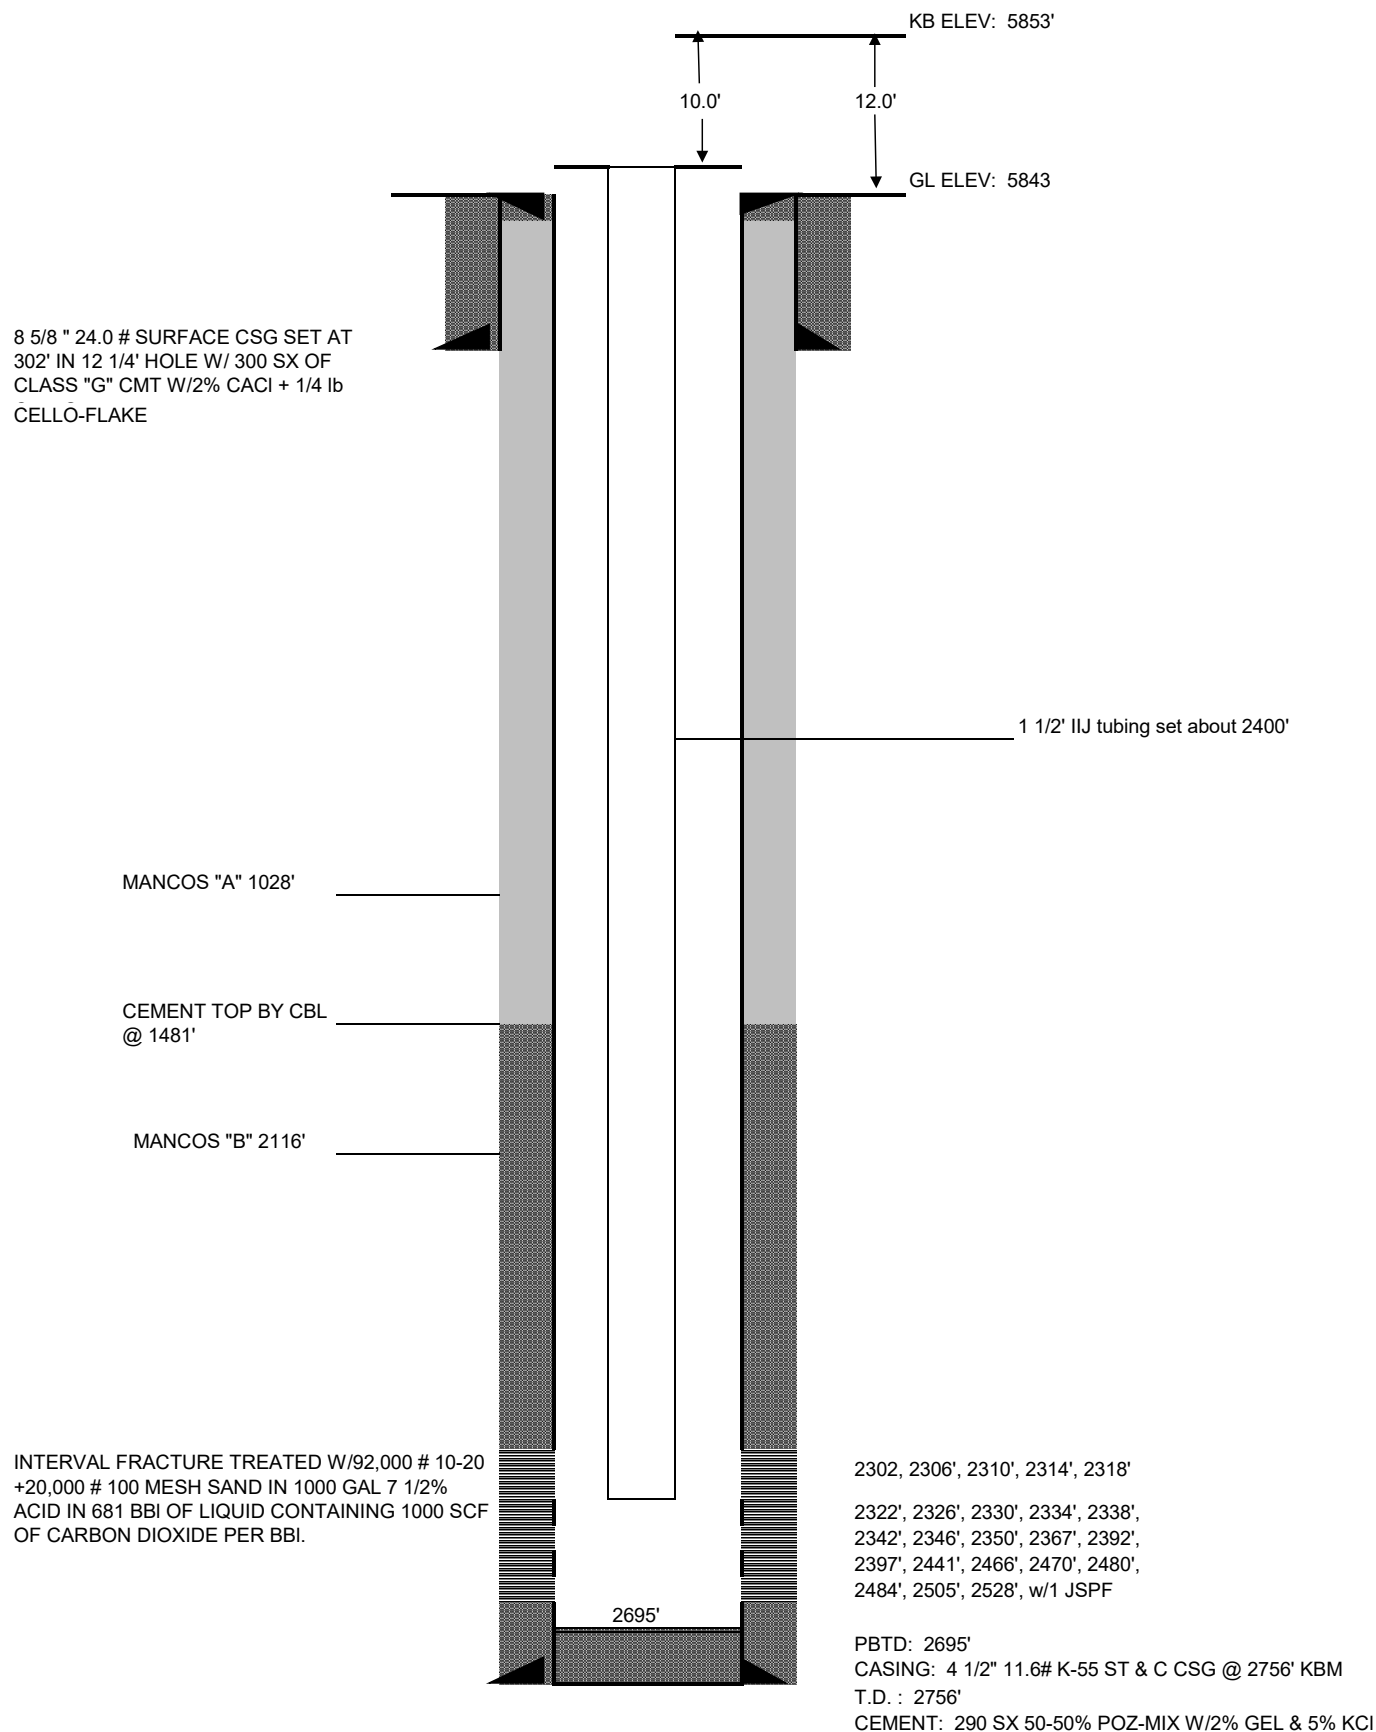

CURRENT STATUS