


NO.	REFERENCE DRAWINGS		REVISIONS				ENGINEERING RECORD			<div>GMT Exploration Company LLC</div> <div>GMT RAGGED 6-64 4 PAD PROCESS FLOW DIAGRAM SHEET 1 OF 3 FULL DEVELOPMENT</div>	DWG. NO. RAGGED-PFD-1000	REV A
	NO.	TITLE	NO.	DATE	DESCRIPTION	BY	CHK.	APP.	BY	DATE		
									DRN: CDL	08/26/22		
									DES: CDL	08/26/22		
									CHK: TBM	08/26/22		
									APP: TBM	08/26/22		
									AFE No.			
									S&L JOB NO.			
									PROJ. ENGR:			
									(FORMATTED 22"x34") SCALE:	NTS		
A	10/06/22	ISSUED FOR PERMIT				MAO	TBM	TBM				

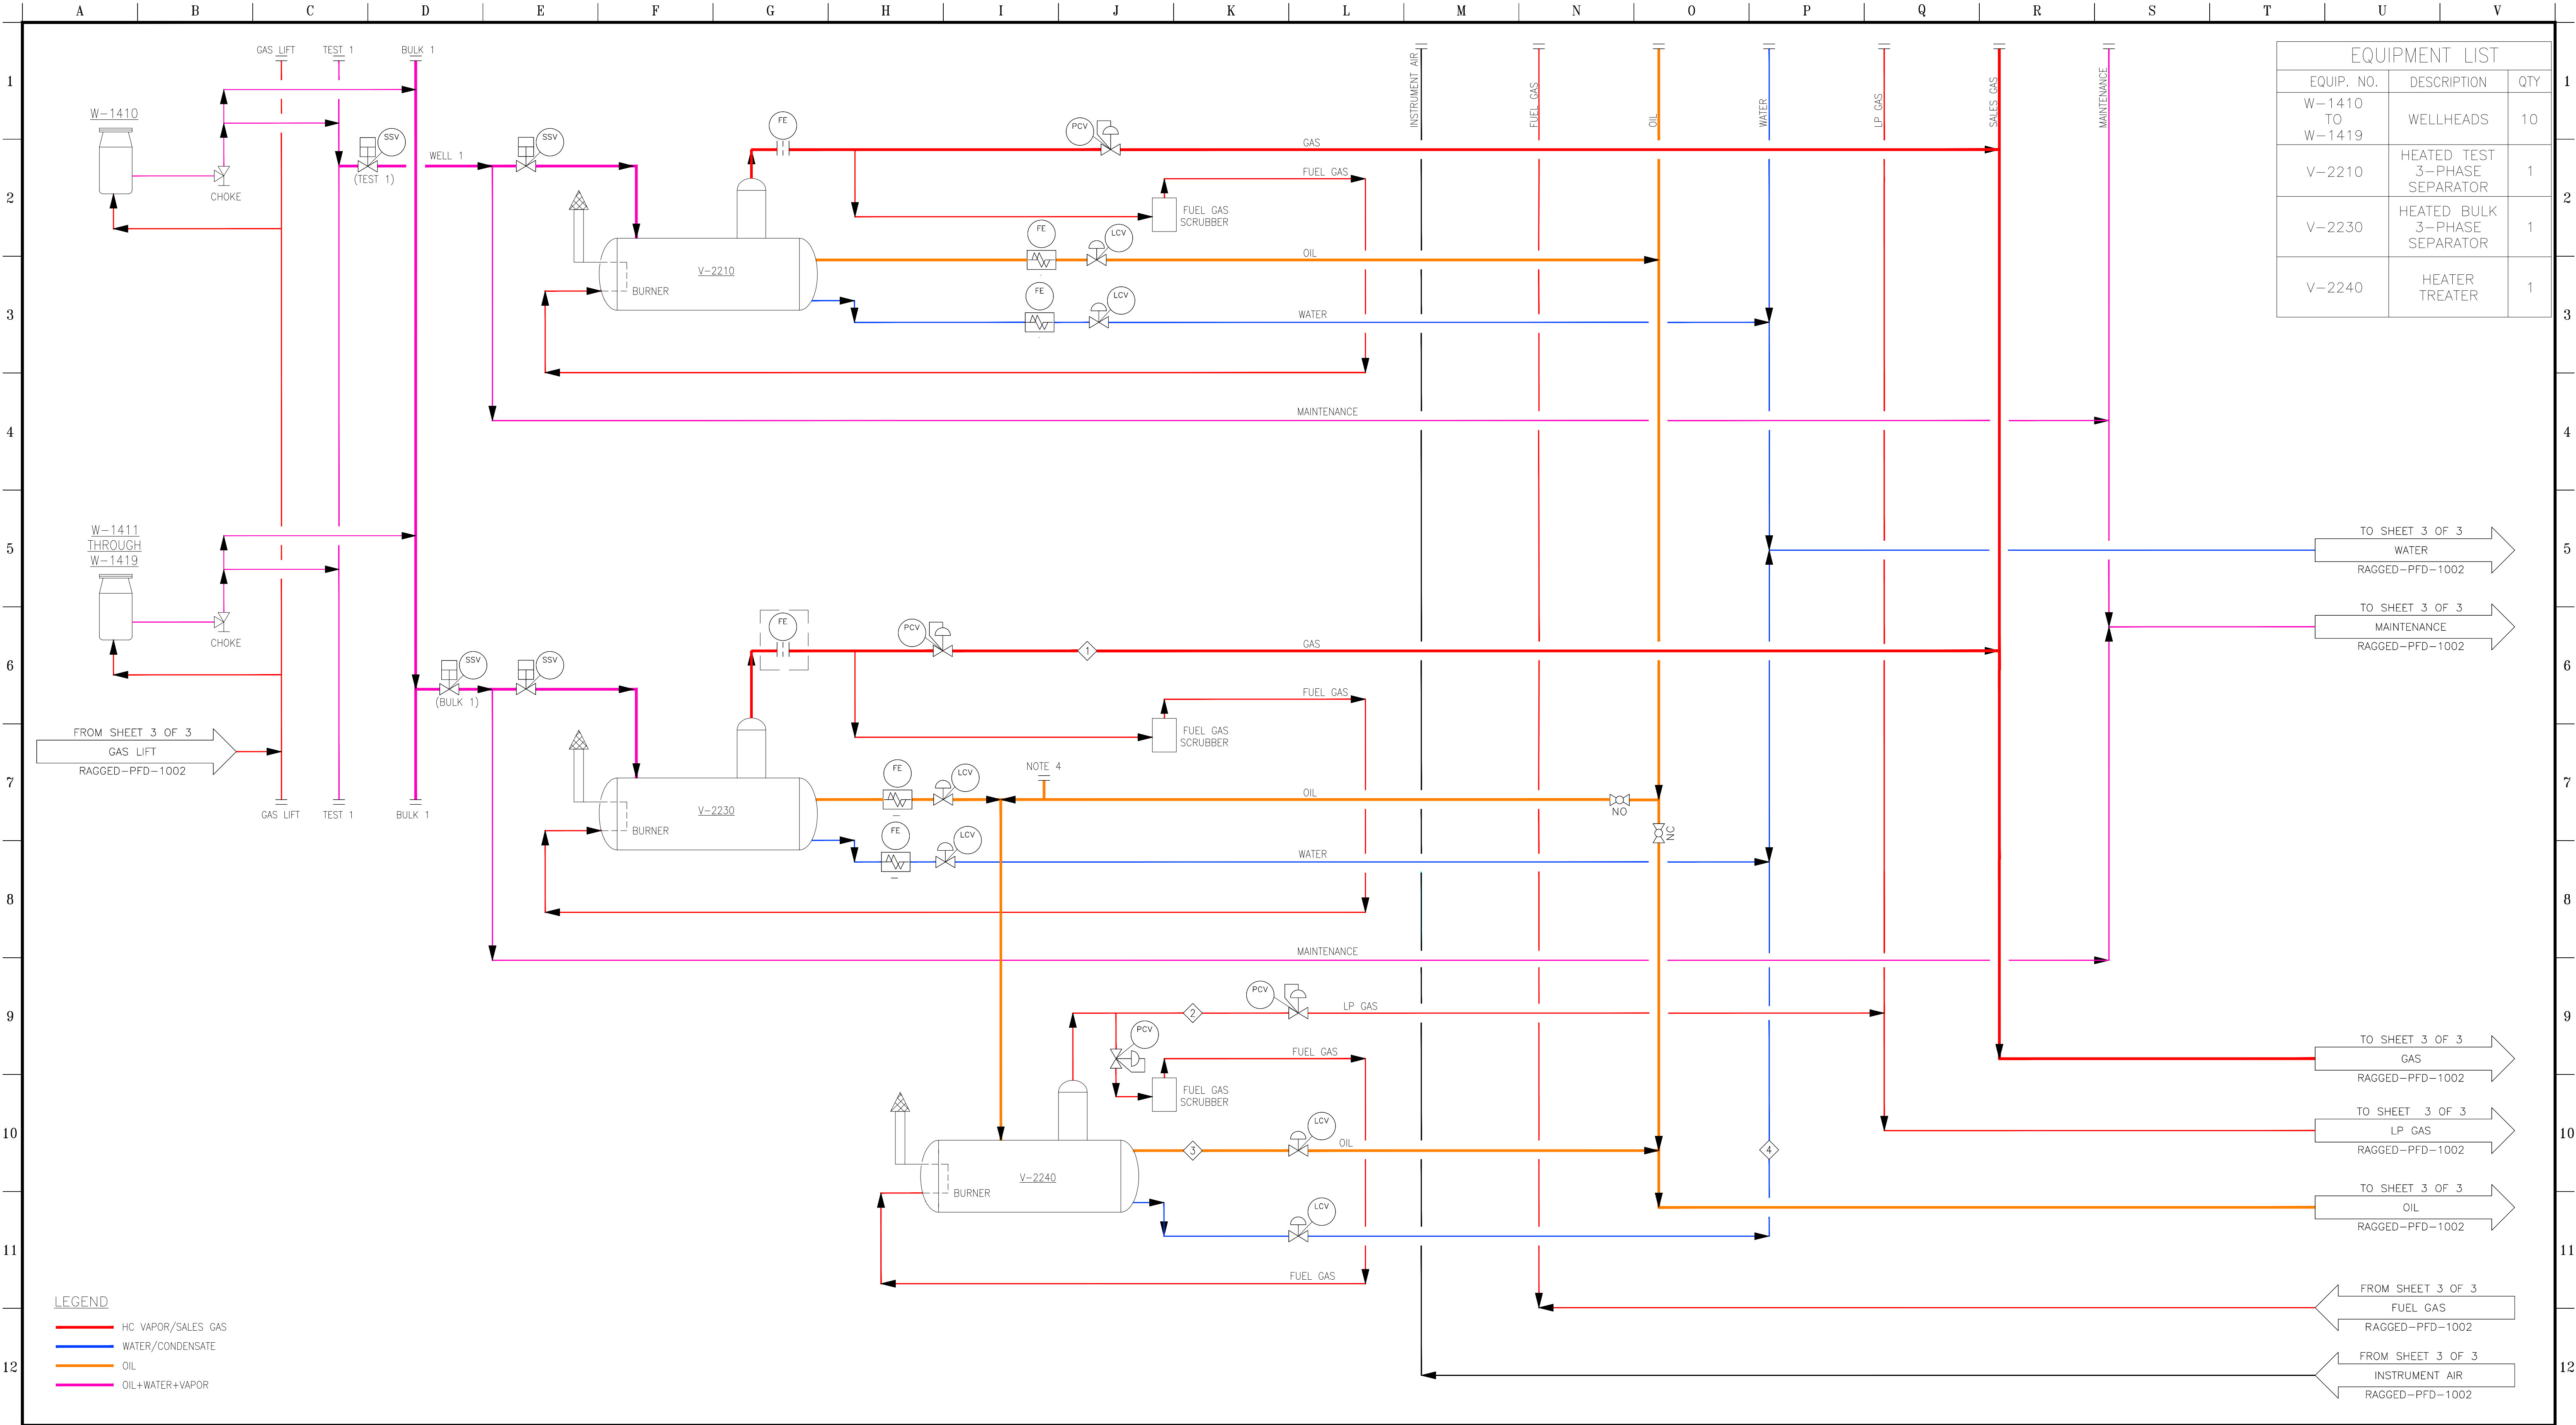

NOTE:	REFERENCE DRAWINGS		REVISIONS				ENGINEERING RECORD			<div>GMT Exploration Company LLC</div> <div>GMT RAGGED 6-64 4 PAD PROCESS FLOW DIAGRAM SHEET 2 OF 3 FULL DEVELOPMENT</div>	DWG. NO.	REV A
	NO.	TITLE	NO.	DATE	DESCRIPTION	BY	CHK.	APP.	BY	DATE		
									DRN: CDL	08/26/22		
									DES: CDL	08/26/22		
									CHK: TBM	08/26/22		
									APP: TBM	08/26/22		
	<div>LDIS</div>								AFE No.		PROJ. ENGR:	NTS
									S&L JOB NO.			
	A	10/06/22	ISSUED FOR PERMIT				MAO	TBM	TBM	(FORMATED 22"x34") SCALE:		

GMT Flowback

