

10/2022
Not to Scale

Apex Oil Ventures


P.R. Trigood No 8 Well

SE 1/4 SW 1/4 Sec 4 T. 1 N. R. 101 W

Rio Blanco Co. Colorado

API 05-103-05379

Present Well Bore Diagram

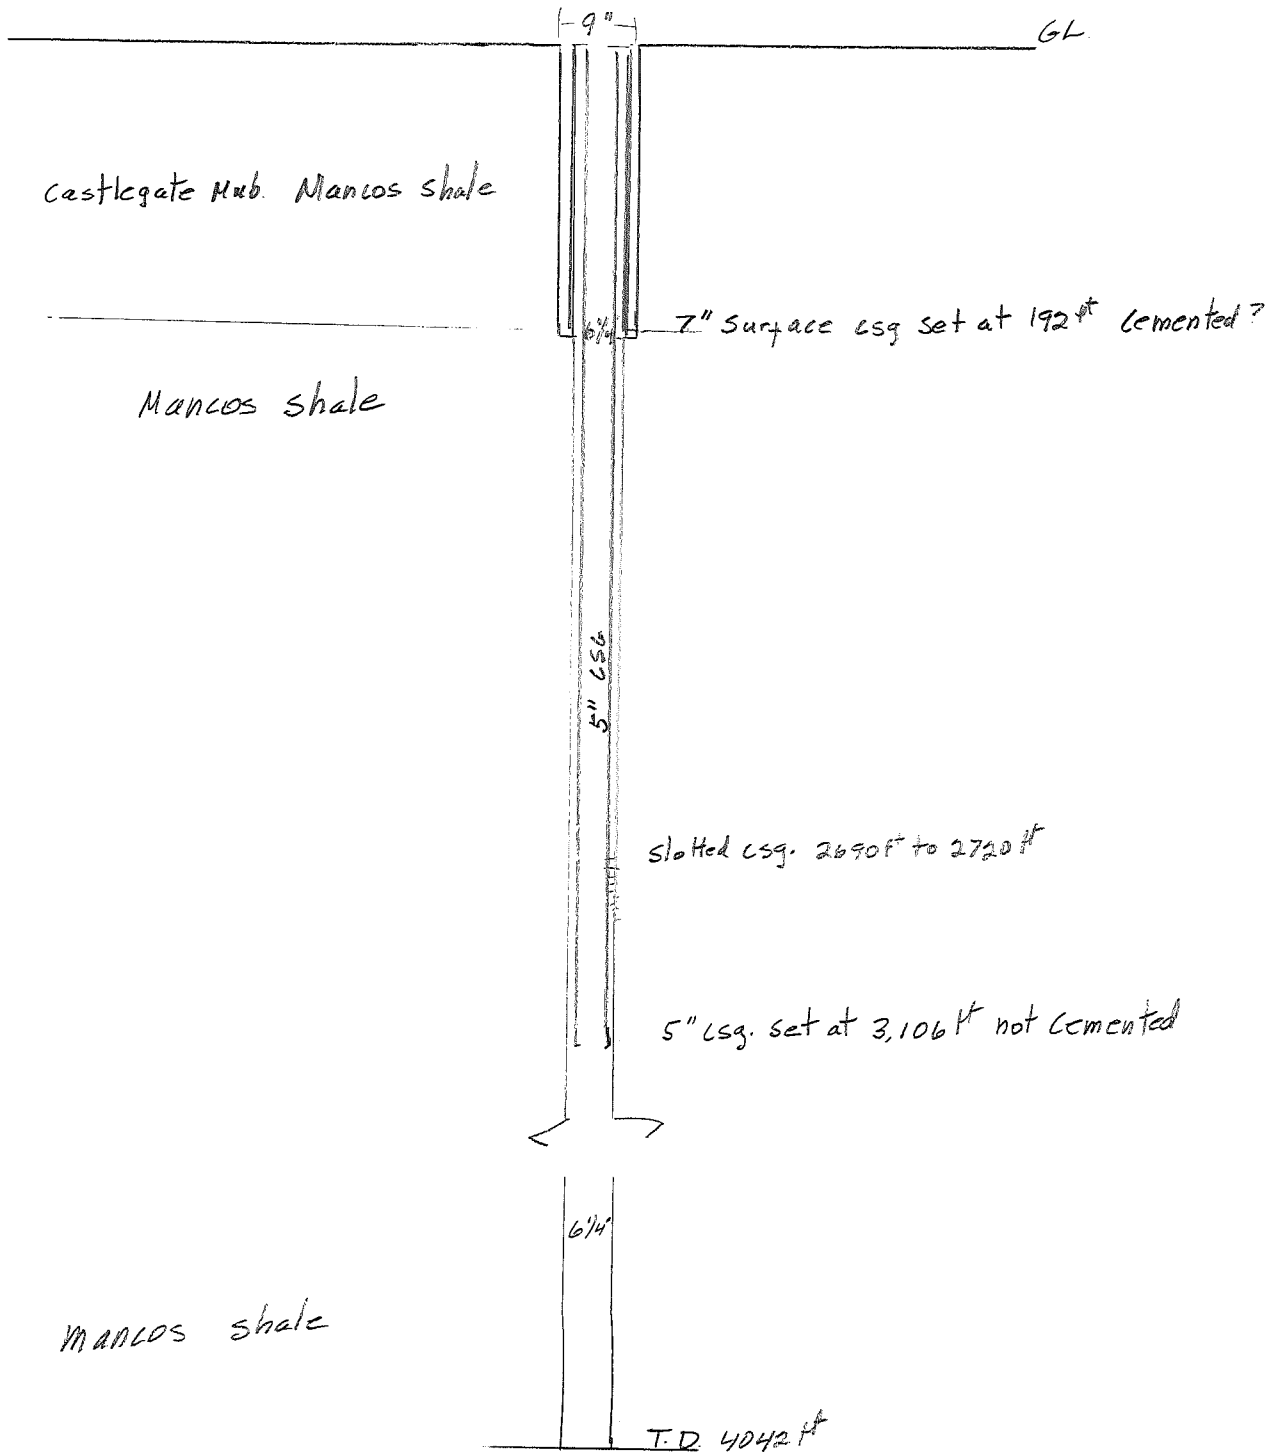

Apex Oil Ventures

P.R. Trigood No 8 Well
SE 1/4 SW 1/4, Sec 4, T1N, R10W
Rio Blanco Co. Colorado
API 05-103-05379

10/10/2022
not to scale

Proposed Plugging Diagram

