




DENOVA
STRAT WELL

Rig Floor (ft) 23 KB (Ft) 4314

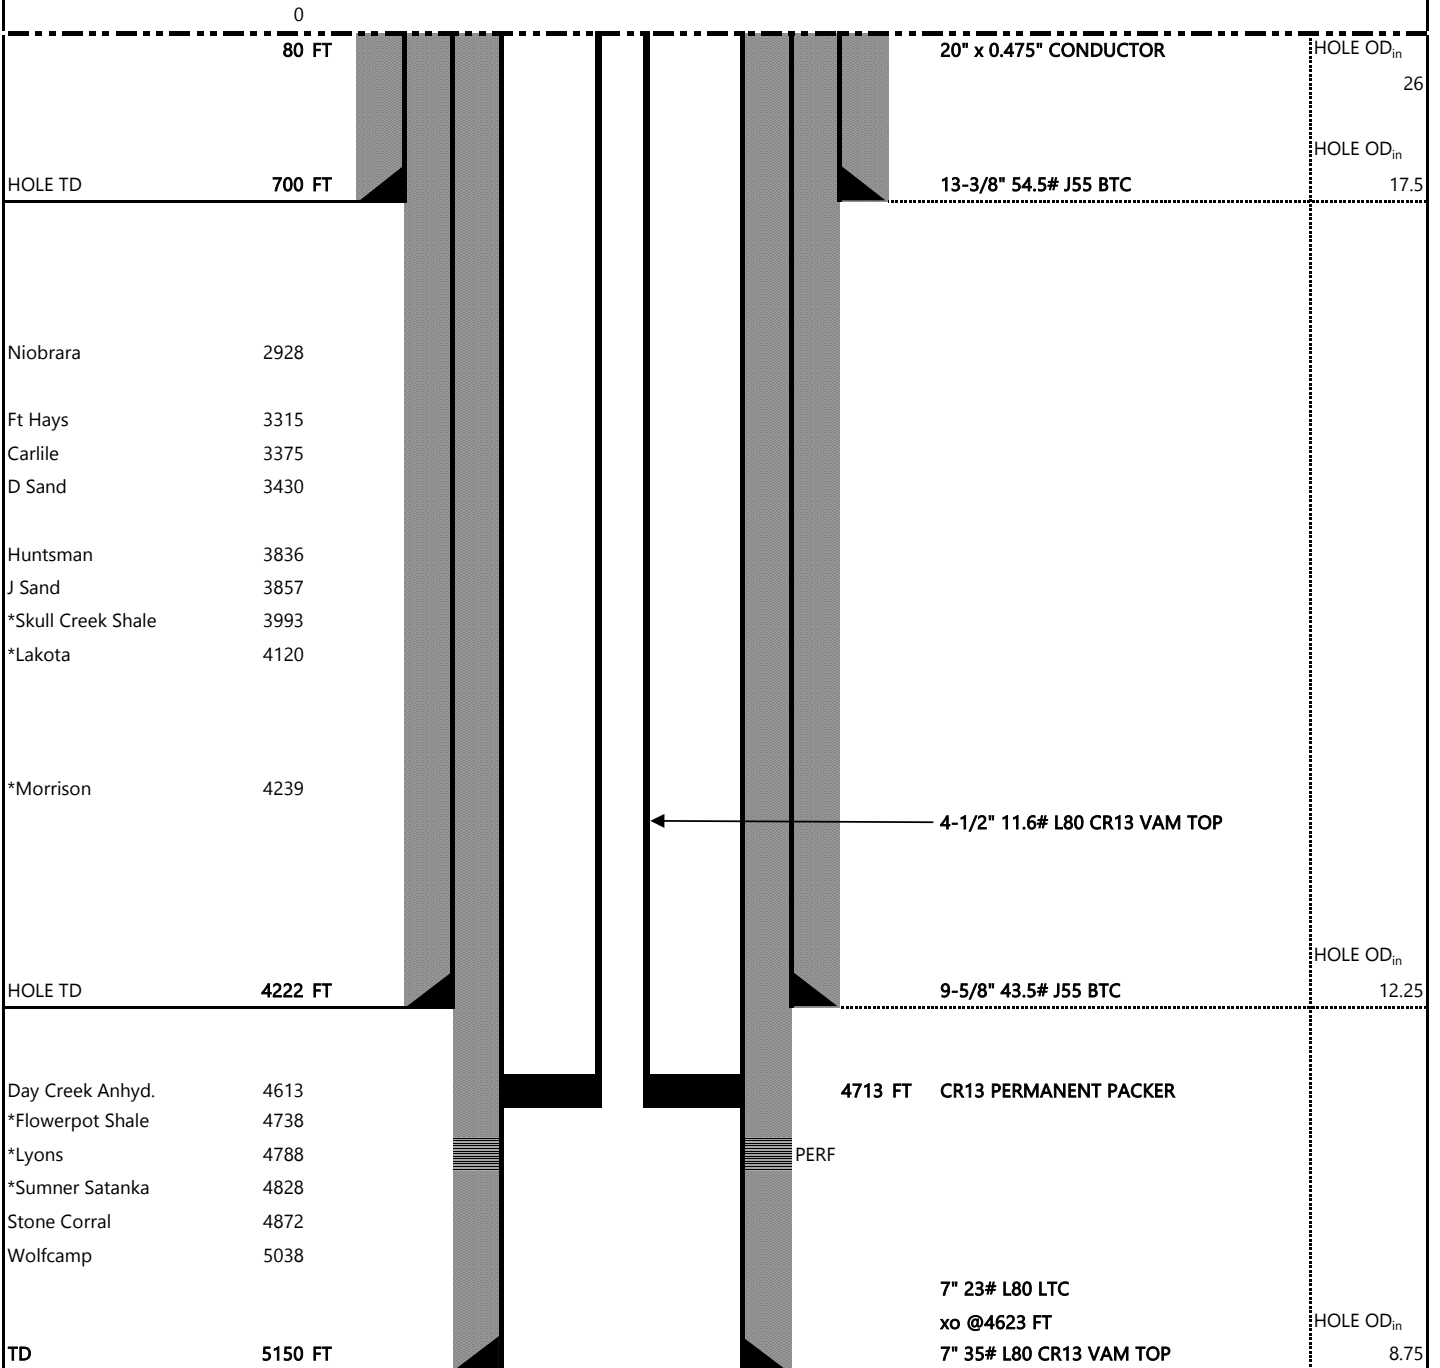

CASING SECTION	DRILL HOLE INTERVAL _{FT}	DRILL HOLE LENGTH _{FT}	DRILL HOLE ID _{IN}	OD _{IN}	ID _{IN}	WT _{LB/FT}	WALL TH _{IN}	DRIFT ID _{IN}	GRADE	CONNECTION	CONNECTION OD _{IN}
CONDUCTOR	0 - 80	80	26	20	19.05	65.0	0.475	19.05			
SURFACE	0 - 700	700	17.5	13.375	12.615	54.4	0.380	12.459	J55	BTC	14.375
INTERMEDIATE	700 - 4222	3522	12.25	9.625	8.755	43.5	0.435	8.599	J55	BTC	10.825
PRODUCTION	4222 - 5150	928	8.75	7.0	6.366	23.0	0.317	6.250	L80	LTC	7.656
	INJECTION SECTION (CR13 CSC SPECS)			7.0	6.004	35.0	0.498	5.875	L80 13CR	VAM TOP HC	7.788
TUBING				4.5	4	11.6	0.250	3.875	VM 80 13CR	VAMP TOP	4.903