


# T3N, R65W

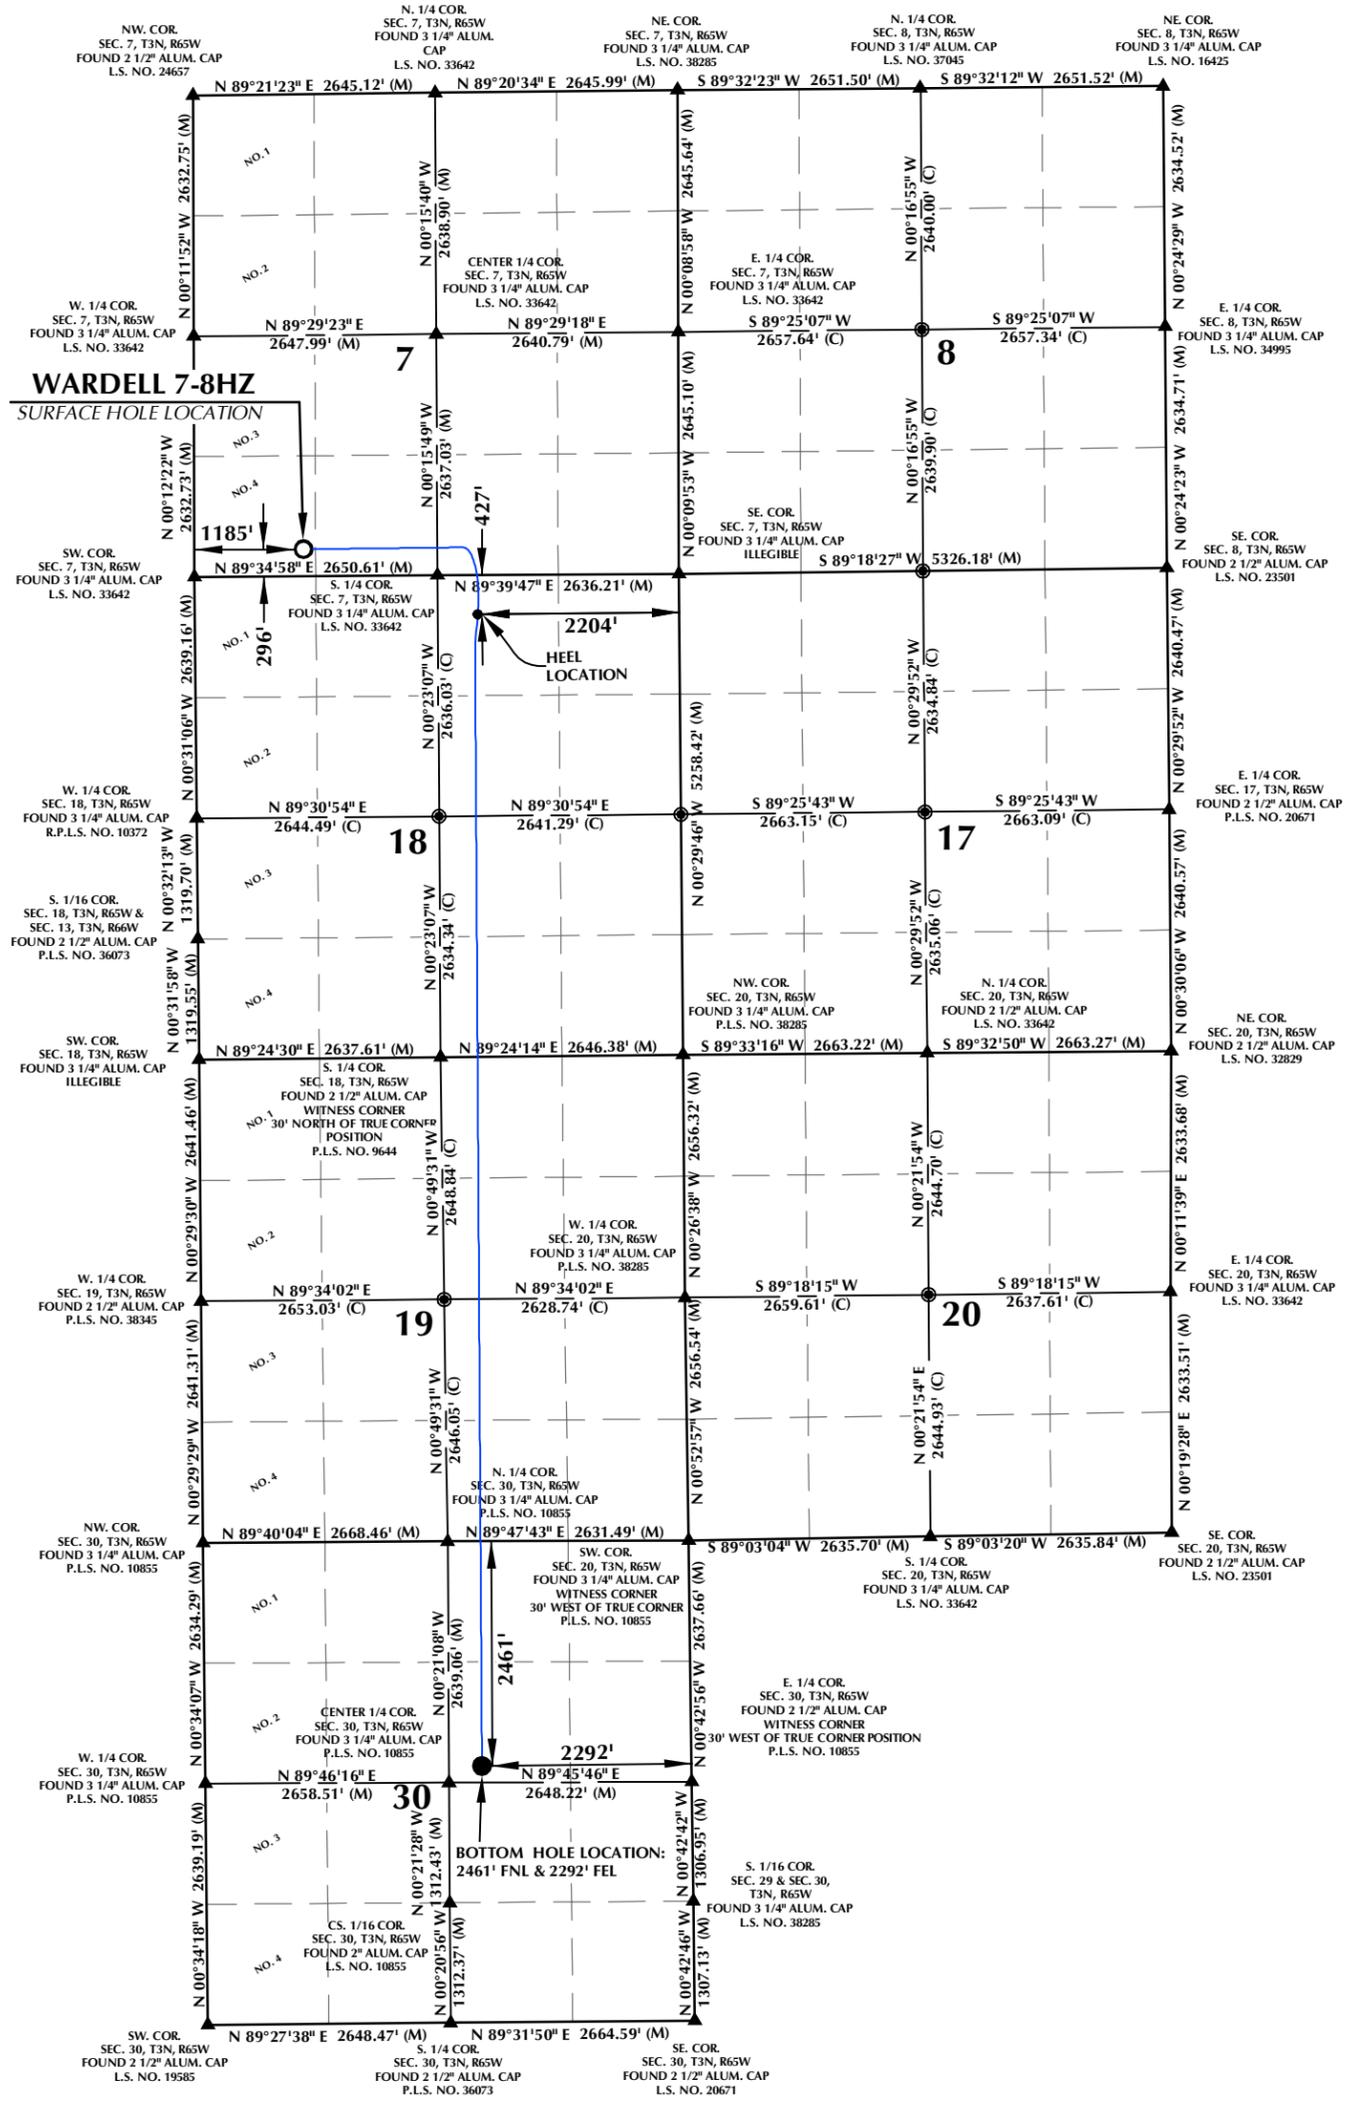


**SURFACE HOLE LOCATION: NAD 83**  
 GROUND ELEVATION= 5012.9'  
 LATITUDE= 40.233466°  
 LONGITUDE= -104.711508°  
 LATITUDE= 40°14'00.479"  
 LONGITUDE= -104°42'41.430"  
**HEEL LOCATION: NAD 83**  
 LATITUDE= 40.231470°  
 LONGITUDE= -104.704718°  
 LATITUDE= 40°13'53.292"  
 LONGITUDE= -104°42'16.985"  
**BOTTOM HOLE LOCATION: NAD 83**  
 LATITUDE= 40.196884°  
 LONGITUDE= -104.704957°  
 LATITUDE= 40°11'48.782"  
 LONGITUDE= -104°42'17.845"

## CERTIFICATE OF SURVEYOR:

THIS IS TO CERTIFY THAT THE ABOVE PLAT WAS PREPARED FROM FIELD NOTES OF ACTUAL SURVEYS MADE BY ME OR UNDER MY SUPERVISION AND THAT THE SAID BEARINGS AND CORRECT TO THE BEST OF MY KNOWLEDGE AND BELIEF. THIS CERTIFICATE DOES NOT REPRESENT A LAND SURVEY PLAT OR IMPROVEMENT SURVEY PLAT AS DEFINED BY C.R.S. 38-51-102 AND CANNOT BE RELIED UPON TO DETERMINE OWNERSHIP.

*Randall K. French*  
 38512  
 6/8/22  
 RANDALL K. FRENCH  
 PROFESSIONAL LAND SURVEYOR  
 COLORADO REGISTRATION NUMBER 38512

NOTICE:  
 ACCORDING TO COLORADO STATE LAW YOU MUST COMMENCE LEGAL ACTION BASED UPON ANY DEFECT IN THIS SURVEY WITHIN THREE YEARS AFTER YOU FIRST DISCOVER SUCH DEFECT. IN NO EVENT MAY ANY ACTION BASED UPON ANY DEFECT IN THIS SURVEY BE COMMENCED MORE THAN TEN YEARS FROM THE DATE ON THE CERTIFICATION SHOWN HEREON.

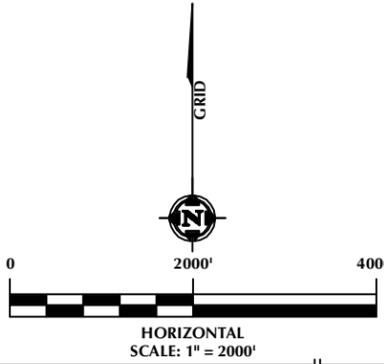

## NOTES:

- INDICATES SECTION CORNER.
- INDICATES CALCULATED CORNER.
- ELEVATION BASED ON NAVD88 (GEOID12B).
- BASIS OF BEARINGS DERIVED FROM COLORADO COORDINATE SYSTEM OF 1983, NORTH ZONE.
- ALL MEASURED DISTANCES ARE GRID.
- COMBINED SCALE FACTOR: 0.99971910 CALCULATED FROM THE SW. CORNER OF SECTION 7, T3N, R65W.
- OPERATOR: JASON CURNUTT / PDP0 = 1.5.
- WELL FOOTAGES ARE MEASURED AT RIGHT ANGLES TO THE SECTION LINES.

## WELL PAD - WARDELL FED 13-7HZ

**WARDELL 7-8HZ**  
 WELL LOCATION CERTIFICATE  
 296' FSL & 1185' FWL LOT 4 (SWSW) (SURFACE HOLE LOCATION)  
 LOCATED IN SECTION 7  
 427' FNL & 2204' FEL (NWNE) (HEEL LOCATION)  
 LOCATED IN SECTION 18  
 2461' FNL & 2292' FEL (SWNE) (BOTTOM HOLE LOCATION)  
 LOCATED IN SECTION 30  
 T3N, R65W, 6TH P.M.  
 WELD COUNTY, COLORADO

**Kerr-McGee Oil & Gas Onshore LP**  
 1099 18th Street  
 Denver, Colorado 80202



## CONSULTING, LLC

**SHERIDAN OFFICE**  
 1095 Saberton Avenue  
 Sheridan, Wyoming 82801  
 Phone 307-674-0609

**LOVELAND OFFICE**  
 6706 North Franklin Avenue  
 Loveland, Colorado 80538  
 Phone 970-776-4331

DRAFTED BY:	AMK	CHECKED BY:	RFK
DATE DRAFTED:	6/8/22	DATE SURVEYED:	3/3/22
REVISED:		FILE NAME:	21-47