


Legend

- Soil Sample Location
- Soil Screening Location
- ▲ Background Soil Sample
- - - Former Drain Line
- - - Former Gas Line
- Former Oil Dump
- Former Water Dump
- Former Flowline
- - - Former Drip Containment
- Former Earthen Berm
- Former Infrastructure
- M Former Meter House
- Excavation Extent

Notes
 BBL: Barrel
 AST: Above Ground Storage Tank
 PWV: Produced Water Vessel

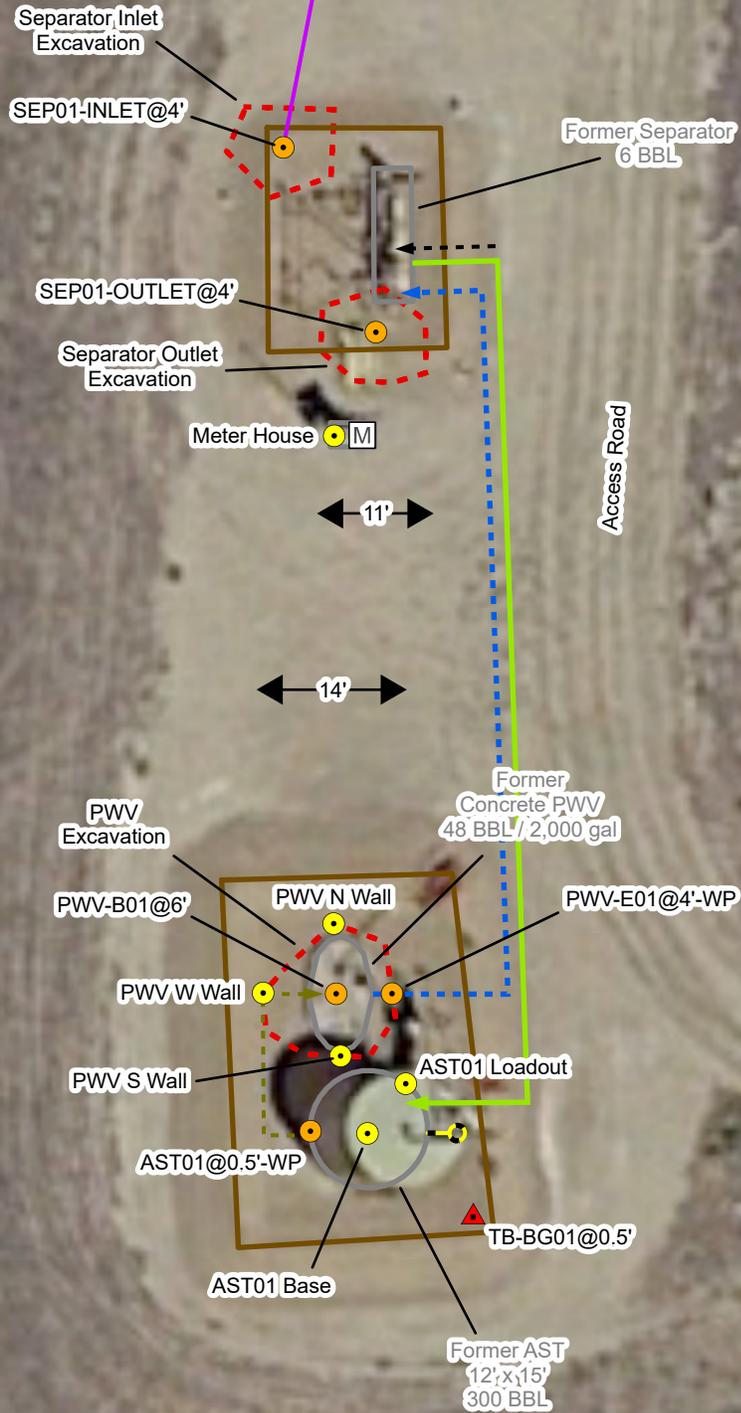

Sources: Environmental Systems Research Institute (ESRI)



Excavation Site Map

Pace Connelly Gas Unit 1-26 O SA Facility
 Kerr-McGee Oil & Gas Onshore, LP
 NESW & SESW SEC 26-T2N-R68W
 Weld County, CO
 Project Number: 09A1417237

FIGURE
1