


# LOCATION DRAWING VISTA 13-16HZ HORIZONTAL MULTI-WELL PAD

S1/2 SW1/4 SECTION 16, TOWNSHIP 5 NORTH, RANGE 67 WEST, 6TH P.M., GREELEY, COLORADO

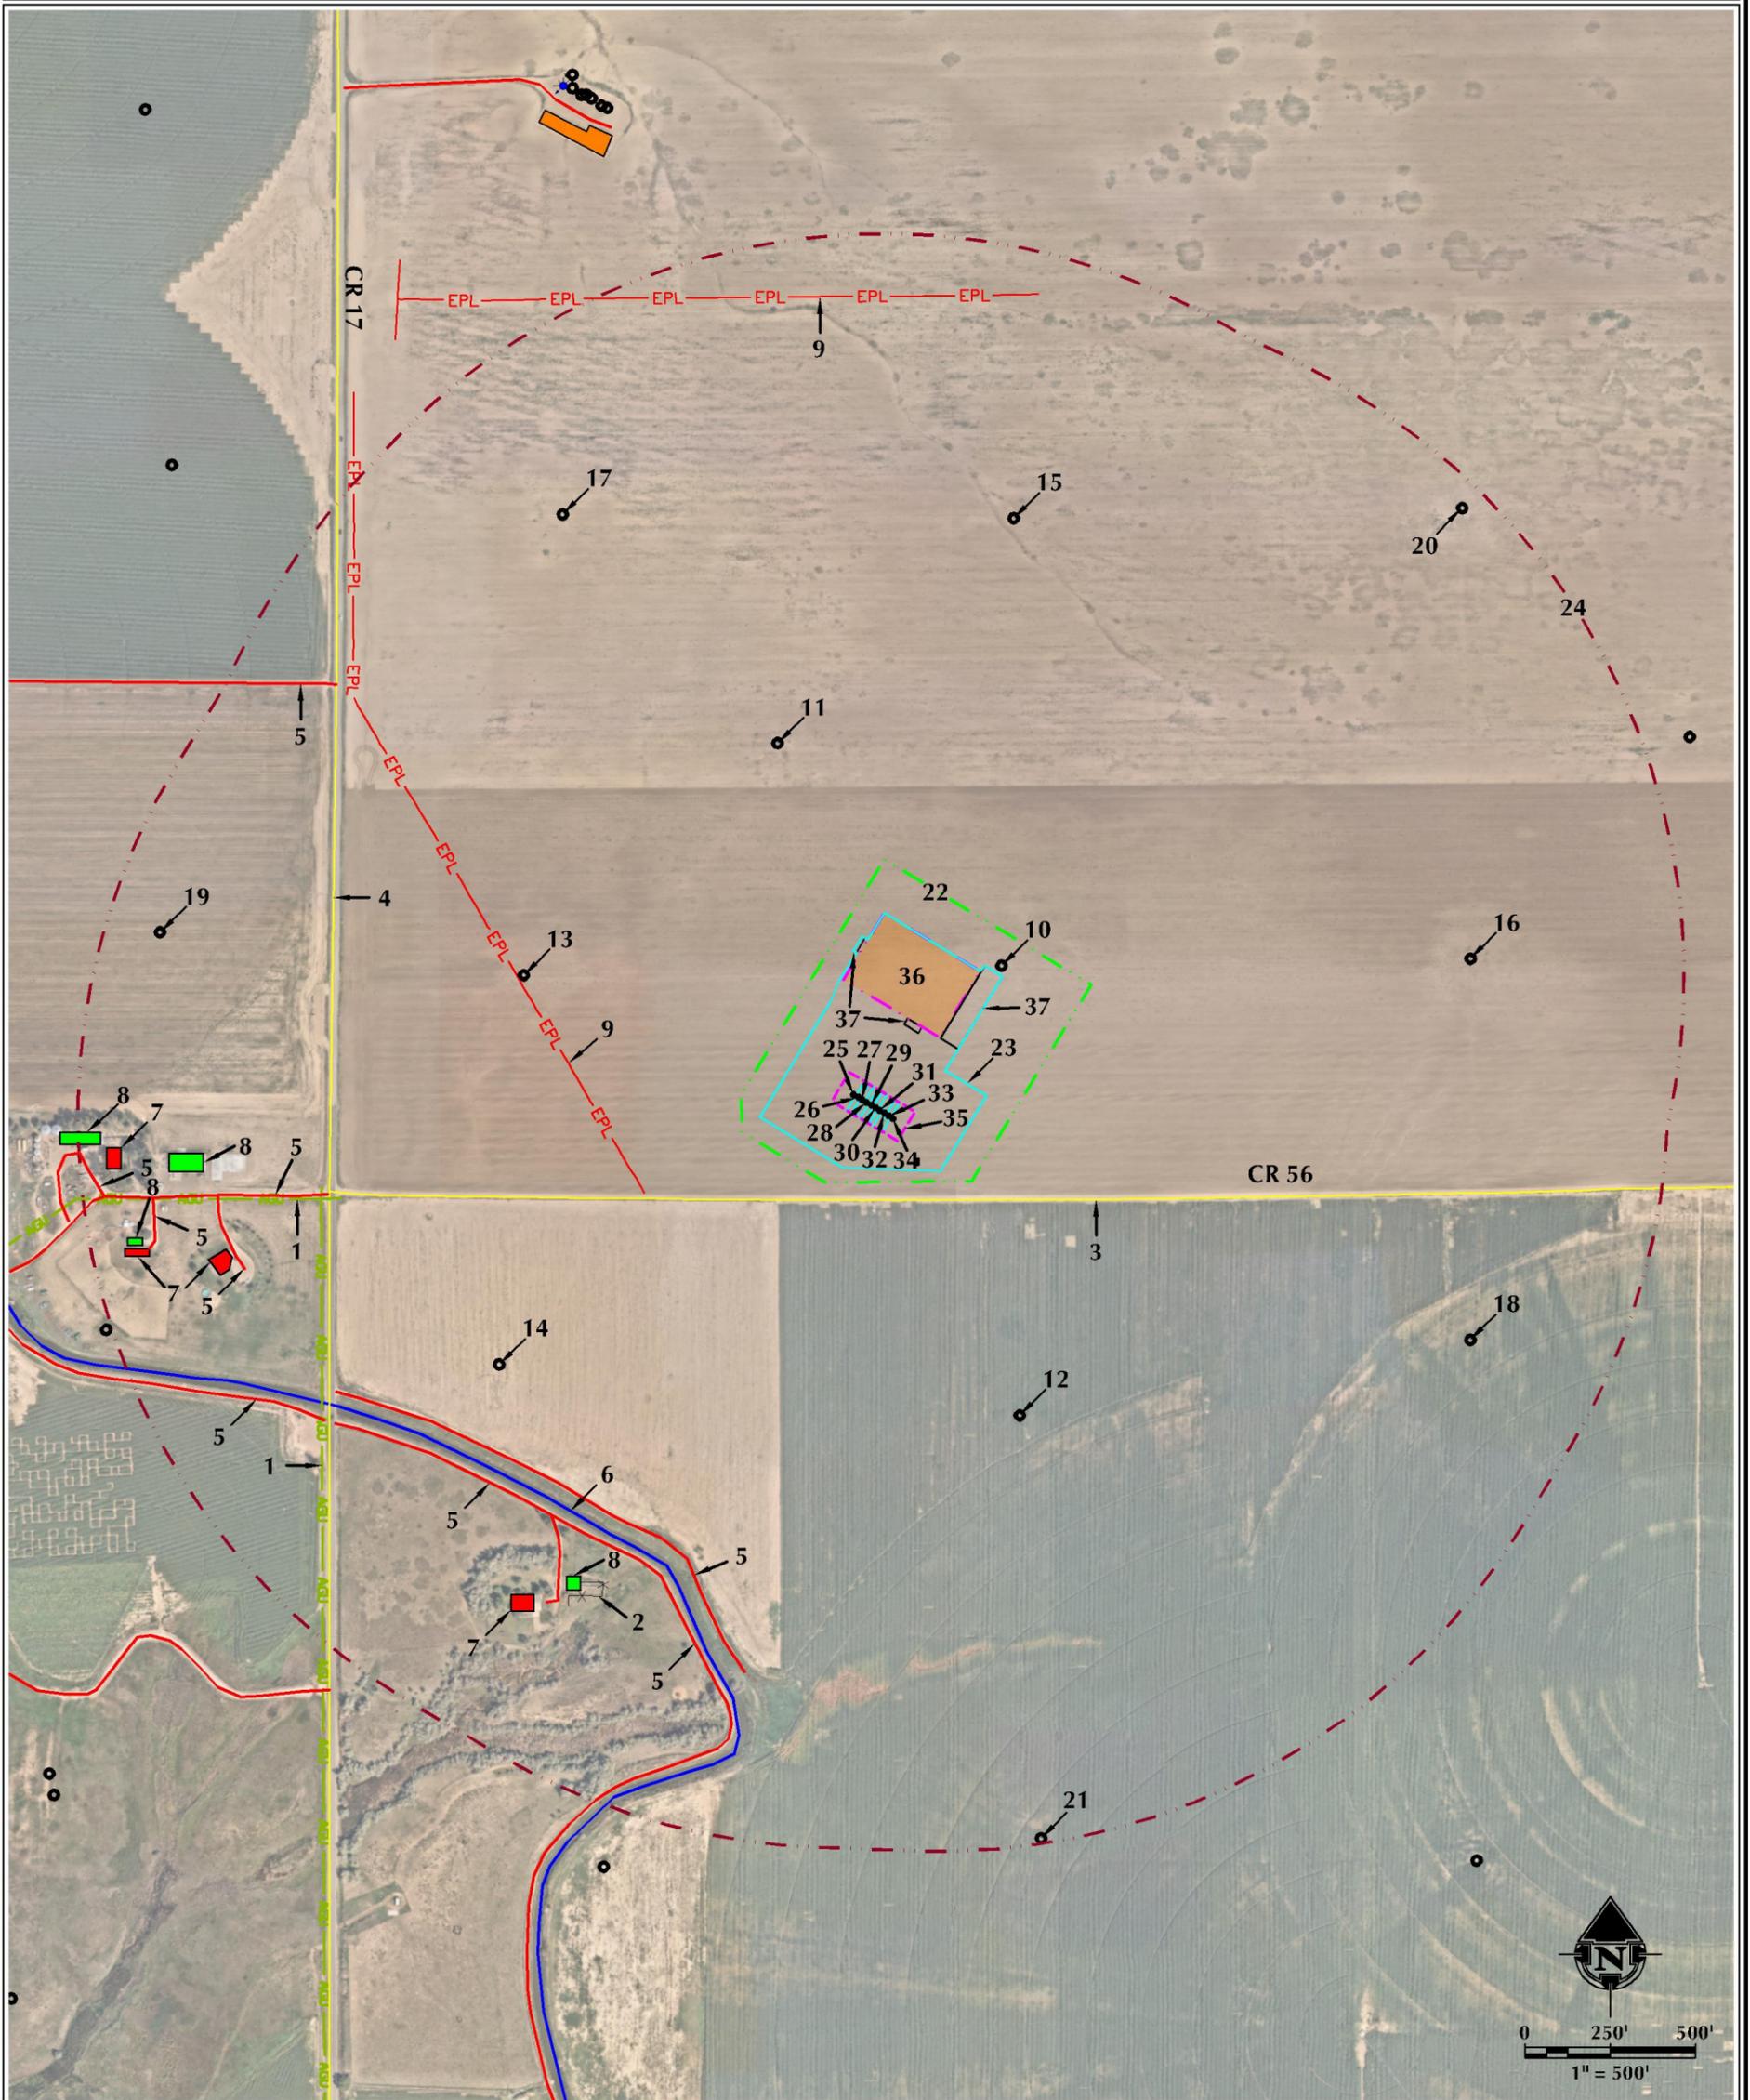

- |  |   |   |
|--|---|---|
| <p>1. ABOVE GROUND UTILITY LINES ARE ±1252' W AND ±1302' W.<br/>         2. EXISTING FENCE IS ±1406' SW.<br/>         3. COUNTY ROAD 56 IS ±74' S.<br/>         4. COUNTY ROAD 17 IS ±1241' W.<br/>         5. EXISTING PRIVATE ROADS ARE ±1211' SW, ±1288' W, ±1298' SW, ±1316' SW, ±1557' SW, ±1576' W, ±1707' NW, ±1796' W AND ±1936' W.<br/>         6. LOVELAND AND GREELEY CANAL IS ±1272' SW.<br/>         7. EXISTING RESIDENTIAL BUILDING UNITS ARE ±1542' SW, ±1602' W AND ±1877' W.<br/>         8. EXISTING BUILDINGS ARE ±1426' SW, ±1636' W,</p> | <p>9. ±1845' W AND ±1935' W.<br/>         EXISTING BURIED PIPELINES ARE ±404' SW AND ±1816' N.<br/>         10. EXISTING WELL: HARDMAN 2 (PA) IS ±25' NE.<br/>         11. EXISTING WELL: EDWARDS 16B U (PA) IS ±591' NW.<br/>         12. EXISTING WELL: WIEDEMAN 21-21U (PA) IS ±755' S.<br/>         13. EXISTING WELL: HARDMAN 1 (PA) IS ±809' NW.<br/>         14. EXISTING WELL: WIEDEMAN 11-21U (PA) IS ±1056' SW.<br/>         15. EXISTING WELL: HARDMAN 4 (PA) IS ±1221' N.<br/>         16. EXISTING WELL: EDWARDS 34-16U (PA) IS ±1373' E.<br/>         17. EXISTING WELL: HARDMAN 3 (PA) IS ±1506' NW.</p> | <p>18. EXISTING WELL: WIEDEMAN 31-21 (PA) IS ±1591' SE.<br/>         19. EXISTING WELL: HANKINS 44-17U (PA) IS ±1842' W.<br/>         20. EXISTING WELL: EDWARDS 33-16U (PA) IS ±1928' NE.<br/>         21. EXISTING WELL: WIEDEMAN 22-21U (PA) IS ±1984' S.<br/>         22. PROPOSED OIL &amp; GAS LOCATION<br/>         23. WORKING PAD SURFACE<br/>         24. 2000' WORKING PAD SURFACE BUFFER<br/>         25. PROPOSED WELL: VISTA 16-1HZ<br/>         26. PROPOSED WELL: VISTA 16-2HZ<br/>         27. PROPOSED WELL: VISTA 16-3HZ<br/>         28. PROPOSED WELL: VISTA 16-4HZ<br/>         29. PROPOSED WELL: VISTA 16-5HZ</p> |
| <p>30. PROPOSED WELL: VISTA 16-6HZ<br/>         31. PROPOSED WELL: VISTA 16-7HZ<br/>         32. PROPOSED WELL: VISTA 16-8HZ<br/>         33. PROPOSED WELL: VISTA 16-9HZ<br/>         34. PROPOSED WELL: VISTA 16-10HZ<br/>         35. PUMP JACK OPERATIONS AREA<br/>         36. PROPOSED VISTA 13-16HZ FACILITY<br/>         37. TEMPORARY EQUIPMENT AREA</p>  |   |   |

<b>LEGEND</b> <ul style="list-style-type: none"> <li>● EXISTING WELL</li> <li>● PROPOSED WELL</li> <li>○ WATER WELL</li> <li>— PUBLIC ROAD</li> <li>— PRIVATE ROAD</li> <li>— EXISTING FENCE</li> <li>— WORKING PAD SURFACE</li> <li>— 2000' WORKING PAD SURFACE BUFFER</li> <li>— PROPOSED OIL &amp; GAS LOCATION</li> <li>— PUMP JACK AREA</li> <li>— PROPOSED FACILITY</li> <li>— DITCH/CANAL/DRAINAGE</li> <li>— EXISTING FACILITY</li> <li>— EXISTING BUILDING</li> <li>— RESIDENTIAL BUILDING UNIT</li> <li>— NON-RESIDENTIAL BUILDING UNIT</li> <li>— TEMPORARY EQUIPMENT AREA</li> <li>— RAILROAD</li> <li>— AGU — ABOVE GROUND UTILITY LINE</li> <li>— EPL — EXISTING PIPELINE</li> </ul>	<p><b>ALL MEASUREMENTS ARE MADE FROM NEAREST EDGE OF WORKING PAD SURFACE</b></p> <p>SURFACE USE: DRYLAND CROP</p> <p>NEAREST BUILDING UNIT: ±1542' SW</p>
---	---

<p><b>609 CONSULTING, LLC</b>          LOVELAND OFFICE: 6706 South Franklin Avenue, Loveland, Colorado 80538, Phone: 970-776-4331          SHERIDAN OFFICE: 1095 Saberton Avenue, Sheridan, Wyoming 82801, Phone: 307-674-0609</p>	<p>DATE SURVEYED: 11/21/22          DATE: 12/7/22          DRAFTER: HJL          REVISED:</p>	<p><b>DATA SOURCES &amp; NOTES:</b>          - AERIAL COURTESY OF NEARMAP.          - WATER WELLS COURTESY OF COLORADO DIVISION OF WATER RESOURCES.          - MANY FEATURES ON THIS MAP COME FROM PUBLICLY AVAILABLE DATA AND FEATURES LYING OUTSIDE THE SURFACE PROPERTY MAY HAVE BEEN OBTAINED FROM AERIAL IMAGERY. THE ACCURACY AND COMPLETENESS OF SAID DATA HAS NOT BEEN VERIFIED BY 609 CONSULTING, LLC. EXISTING CONDITIONS MAY DIFFER FROM WHAT IS SHOWN.</p>	<p>PREPARED FOR:  <b>Kerr-McGee Oil &amp; Gas Onshore LP</b></p>
--	---	--	--

K:\AMAR\021021\2021\_LP\_VISTA\_13-16HZ\_SEC\_16.DWG\13-16HZ\_VISTA\_OPTIONAL\_TSHL\_R67W\_SEC\_16.DWG 12/7/2022 2:37:01 PM, dlevin