


Well Name: **LOWRY 11-29**

API # 05000506451	Surface Legal Location NWNW S29 T4S R64W	Field Name WILDCAT	Permit Number	State CO	Well Configuration Type VERTICAL
Ground Elevation (ft) 5,803.00	Casing Flange Elevation (ft)	Orig KB-Ground Distance (ft) 0.00	KB-Casing Flange Distance (ft)	Surface Spud Date 1/21/1981 00:00	Final Rig Release Date

API #	Quarter 1	Quarter 2	Section	Township	Twnshp N/...	Range	Rng E/W Dir	County/Parish	State	Orig KB (ft)	Total Depth (MD...)	User Num 1
-------	-----------	-----------	---------	----------	--------------	-------	-------------	---------------	-------	--------------	---------------------	------------

VERTICAL, Original Hole, 4/28/2023 11:27:03 AM

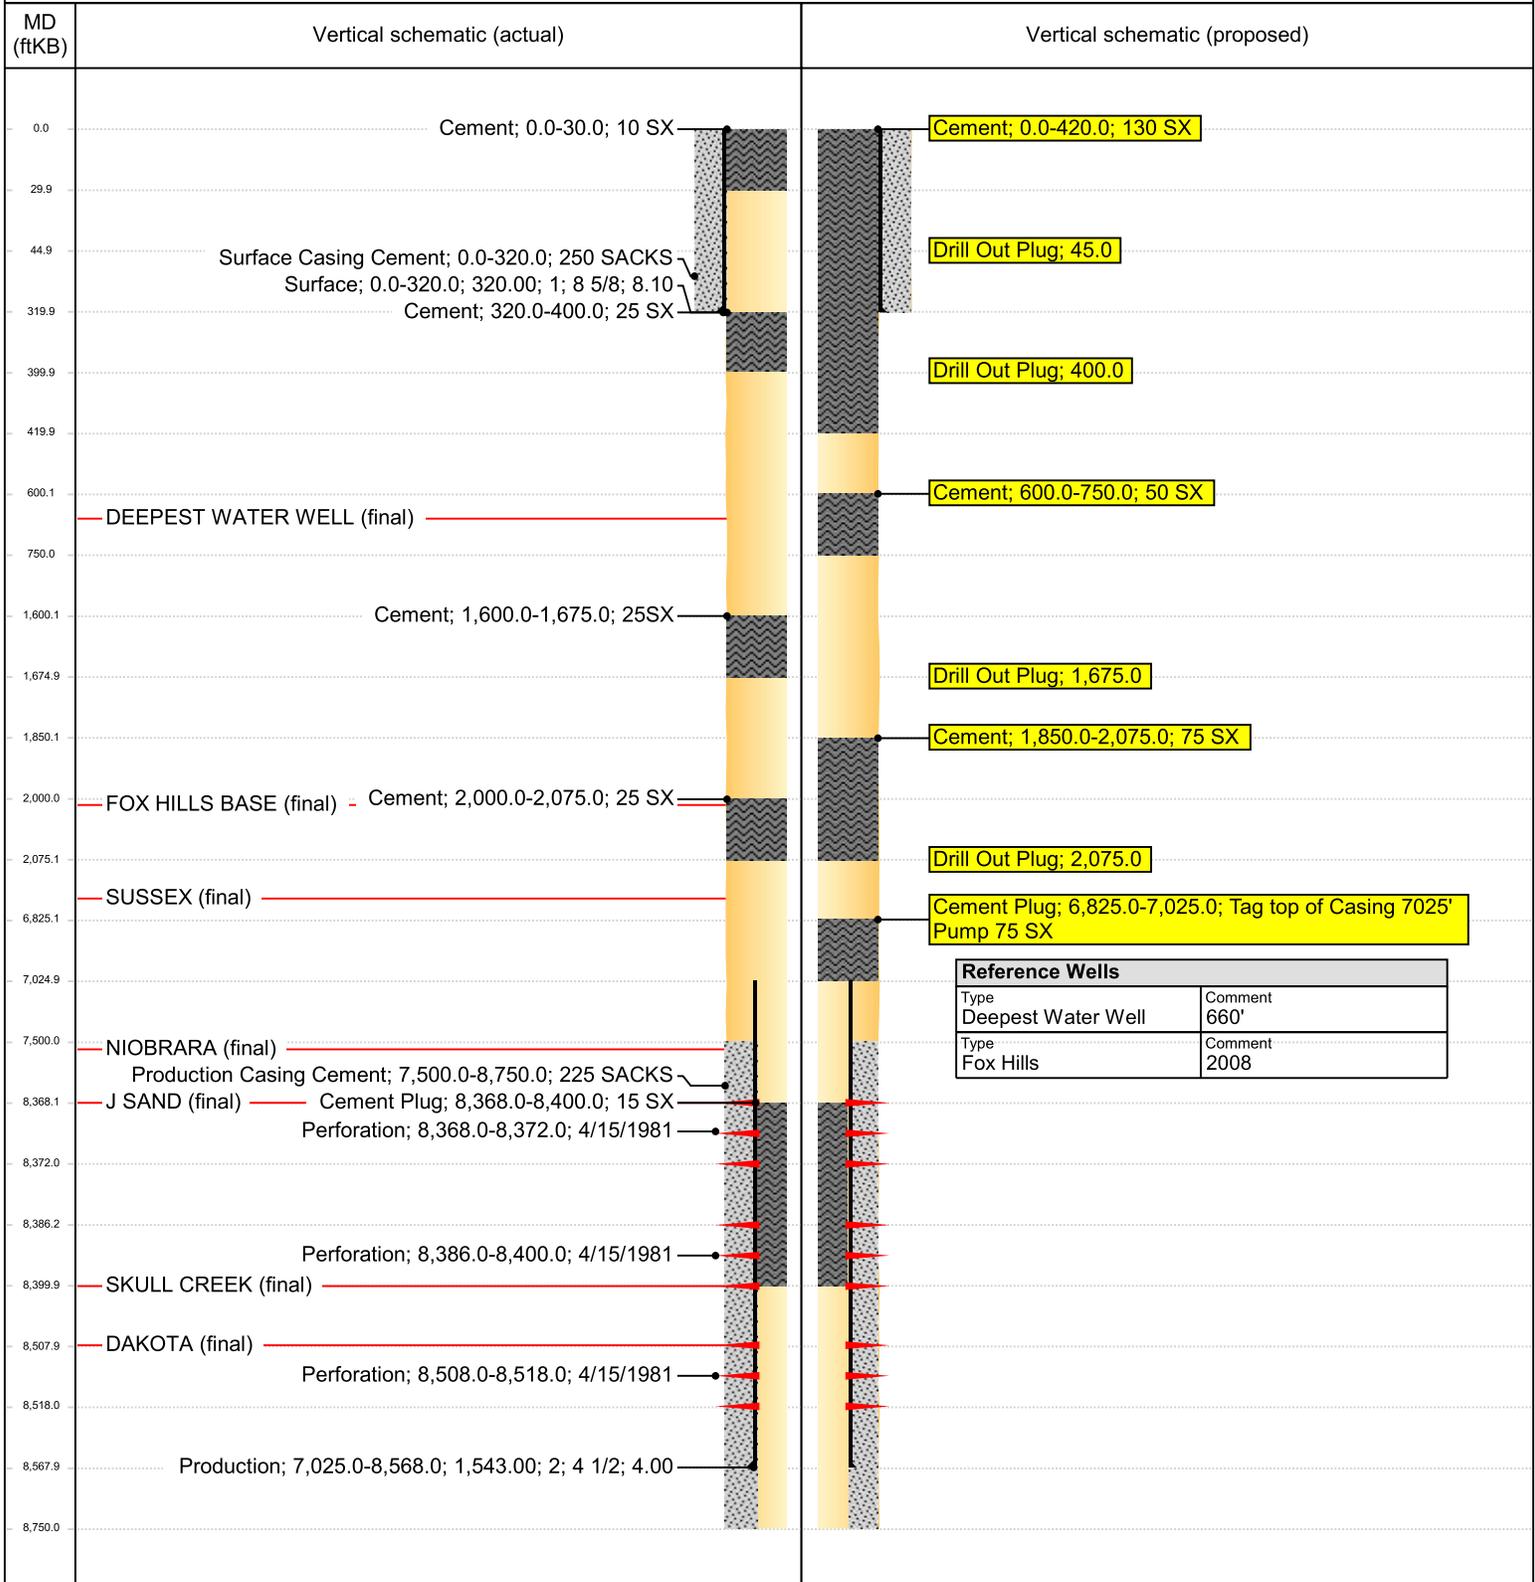

Reference Wells	
Type Deepest Water Well	Comment 660'
Type Fox Hills	Comment 2008