


**Legend**

- Soil Sample Location
- Soil Screening Location
- ▲ Background Soil Sample Location
- > Former Drain Line
- - > Former Gas Line
- > Former Oil Dump
- - > Former Water Dump
- > Former Flowline
- - - - Former Drip Containment
- Former Metal Berm
- X-X Former Fence
- Infrastructure
- Former Infrastructure
- M Former Meter House
- Excavation Extent

**Notes**  
 BBL: Barrel  
 AST: Above Ground Storage Tank  
 PWV: Produced Water Vessel  
 ECD: Emission Control Device

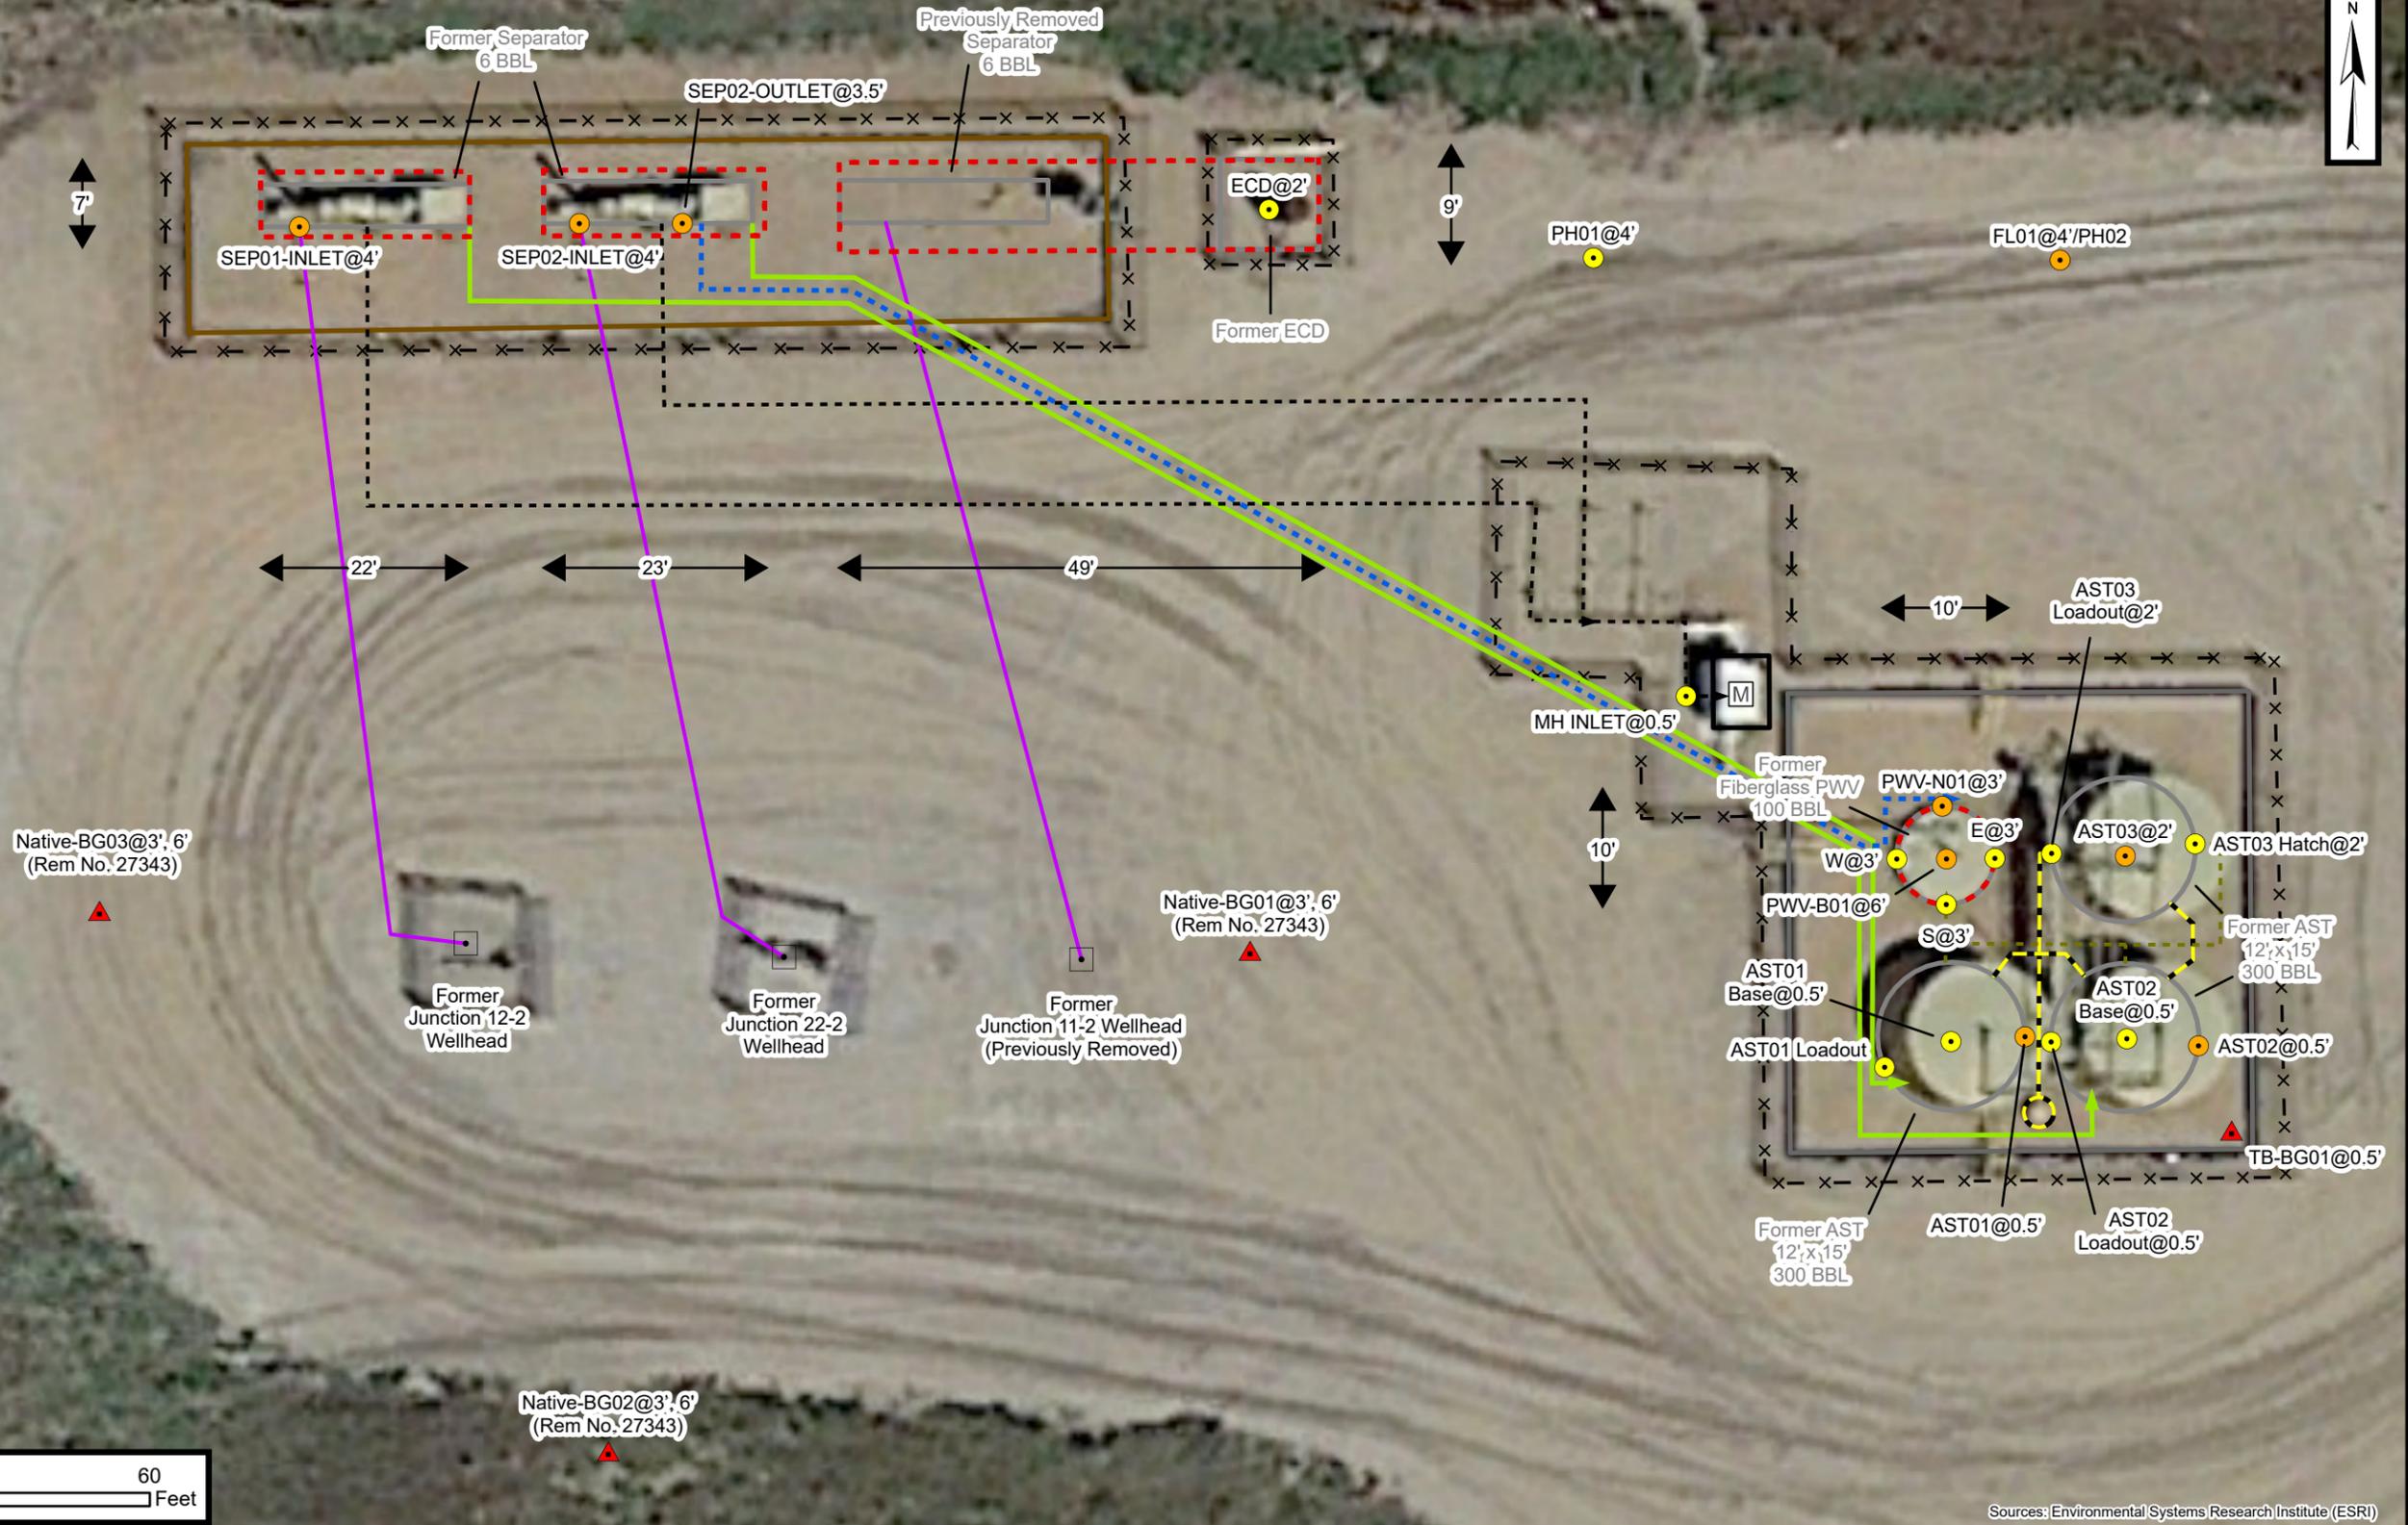

Sources: Environmental Systems Research Institute (ESRI)



**Excavation Site Map**

Junction 11, 12, 22-2 O SA Facility  
 Kerr-McGee Oil & Gas Onshore, LP  
 NWSW SEC 2-T2N-R68W  
 Weld County, CO  
 Project Number: 09A1417263

**FIGURE 1**