


LEGEND:

- = PROPOSED WELLHEAD.
- ◆ = TOP OF PRODUCTION.
- = BOTTOM OF PRODUCTION.
- = TARGET BOTTOM HOLE.
- ▲ = SECTION CORNERS LOCATED. (NAD 83)

NOTE:
Distances referenced on plat to section lines are perpendicular.

LINE TABLE		
LINE	DIRECTION	LENGTH
L1	N36°56'57"W	585.77'
L2	N00°08'59"W	200.00'

T10N, R58W, 6th P.M.

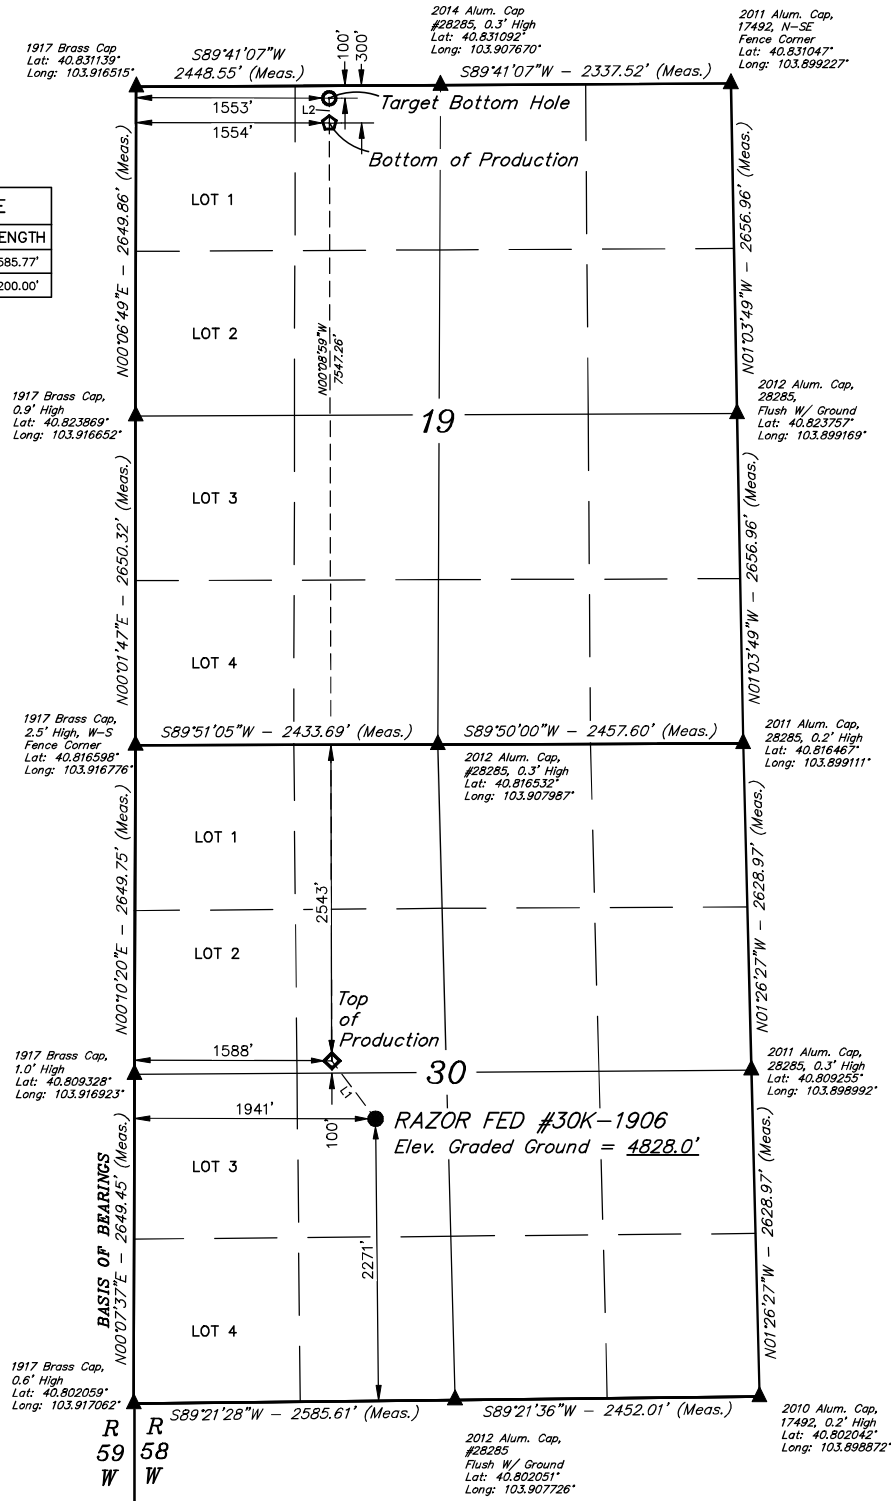

PDOP = 1.6



NAD 83 (SURFACE LOCATION)	NAD 83 (TOP OF PRODUCTION)	NAD 83 (BOTTOM OF PRODUCTION)	NAD 83 (TARGET BOTTOM HOLE)
LATITUDE = 40°48'29.82" (40.808283)	LATITUDE = 40°48'34.49" (40.809579°)	LATITUDE = 40°49'49.03" (40.830286°)	LATITUDE = 40°49'51.01" (40.830835°)
LONGITUDE = 103°54'35.76" (103.909933)	LONGITUDE = 103°54'40.26" (103.911184°)	LONGITUDE = 103°54'39.30" (103.910916°)	LONGITUDE = 103°54'39.27" (103.910909°)
NAD 27 (SURFACE LOCATION)	NAD 27 (TOP PRODUCTION ZONE)	NAD 27 (BOTTOM OF PRODUCTION)	NAD 27 (TARGET BOTTOM HOLE)
LATITUDE = 40°48'29.87" (40.808297)	LATITUDE = 40°48'34.53" (40.809593°)	LATITUDE = 40°49'49.08" (40.830300°)	LATITUDE = 40°49'51.06" (40.830849°)
LONGITUDE = 103°54'33.95" (103.909430)	LONGITUDE = 103°54'38.45" (103.910681°)	LONGITUDE = 103°54'37.49" (103.910413°)	LONGITUDE = 103°54'37.46" (103.910406°)

CERTIFICATE OF REGISTRATION
THIS IS TO CERTIFY THAT THE ABOVE IS A TRUE AND CORRECT COPY OF THE ORIGINAL SURVEY PLAT AND NOTES OF ACTUAL SURVEYS MADE BY ME OR UNDER MY SUPERVISION AND THAT THE SAME ARE TRUE AND CORRECT TO THE BEST OF MY KNOWLEDGE AND BELIEF.



BASIS OF BEARINGS
BASIS OF BEARINGS IS A G.P.S. OBSERVATION



**FUNDARE RESOURCES
OPERATING COMPANY, LLC**

**RAZOR FED #30K-1906
NE 1/4 SW 1/4, SECTION 30, T10N, R58W, 6th P.M.
WELD COUNTY, COLORADO**

SURVEYED BY	GREG WEIMER, C.J.	10-21-15	SCALE
DRAWN BY	K.C.	02-24-23	1" = 1000'

WELL LOCATION PLAT



UELS, LLC
Corporate Office * 85 South 200 East
Vernal, UT 84078 * (435) 789-1017