


Legend

- Soil Sample Location
- Soil Screening Location
- ▲ Background Soil Sample
- Former Drain Line
- Former Gas Line
- Former Oil Dump
- Former Water Dump
- Flowline (Removed)
- Former Drip Containment
- Former Earthen Berm
- X-X Former Fence
- ☐ Former Infrastructure
- M Former Meter House
- ⋯ Excavation Extent

Notes
 BBL: Barrel
 AST: Above Ground Storage Tank
 PWV: Produced Water Vessel
 ECD: Emission Control Device

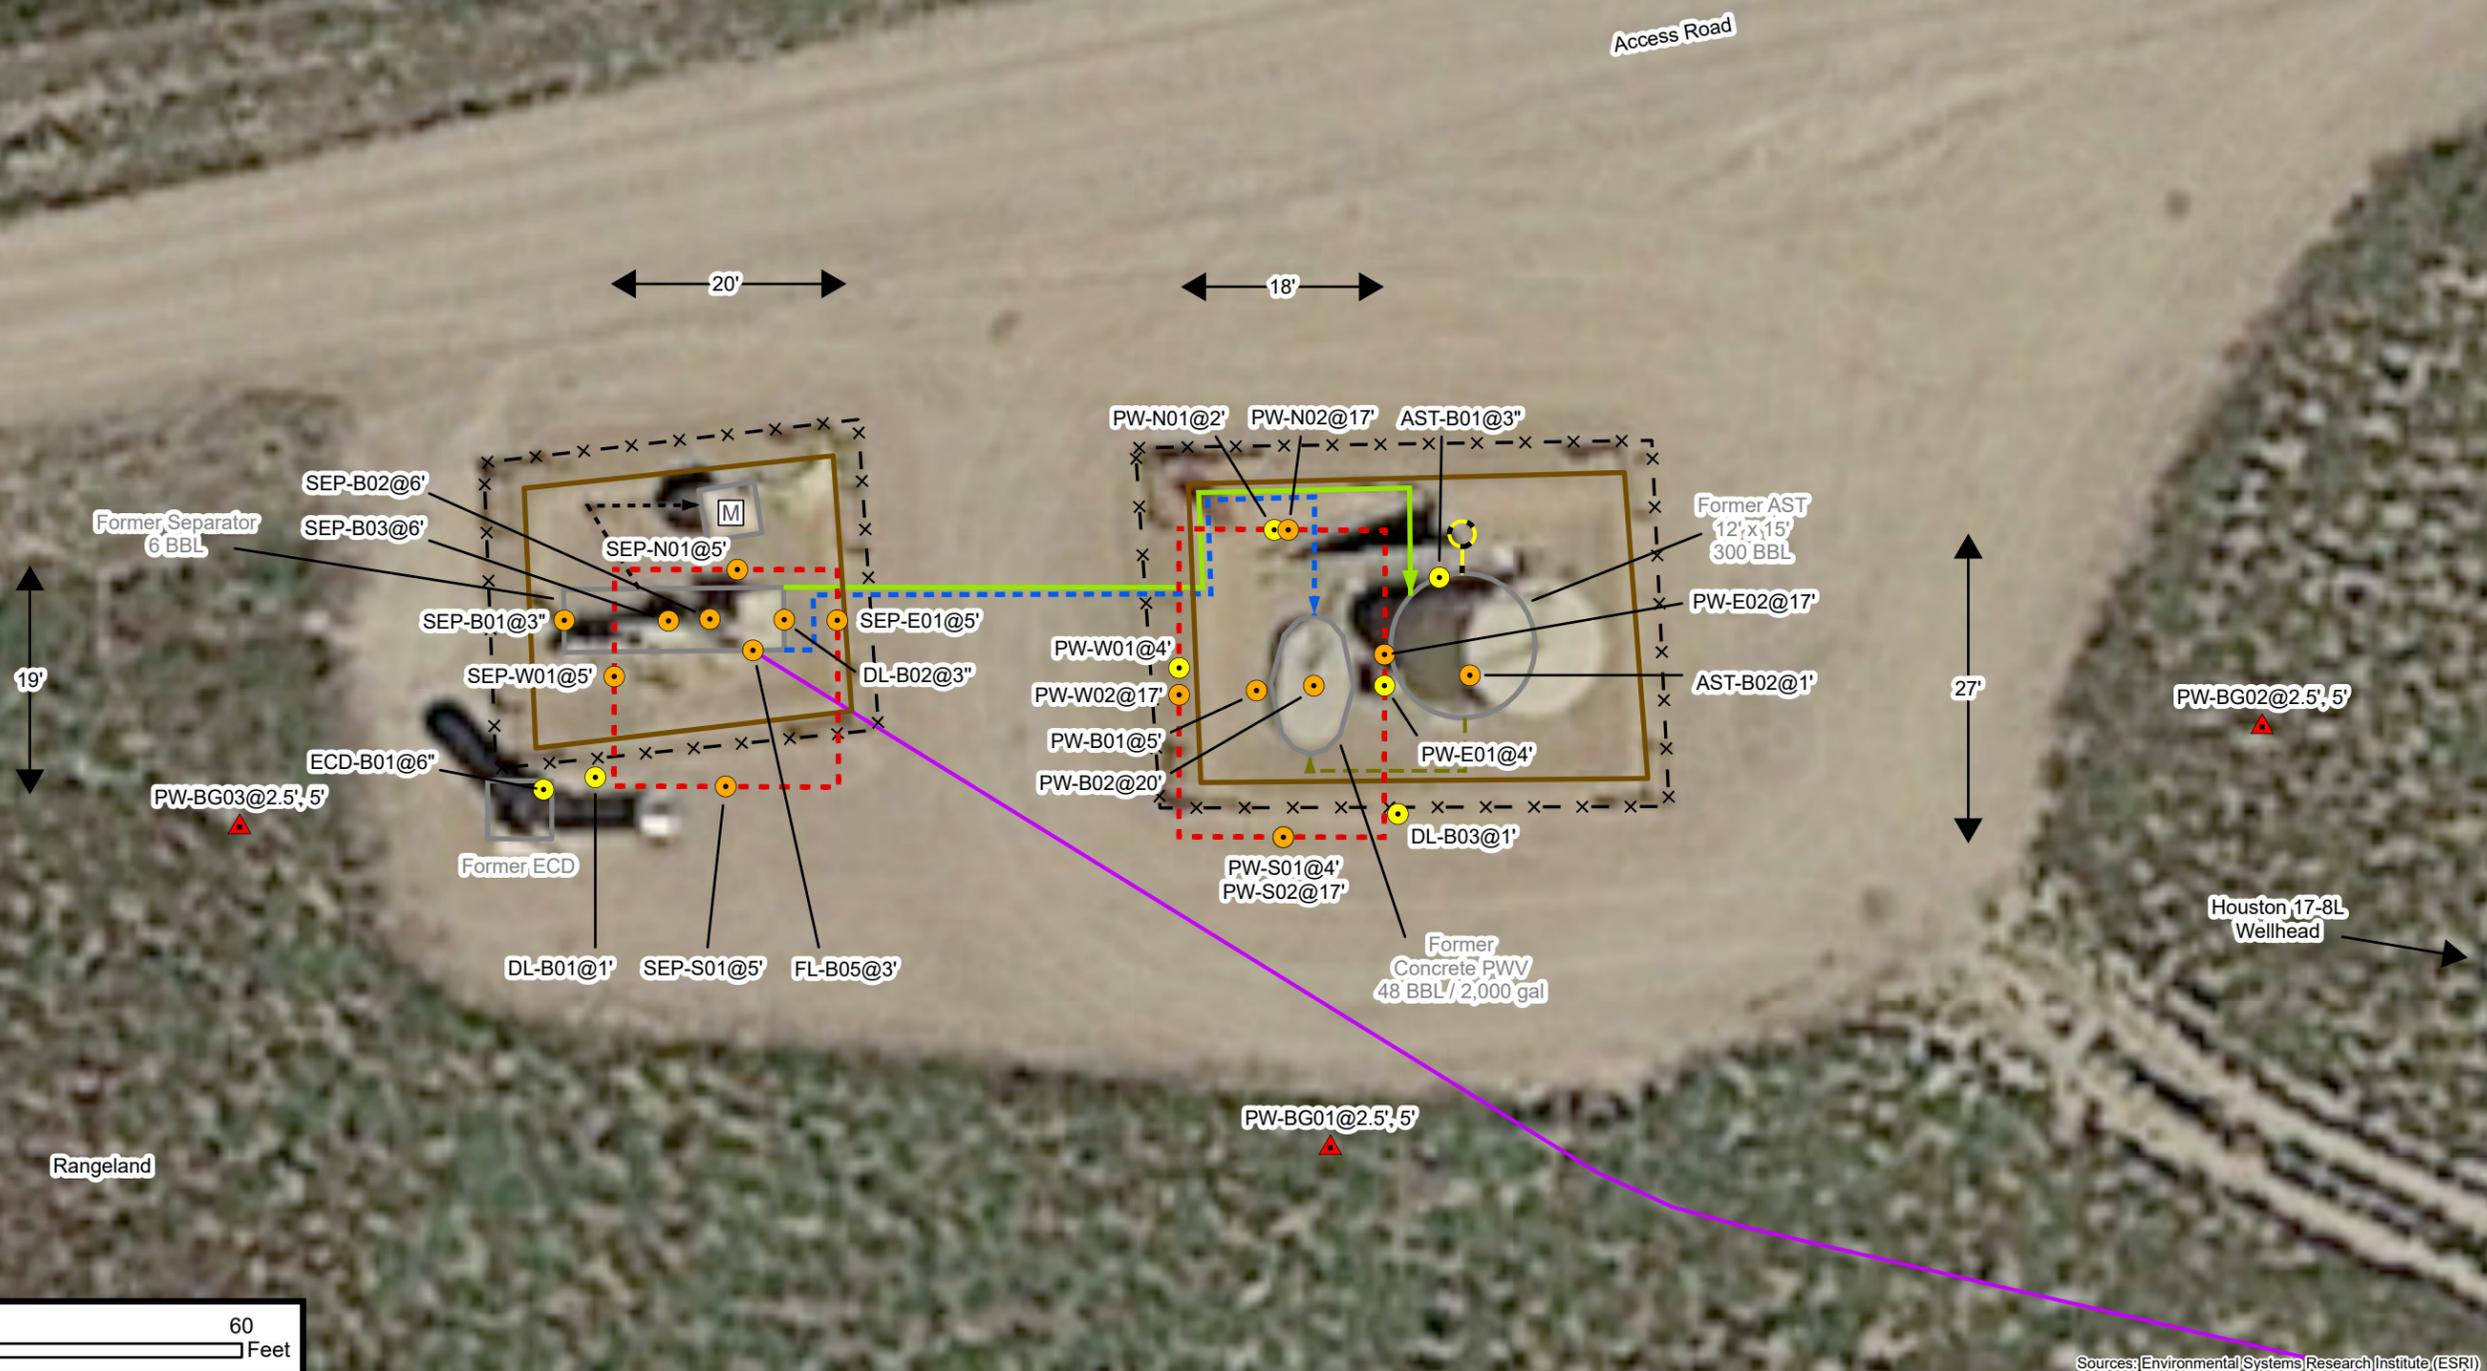

Excavation Site Map (12/17/2021 - 3/2/2022)

Houston 17-7L, 17-8L O SA Facility
 Kerr-McGee Oil & Gas Onshore, LP
 SENE SEC 17-T3N-R67W
 Weld County, CO
 Project Number: 09A1417087



**FIGURE
1A**