

# WELL LOCATION SURVEY

PROPERTY OWNERS:

Shenandoah Oil Corp.

SURVEY OF

Oil C.V. Cogburn

LOCATED 1320 ft. east of west line

SECTION

COUNTY OF

Baca

STATE OF

Colorado

SURVEYED

PLATTED

11-18-66

FEE WILL BE \$


135.80

ELEVATION OF WELL LOCATION IS None Requested

RECEIVED

JAN 30 1967

COLO. OIL & GAS CONS. COMM.

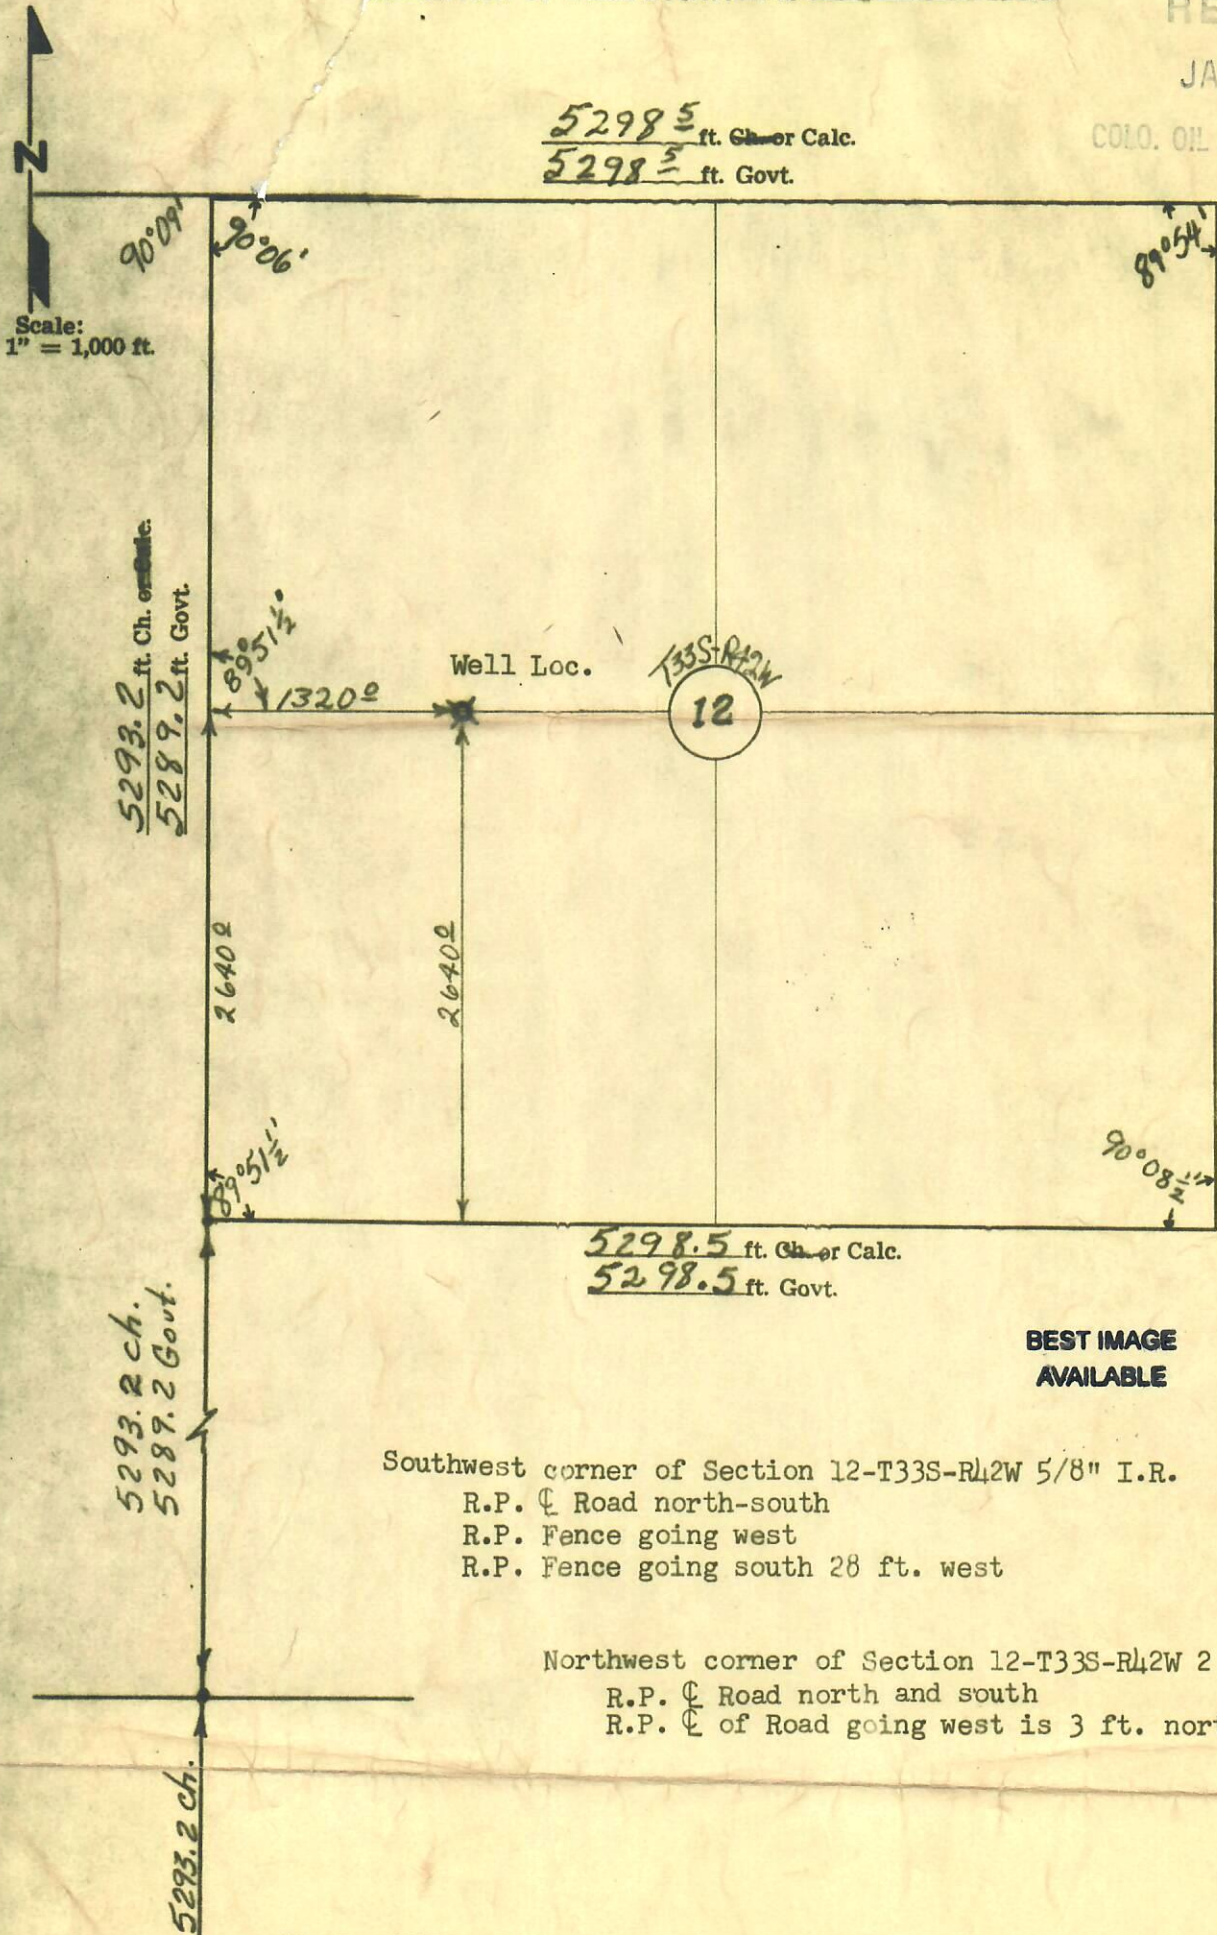

BEST IMAGE AVAILABLE

BEST IMAGE AVAILABLE

I, H. C. Williams being a Registered Professional Engineer in the State of Colorado Seal No. 4868 do hereby certify that the above plat represents an accurate survey made under my supervision and that all measurements, bearings and monuments are correctly shown and indicated on the above plat as found or staked in the field as so dated above.

Signed:

H. C. Williams  
 H. C. WILLIAMS AND ASSOCIATES  
 Consulting Engineer and Surveyors  
 407 Nall Tucker Village  
 Guymon, Oklahoma