



UNGRADED ELEVATION: 4164.5'
FINAL ELEVATION: 4164.0'
AREA OF DISTURBANCE: 3.5± ACRES
AREA OF WORKING PAD SURFACE: 2.1± ACRES

#1 WAVETECH FPI BURLINGTON FARMS 32-11

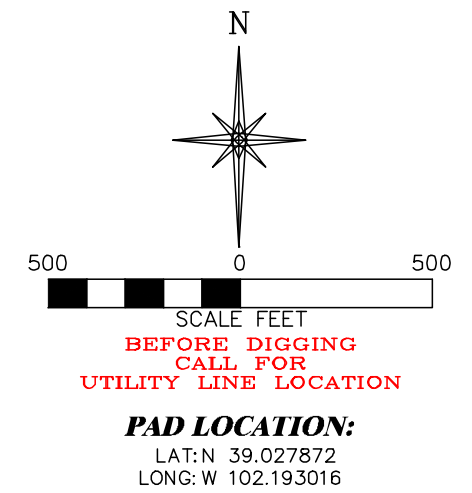

LOCATION DRAWING

WAVETECH HELIUM, INC.
#1 WAVETECH FPI BURLINGTON FARMS 32-11
SWNE, SECTION 11, T. 12 S., R. 43 W., 6th P.M.,
CHEYENNE COUNTY, COLORADO

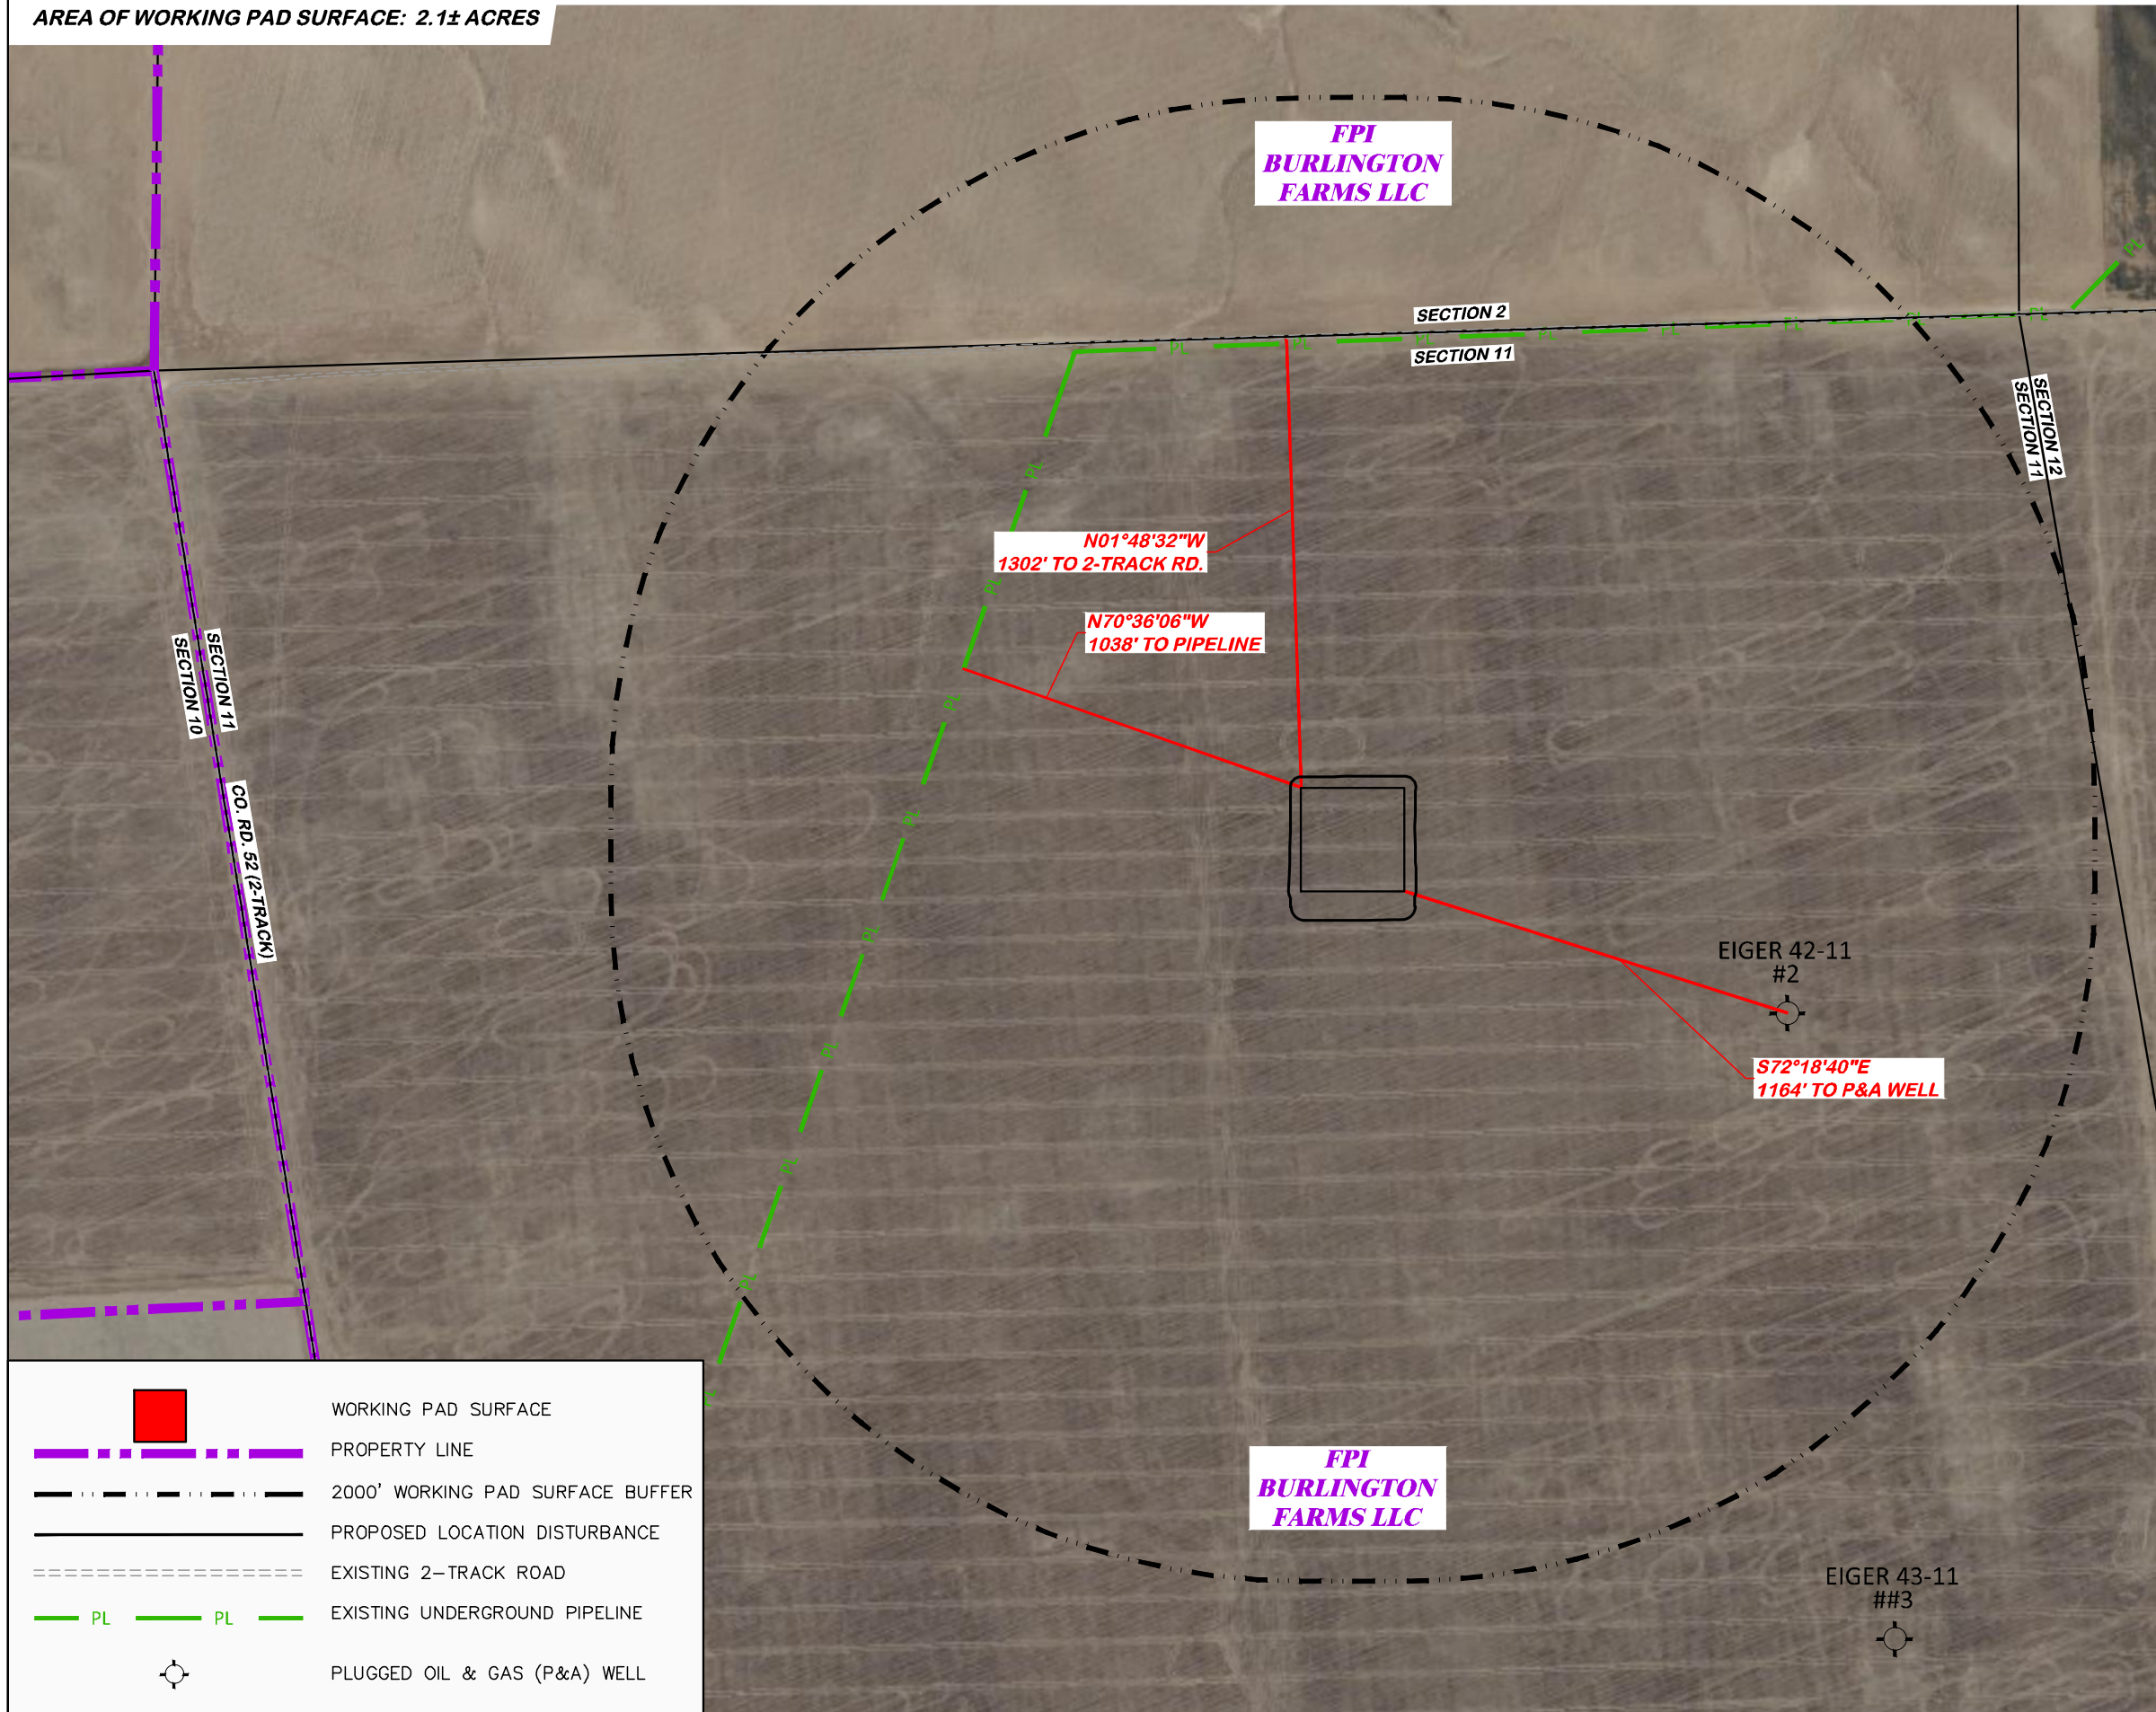

LOCATION DRAWING FEATURES 304b(7)A	
FEATURE	DISTANCE
i BUILDING	5280'
ii BUILDING UNITS	5280'
iii PUBLICLY MAINTAINED ROADS AND TRAILS	3039' W
iv FENCES	5280'
v ABOVE GROUND UTILITIES	4004' NW
vi RAILROADS	5280'
vii PIPELINES	1038' NW
viii MINES	5280'
ix OIL AND GAS WELLS AND PRODUCTION FACILITIES	5280'
x INJECTION WELLS	5280'
xi PLUGGED OIL AND GAS WELLS	1164' SE
xii KNOWN WATER WELLS	5280'
xiii KNOWN SEWERS WITH MANHOLES	5280'

DRS
RIFFIN & ASSOCIATES, INC.
1414 ELK ST., ROCK SPRINGS, WY 82901
(307) 362-5028


DRAWN: 8/24/2022 - JMB/DWB



REVISED: 11/7/22 - JMB	DRG JOB No. 22272
------------------------	-------------------

COGCC REVISIONS	304b(7)A LOC AERIAL
-----------------	---------------------

UNGRADED ELEVATION: 4164.5'
FINAL ELEVATION: 4164.0'
AREA OF DISTURBANCE: 3.5± ACRES
AREA OF WORKING PAD SURFACE: 2.1± ACRES

#1 WAVETECH FPI BURLINGTON FARMS 32-11

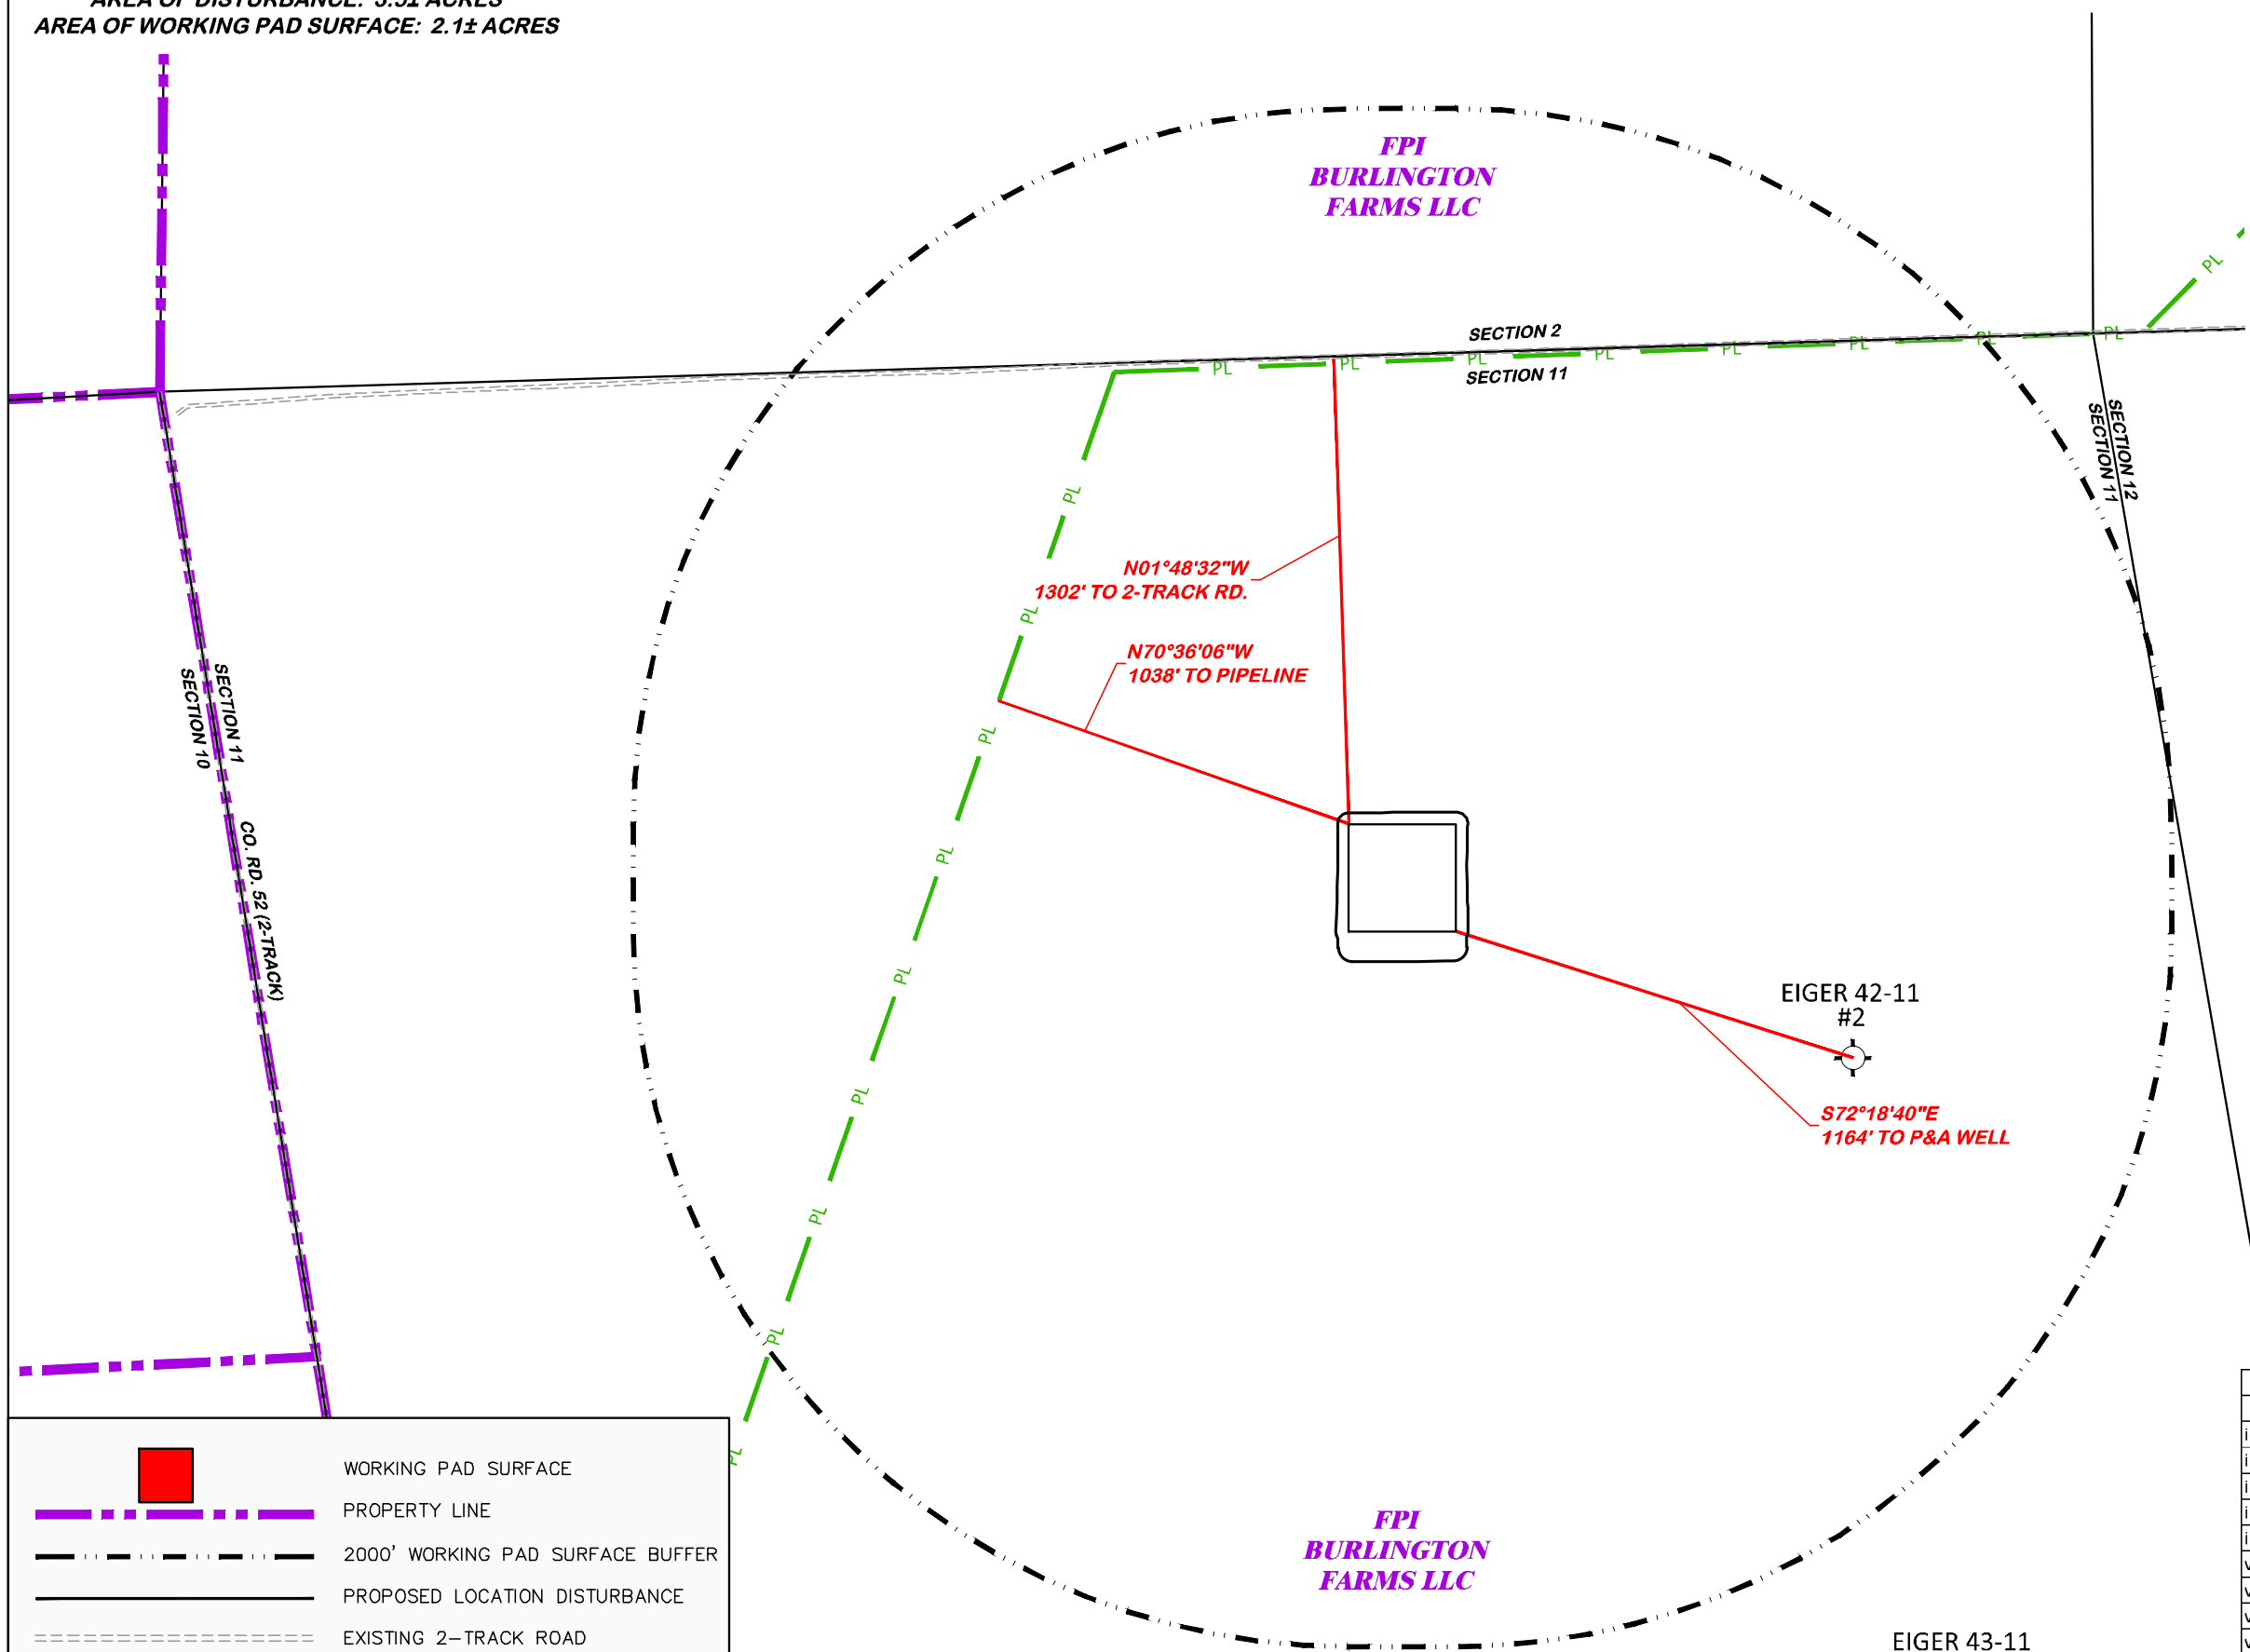

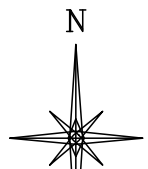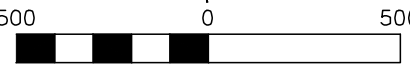



SCALE FEET
BEFORE DIGGING
CALL FOR
UTILITY LINE LOCATION


PAD LOCATION:
LAT: N 39.027872
LONG: W 102.193016


FPI
BURLINGTON
FARMS LLC


REVEILLE :
#1




WORKING PAD SURFACE



PROPERTY LINE


2000' WORKING PAD SURFACE BUFFER


PROPOSED LOCATION DISTURBANCE


EXISTING 2-TRACK ROAD



EXISTING UNDERGROUND PIPELINE


PLUGGED OIL & GAS (P&A) WELL

LOCATION DRAWING FEATURES 304b(7)A	
FEATURE	DISTANCE
i BUILDING	5280'
i BUILDING UNITS	5280'
ii PUBLICLY MAINTAINED ROADS AND TRAILS	3039' W
iii FENCES	5280'
iv ABOVE GROUND UTILITIES	4004' NW
v RAILROADS	5280'
vi PIPELINES	1038' NW
vii MINES	5280'
viii OIL AND GAS WELLS AND PRODUCTION FACILITIES	5280'
ix INJECTION WELLS	5280'
x PLUGGED OIL AND GAS WELLS	1164' SE
xi KNOWN WATER WELLS	5280'
xii KNOWN SEWERS WITH MANHOLES	5280'

LOCATION DRAWING

WAVETECH HELIUM, INC.
#1 WAVETECH FPI BURLINGTON FARMS 32-11
SWNE, SECTION 11, T. 12 S., R. 43 W., 6th P.M.,
CHEYENNE COUNTY, COLORADO


(307) 962-5028

DRG RIFFIN & ASSOCIATES, INC.
1414 ELK ST., ROCK SPRINGS, WY 82901

DRAWN: 8/24/2022 - JMB/DWB
REVISED: 11/17/22 - JMB

SCALE: 1" = 500'
DRG JOB No. 22272
COGCC REVISIONS
304b(7)A LOC DWG