

LEGEND:

- = PROPOSED WELLHEAD.
- ◆ = TOP OF PRODUCTION.
- = TARGET BOTTOM HOLE.
- ▲ = SECTION CORNERS LOCATED. (NAD 83)

NOTE:



Distances referenced
on plat to section lines
are perpendicular.

T4S, R64W, 6th P.M.

CRESTONE PEAK
RESOURCES OPERATING, LLC

CHICO 4-65 25-26 4AH
LOT 2, SECTION 30, T4S, R64W, 6th P.M.
ARAPAHOE COUNTY, COLORADO

BASIS OF ELEVATION
OPUS SOLUTION GENERATED NAVD 88

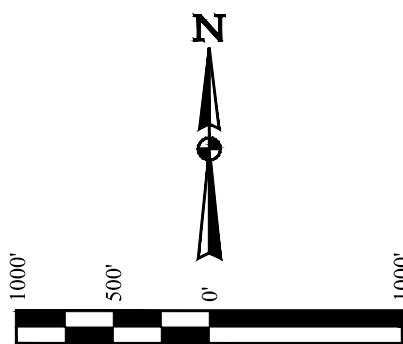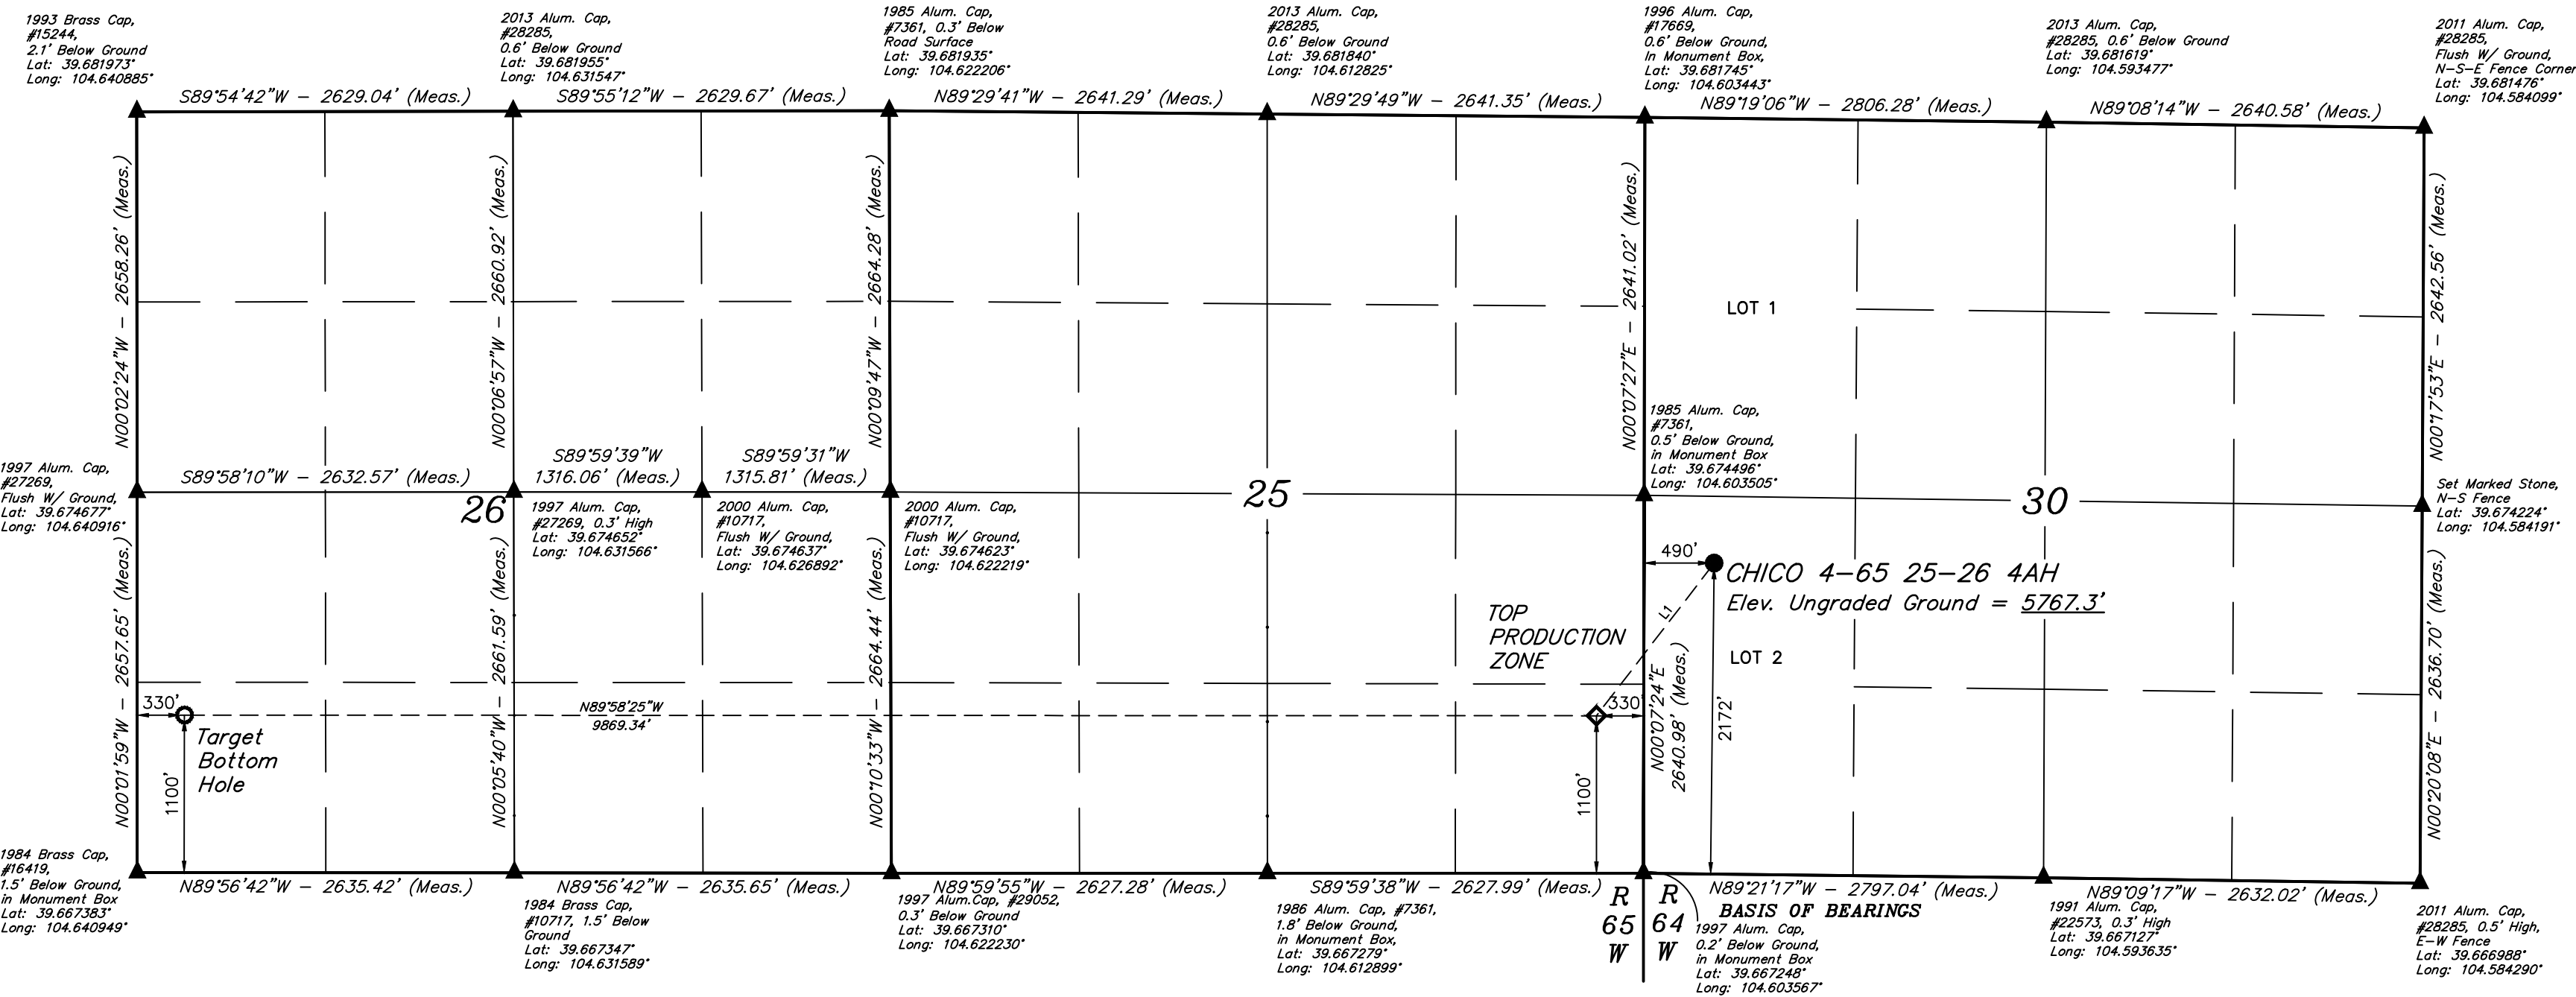

LINE TABLE		
LINE	DIRECTION	LENGTH
L1	S37°38'03"W	1346.66'

PDOP = 1.4

NAD 83 (SURFACE HOLE LOCATION)	NAD 83 (TOP PRODUCTION ZONE)	NAD 83 (TARGET BOTTOM HOLE)
LATITUDE = 39°40'23.48" (39.673188°)	LATITUDE = 39°40'12.98" (39.670271°)	LATITUDE = 39°40'13.43" (39.670398°)
LONGITUDE = 104°36'06.39" (104.601776°)	LONGITUDE = 104°36'16.97" (104.604713°)	LONGITUDE = 104°38'23.15" (104.639763°)
STATE PLANE NAD 83 (CO. CENTRAL)	STATE PLANE NAD 83 (CO. CENTRAL)	STATE PLANE NAD 83 (CO. CENTRAL)
N: 1671337.48' E: 3252837.01'	N: 1670266.83' E: 3252020.75'	N: 1670217.59' E: 3242154.07'

CERTIFICATE OF REGISTRATION
THIS IS TO CERTIFY THAT THE ABOVE IS A TRUE AND CORRECT COPY OF THE ORIGINAL SURVEY RECORD AND THAT THE SAME ARE TRUE AND CORRECT TO THE BEST OF MY KNOWLEDGE AND BELIEF.
REGISTERED LAND SURVEYOR
REGISTRATION NO. 28283
STATE OF COLORADO
2023-23



UWELLS, LLC
Corporate Office * 85 South 200 East
Vernal, UT 84078 * (435) 789-1017

SURVEYED BY	ORION RICE, N.W.	11-17-21	SCALE
DRAWN BY	K.C.	02-22-23	1" = 1000'
WELL LOCATION PLAT			