
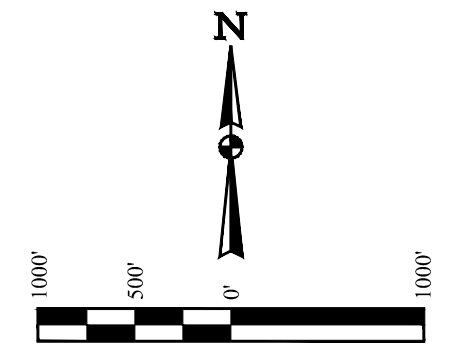


LEGEND:

- = PROPOSED WELLHEAD.
- ◇ = TOP OF PRODUCTION.
- = TARGET BOTTOM HOLE.
- ▲ = SECTION CORNERS LOCATED. (NAD 83)

NOTE:

Distances referenced on plat to section lines are perpendicular.

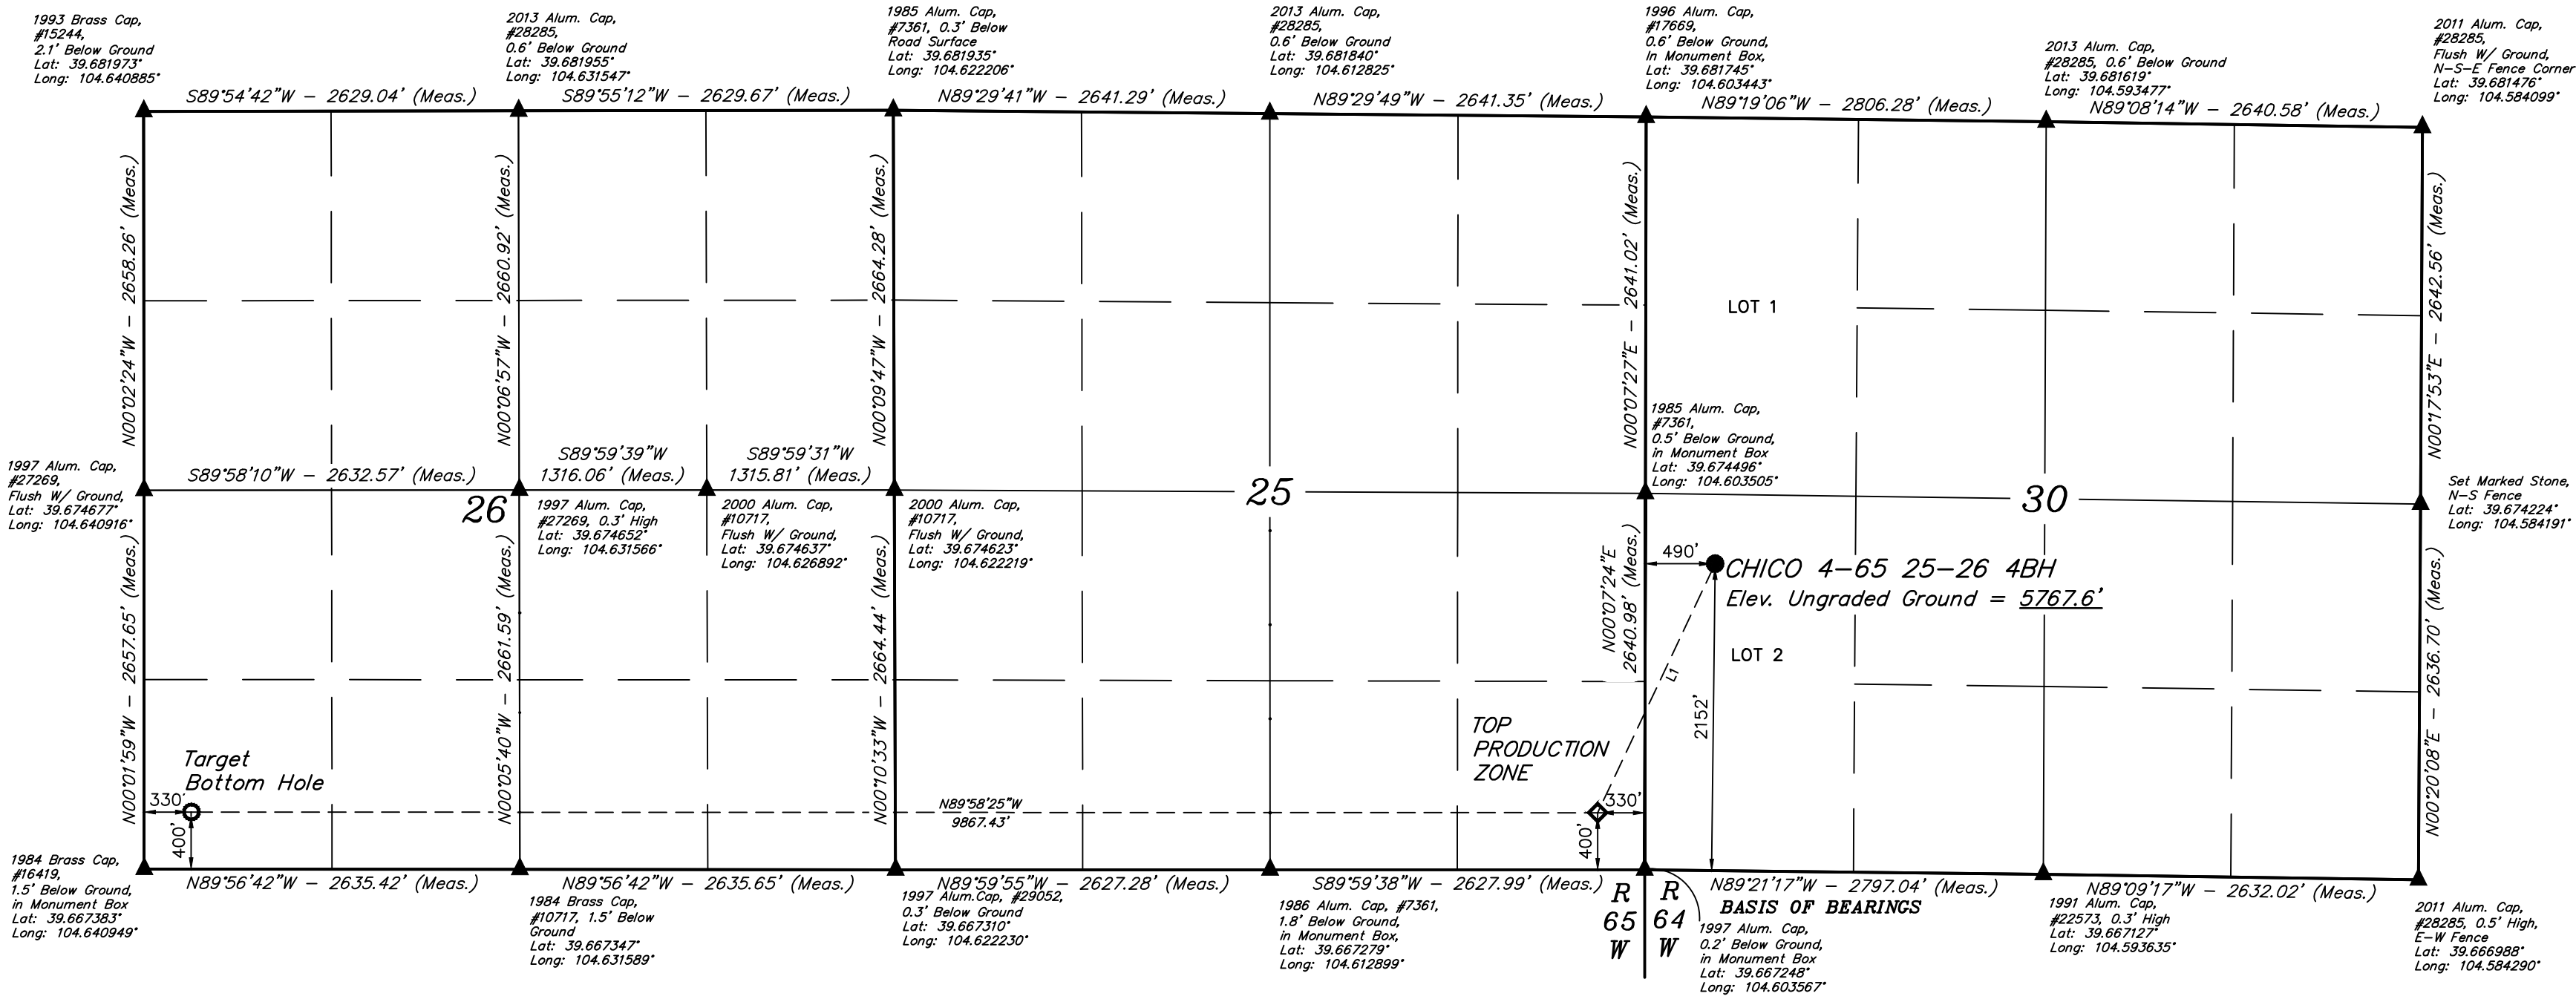

LINE TABLE		
LINE	DIRECTION	LENGTH
L1	S25°15'07"W	1930.98'

BASIS OF BEARINGS
R 65
W 64
W

PDOP = 1.4

NAD 83 (SURFACE HOLE LOCATION)	NAD 83 (TOP PRODUCTION ZONE)	NAD 83 (TARGET BOTTOM HOLE)
LATITUDE = 39°40'23.28" (39.673133°)	LATITUDE = 39°40'06.06" (39.668350°)	LATITUDE = 39°40'06.52" (39.668476°)
LONGITUDE = 104°36'06.39" (104.601776°)	LONGITUDE = 104°36'17.03" (104.604729°)	LONGITUDE = 104°38'23.18" (104.639772°)
STATE PLANE NAD 83 (CO. CENTRAL)	STATE PLANE NAD 83 (CO. CENTRAL)	STATE PLANE NAD 83 (CO. CENTRAL)
N: 1671317.48' E: 3252837.08'	N: 1669567.01' E: 3252023.06'	N: 1669517.78' E: 3242158.30'

CERTIFICATE OF ACCURACY
THIS IS TO CERTIFY THAT THE ABOVE INFORMATION IS A TRUE AND CORRECT COPY OF THE ORIGINAL SURVEY RECORDS AND THAT THE SAME ARE TRUE AND CORRECT TO THE BEST OF MY KNOWLEDGE AND BELIEF.
REGISTERED LAND SURVEYOR
REGISTRATION NO. 28285
STATE OF COLORADO
ORION RICE, N.W.

SURVEYED BY	ORION RICE, N.W.	11-17-21	SCALE
DRAWN BY	K.C.	02-22-23	1" = 1000'

WELL LOCATION PLAT