



Proposed P&A WBD


Well Name: WATKINS 12-11

Land, Original Hole, 10/11/2023 10:52:30 AM

MD (ftKB)

Vertical schematic (proposed)

11.2
466.5
467.8
668.0
1,741.1
2,141.1
2,143.0
2,241.1
5,449.1
6,440.0
6,485.9
6,534.1
6,540.0
6,714.9
6,715.9
6,725.1
6,727.0
6,791.0
6,850.4
6,850.7
6,852.0

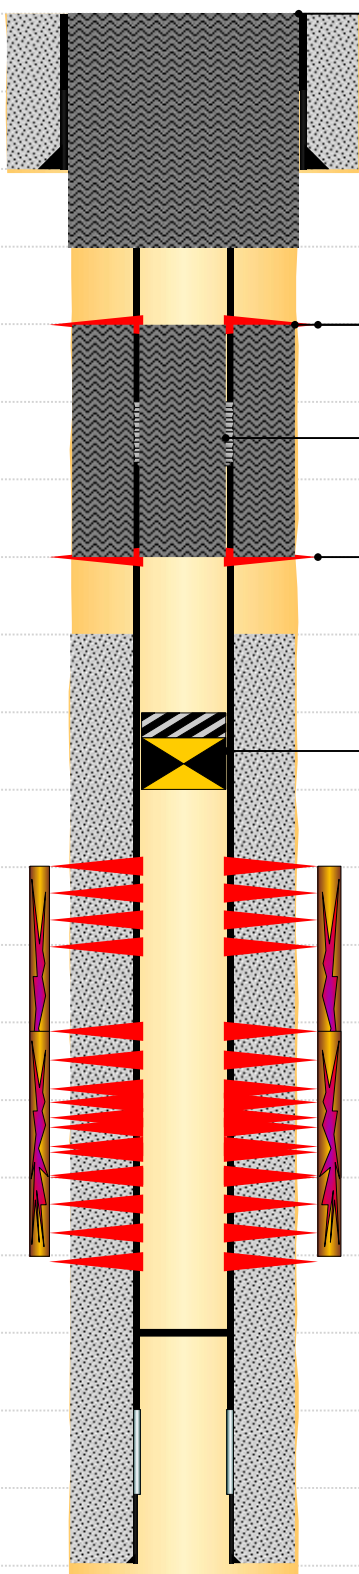

Surface Plug; 11-668; 4/18/2023; 230 sks

Courtesy Plug; 1741-2241; 4/18/2023; 190 sks total. 170 sks through and 20 sks on top.
Perforated; 1741-1741; 4/18/2023

Cement Retainer; 2141-2143; 3; 4/18/2023

Perforated; 2241-2241; 4/18/2023

Cast Iron Bridge Plug w/ 2 SX Cement; 6440-6486; 3; 4/18/2023