


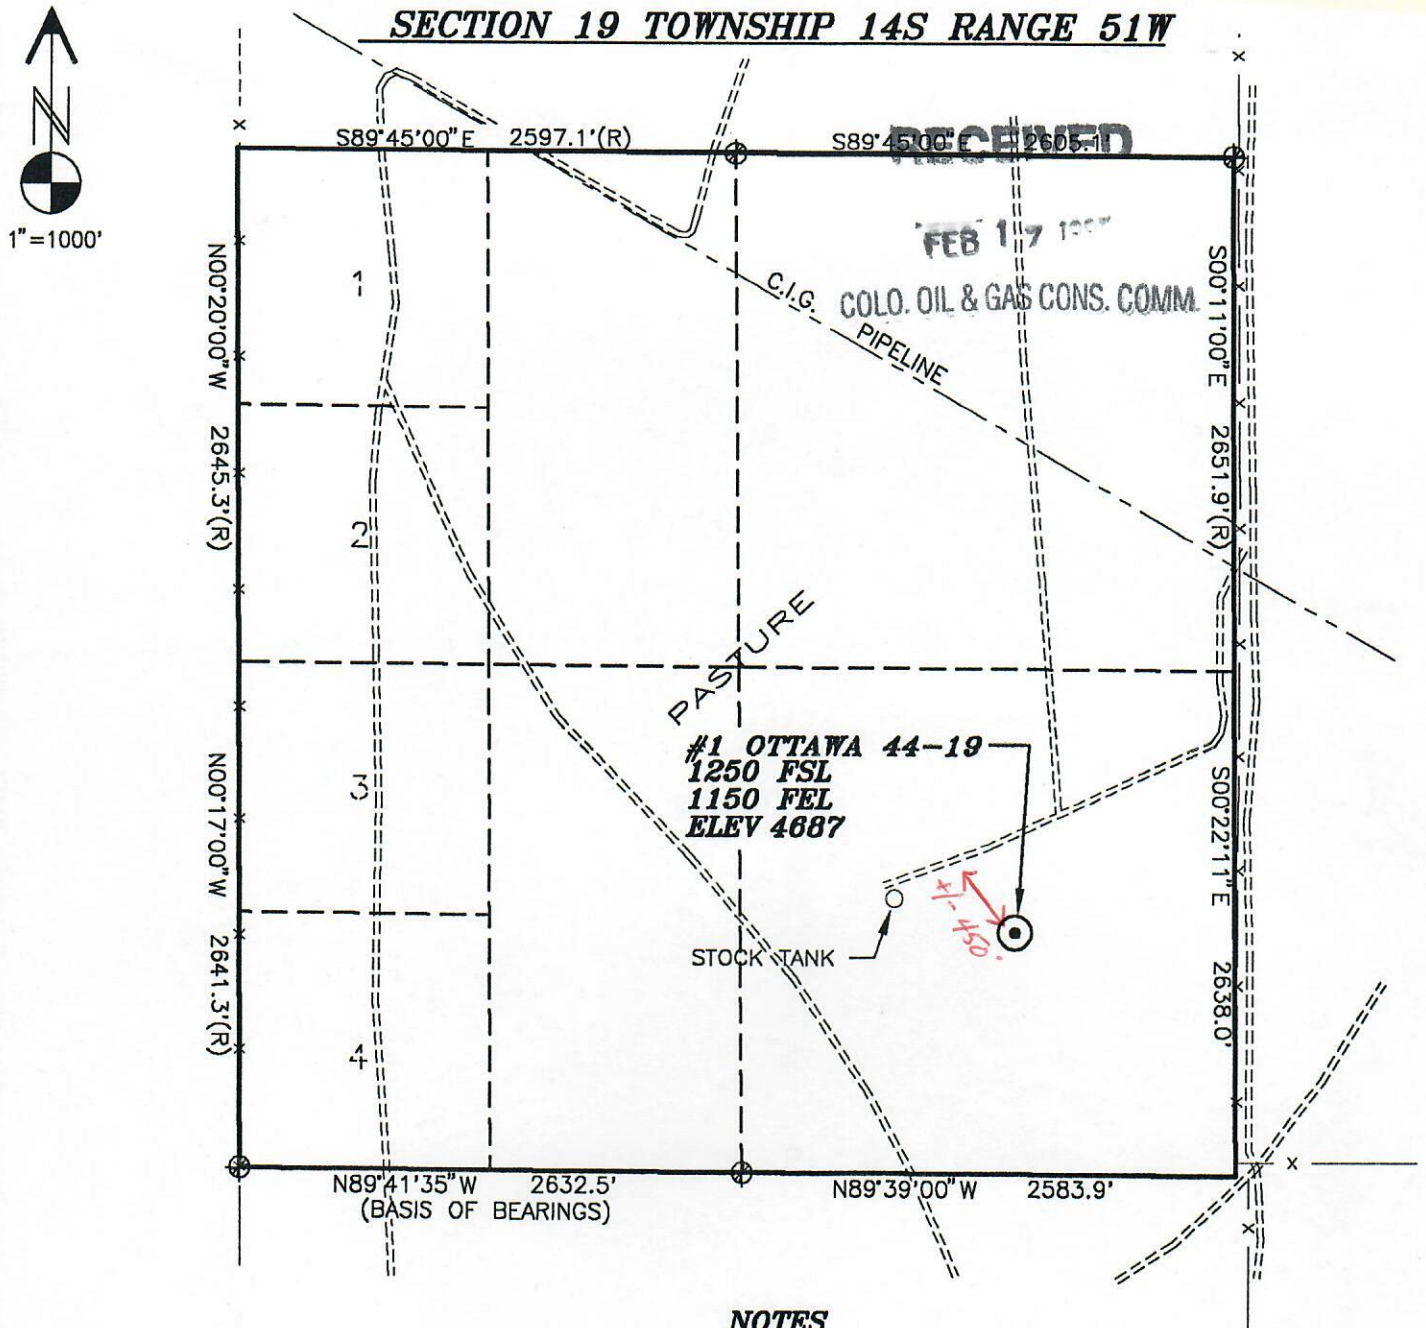

00497478

SECTION 19 TOWNSHIP 14S RANGE 51W**LEGEND**

- ⊕ = FOUND MONUMENT PER STATE RECORD
===== TRAIL
(R)= RECORD USGLO INFORMATION
3 = USGLO LOT NUMBER

NOTES

1. WELL ELEVATION IS BASED ON AN ELEVATION OF 4630 AT THE NE CORNER OF SECTION 19.
2. ALL DIMENSIONS AND SECTION LINES SHOWN HEREON ARE BASED ON FIELD MEASUREMENTS OF EXISTING MONUMENTS AND/OR PHYSICAL EVIDENCE FOUND IN THE FIELD, UNLESS OTHERWISE INDICATED.
3. PHYSICAL FEATURES SHOWN HEREON ARE FOR GRAPHICAL REPRESENTATION ONLY.
4. THIS IS NOT A LAND SURVEY OR LAND SURVEY PLAT.

1000 0 1000 2000

GRAPHIC SCALE IN FEET

JOB	7246
DATE	1/16/93
SURV	eig/wdm
FB	tds
DRAWN	dcc
CHK	eig/dcc
DWG. #	



P.O. BOX 194
LAFAYETTE
COLO • 80026
303-666-0379

WELL LOCATION MAP

PREPARED FOR

UNION PACIFIC RESOURCES**#1 OTTAWA 44-19****SE 1/4 SEC 19 T14S R51W 6TH PM
CHEYENNE COUNTY, COLORADO**