


T1S, R66W

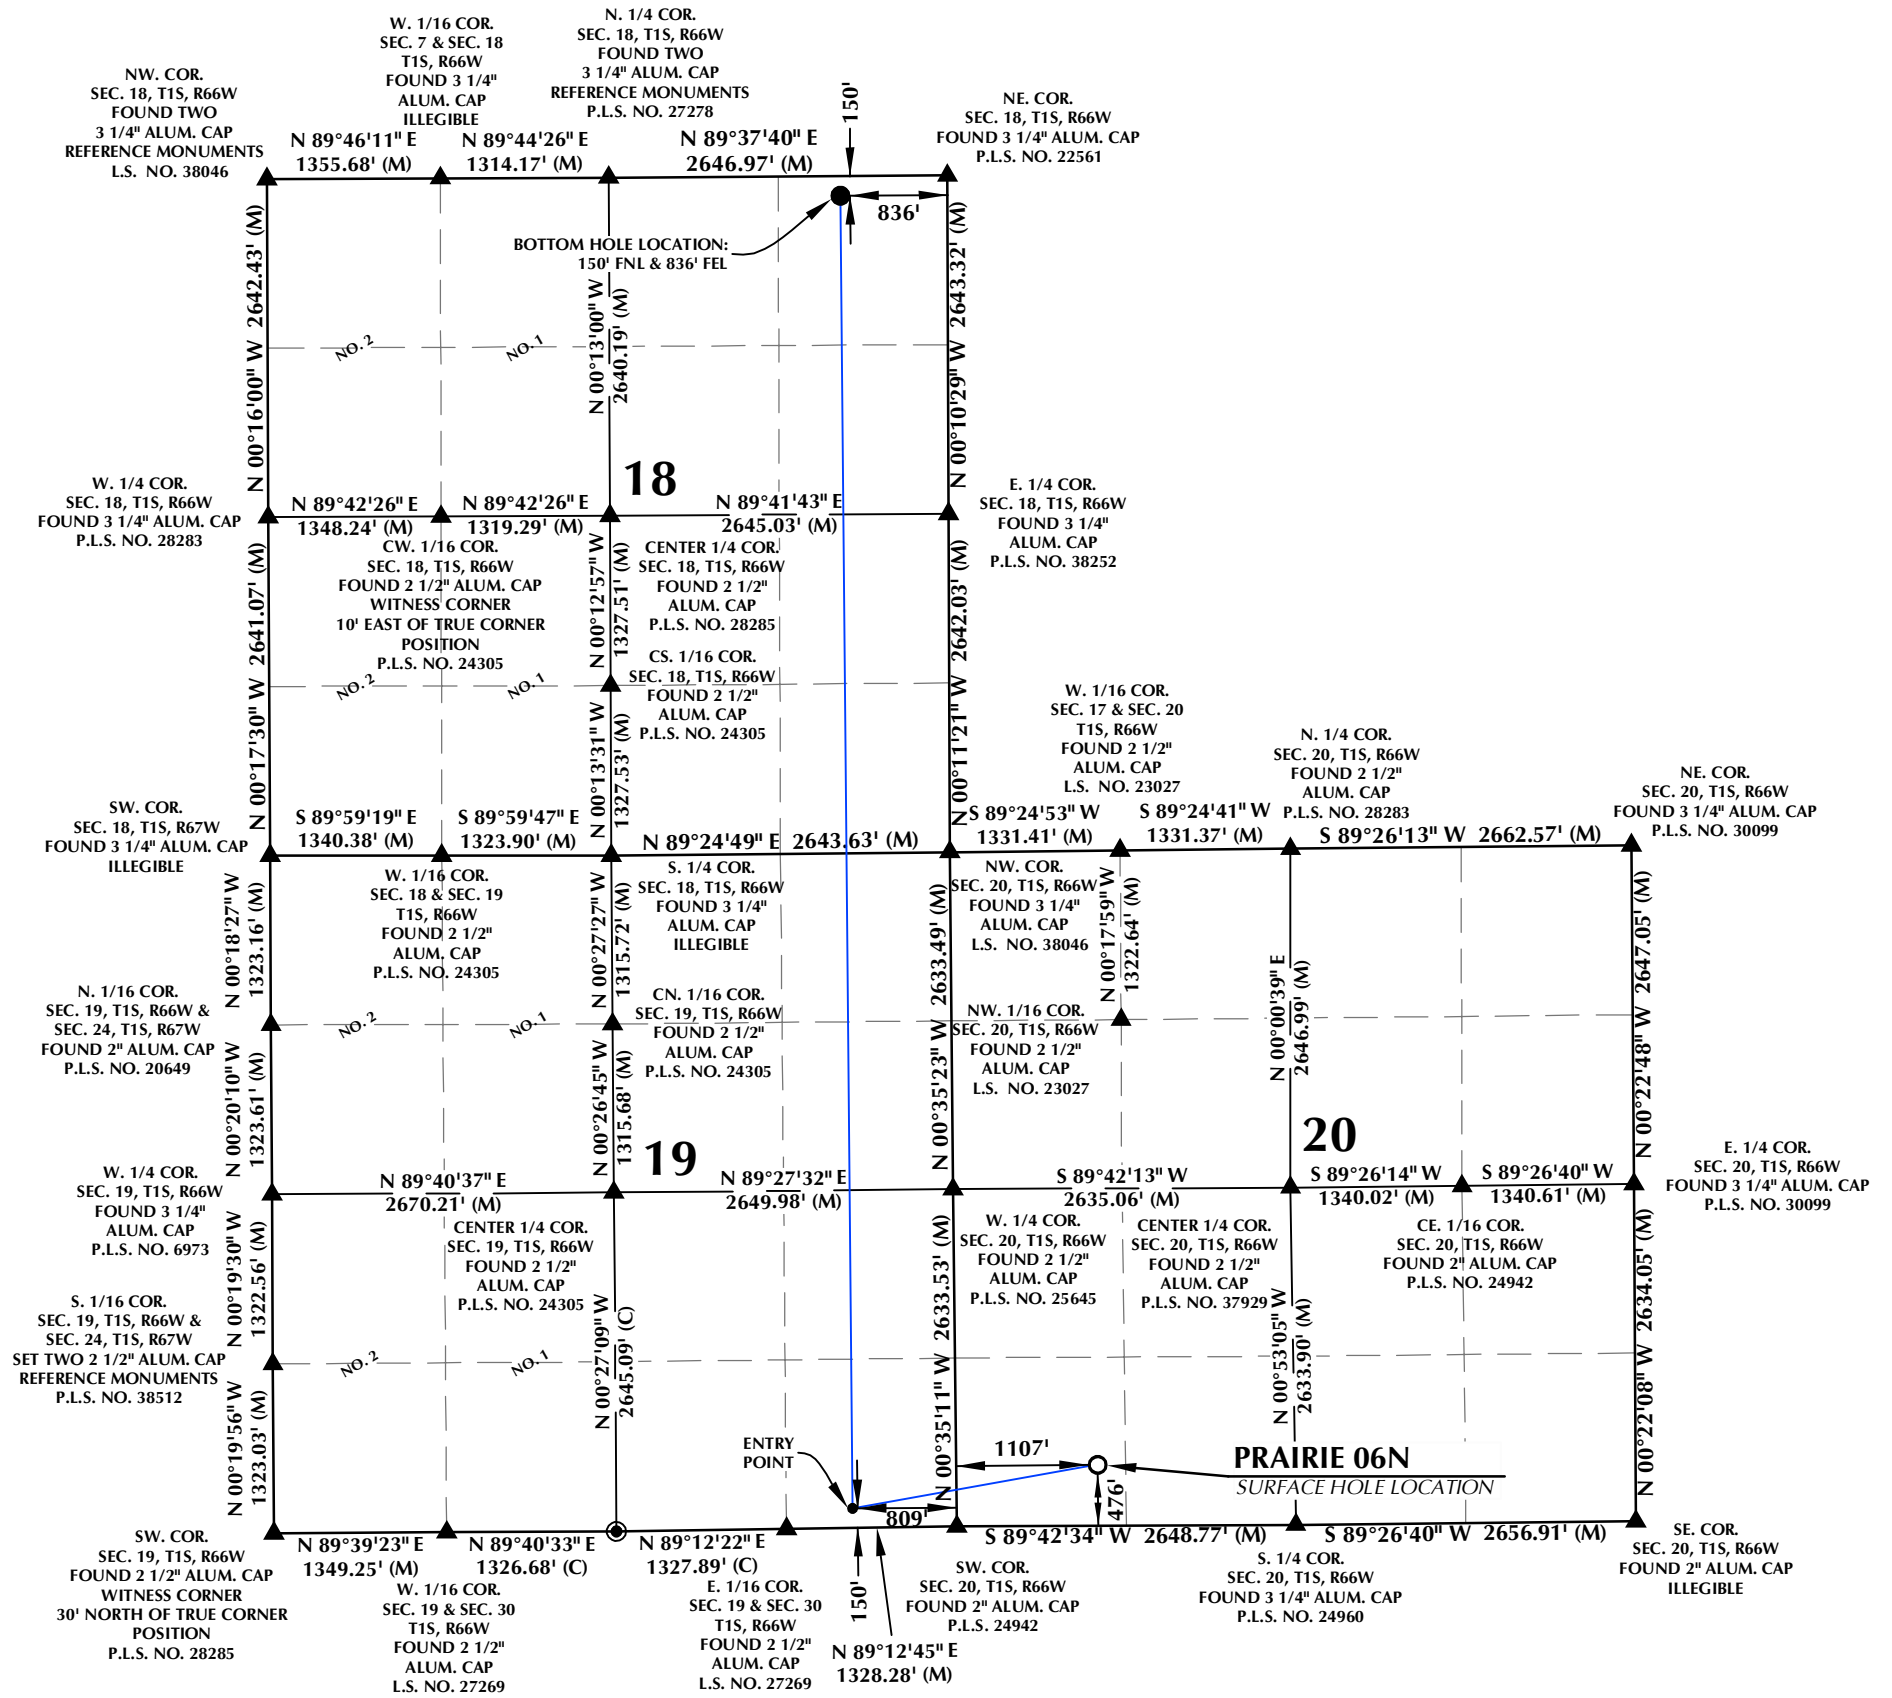


SURFACE HOLE LOCATION: NAD 83
 GROUND ELEVATION= 5047.9'
 LATITUDE= 39.944640°
 LONGITUDE= -104.804876°
 ENTRY POINT: NAD 83
 LATITUDE= 39.943738°
 LONGITUDE= -104.811709°
 BOTTOM HOLE LOCATION: NAD 83
 LATITUDE= 39.971899°
 LONGITUDE= -104.811767°

CERTIFICATE OF SURVEYOR:

THIS IS TO CERTIFY THAT THE ABOVE WAS PREPARED FROM FIELD NOTES OF ACTUAL SURVEYS MADE BY ME OR UNDER MY SUPERVISION AND TO THE BEST OF MY KNOWLEDGE AND BELIEF THIS CERTIFICATE DOES NOT REPRESENT A LAND SURVEY THAT OR IMPROVEMENT SURVEY PLAN AS DEFINED BY C.R.S. 38-51-102 AND CANNOT BE RELIED UPON TO DETERMINE OWNERSHIP.

Randall K. French
 RANDALL K. FRENCH
 PROFESSIONAL LAND SURVEYOR
 COLORADO REGISTRATION NUMBER 38512
 10/20/23

NOTICE: ACCORDING TO COLORADO STATE LAW YOU MUST COMMENCE AN ACTION BASED UPON ANY DEFECT IN THIS SURVEY WITHIN THREE YEARS OF YOUR FIRST DISCOVERY OF SUCH DEFECT. IN NO EVENT MAY ANY ACTION BE COMMENCED MORE THAN TEN YEARS FROM THE DATE ON THE CERTIFICATION SHOWN HEREON.

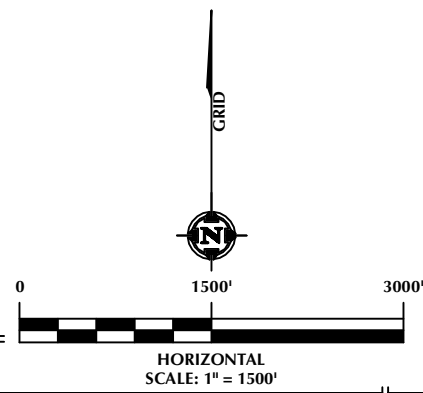


NOTES:

- ▲ INDICATES SECTION CORNER.
- INDICATES CALCULATED CORNER.
- ELEVATION BASED ON NAVD88 (GEOID18).
- BASIS OF BEARINGS DERIVED FROM COLORADO COORDINATE SYSTEM OF 1983, NORTH ZONE.
- ALL MEASURED DISTANCES ARE GRID.
- COMBINED SCALE FACTOR: .99973244 CALCULATED FROM THE SW. CORNER OF SECTION 20, T1S, R66W.
- OPERATOR: JEREMY GROVES / PDOP = 1.5
- WELL FOOTAGES ARE MEASURED AT RIGHT ANGLES TO THE SECTION LINES.

WELL PAD - PRAIRIE LE PAD

PRAIRIE 06N
 WELL LOCATION CERTIFICATE
 476' FSL & 1107' FWL (SWSW) (SURFACE HOLE LOCATION)
 LOCATED IN SECTION 20
 150' FSL & 809' FEL (ESE) (ENTRY POINT)
 LOCATED IN SECTION 19
 150' FNL & 836' FEL (NENE) (BOTTOM HOLE LOCATION)
 LOCATED IN SECTION 18
 T1S, R66W, 6TH P.M.
 ADAMS COUNTY, COLORADO

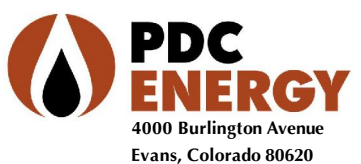

4000 Burlington Avenue
 Evans, Colorado 80620



CONSULTING, LLC

SHERIDAN OFFICE
 1095 Saberton Avenue
 Sheridan, Wyoming 82801
 Phone 307-674-0609

LOVELAND OFFICE
 6706 North Franklin Avenue
 Loveland, Colorado 80538
 Phone 970-776-4331

DRAFTED BY:	SJM	CHECKED BY:	RKF
DATE DRAFTED:	7/17/23	DATE SURVEYED:	4/25/23
REVISED:	10/20/23	FILE NAME:	22-189

K:\PDC ENERGY\2023\2023-189_PRAIRIE T1S, R66W_SEC_20\PLATS\PRAIRIE 1-15.dwg, 10/20/2023 8:07:23 AM, smiller