


WELL NAME:	INTERCHANGE A #S22-30-13C					OPERATOR:	EXTRACTION OIL & GAS INC	
FIELD:	WATTENBERG					FORMATION:	NOT COMPLETED	
SHL:	qtr-qtr	SWNW	Section	10	Township	1S	Range	68W
BHL:	qtr-qtr	SWNW	Section	10	Township	1S	Range	68W
COUNTY:	BROOMFIELD		STATE:	CO		API:	05-014-20759	

not to scale	
GROUND LEVEL:	5232'
KELLY BUSHING:	5260'
SPUD DATE:	9/26/2019
TD DATE:	9/26/2019

9 5/8" csg @
1706'

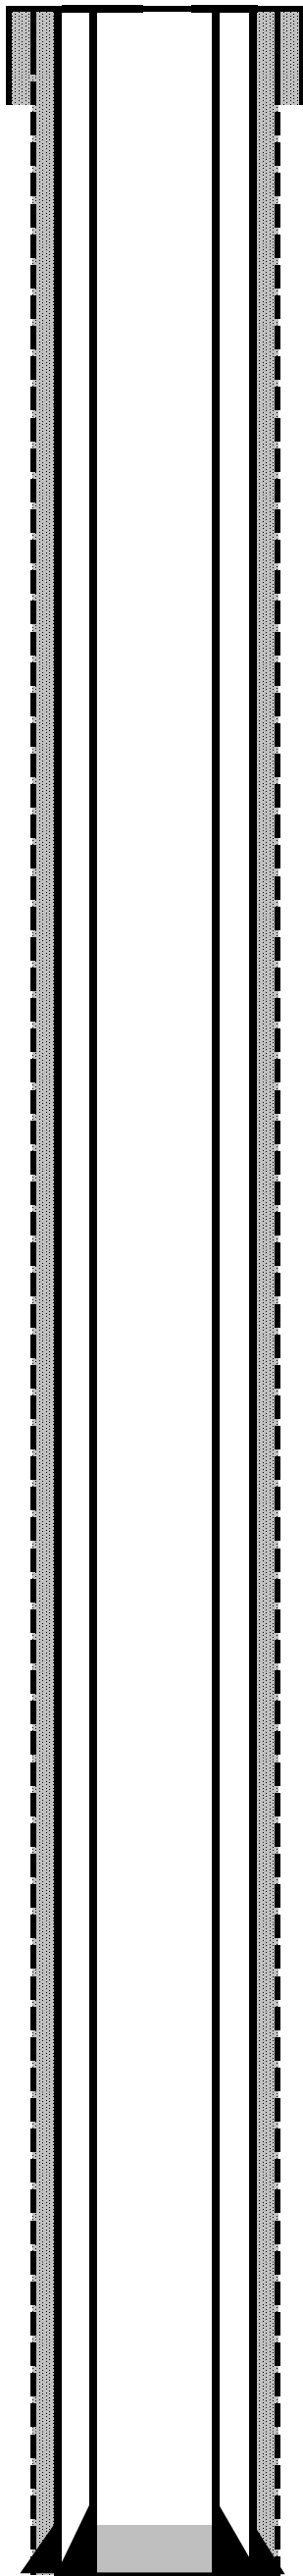

CONDUCTOR CASING

SIZE:	16"
WEIGHT:	42#
HOLE SIZE:	24"
CSG DEPTH:	80'

SURFACE CASING

SIZE:	9 5/8"
WEIGHT:	36#
HOLE SIZE:	12 1/4"

HOLE DEPTH:	1701'
CSG DEPTH:	1706'
CEMENT:	600 SKS

TOC:	surface
------	---------

TD MD @ 1706'