


| | | | | | | | | |
|------------|--------------------------|------|---------|----|----------|------------|--------------------------|-----|
| WELL NAME: | INTERCHANGE A #S22-30-2N | | | | | OPERATOR: | EXTRACTION OIL & GAS INC | |
| FIELD: | WATTENBERG | | | | | FORMATION: | NOT COMPLETED | |
| SHL: | qtr-qtr | SWNW | Section | 10 | Township | 1S | Range | 68W |
| BHL: | qtr-qtr | SWNW | Section | 10 | Township | 1S | Range | 68W |
| COUNTY: | BROOMFIELD | | STATE: | CO | | API: | 05-014-20764 | |

| | |
|----------------|-----------|
| not to scale | |
| GROUND LEVEL: | 5236' |
| KELLY BUSHING: | 5264' |
| SPUD DATE: | 9/20/2019 |
| TD DATE: | 9/20/2019 |

9 5/8" csg @
1636'

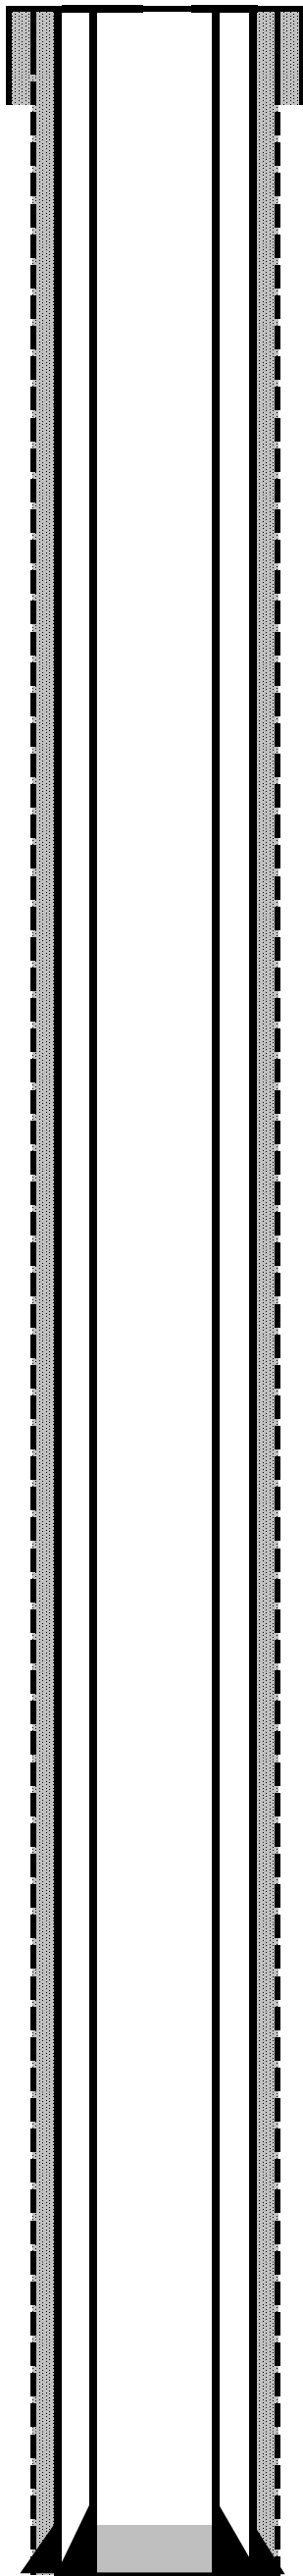

| | |
|------------------|-----|
| CONDUCTOR CASING | |
| SIZE: | 16" |
| WEIGHT: | 42# |
| HOLE SIZE: | 24" |
| CSG DEPTH: | 80' |

| | |
|----------------|---------|
| SURFACE CASING | |
| SIZE: | 9 5/8" |
| WEIGHT: | 36# |
| HOLE SIZE: | 12 1/4" |
| | |
| HOLE DEPTH: | 1631' |
| CSG DEPTH: | 1636' |
| CEMENT: | 600 SKS |
| | |
| TOC: | surface |

TD MD @ 1636'