


**LEGEND:**

- = PROPOSED WELLHEAD.
- = TOP OF PRODUCTION ZONE/  
TARGET BOTTOM HOLE.
- ▲ = SECTION CORNERS  
LOCATED. (NAD 83)
- △ = SECTION CORNERS  
RE-ESTABLISHED.  
(Not Set on Ground.)  
(NAD 83)

**NOTE:**  
Distances referenced  
on plat to section lines  
are perpendicular.

# T2S, R97W, 6th P.M.

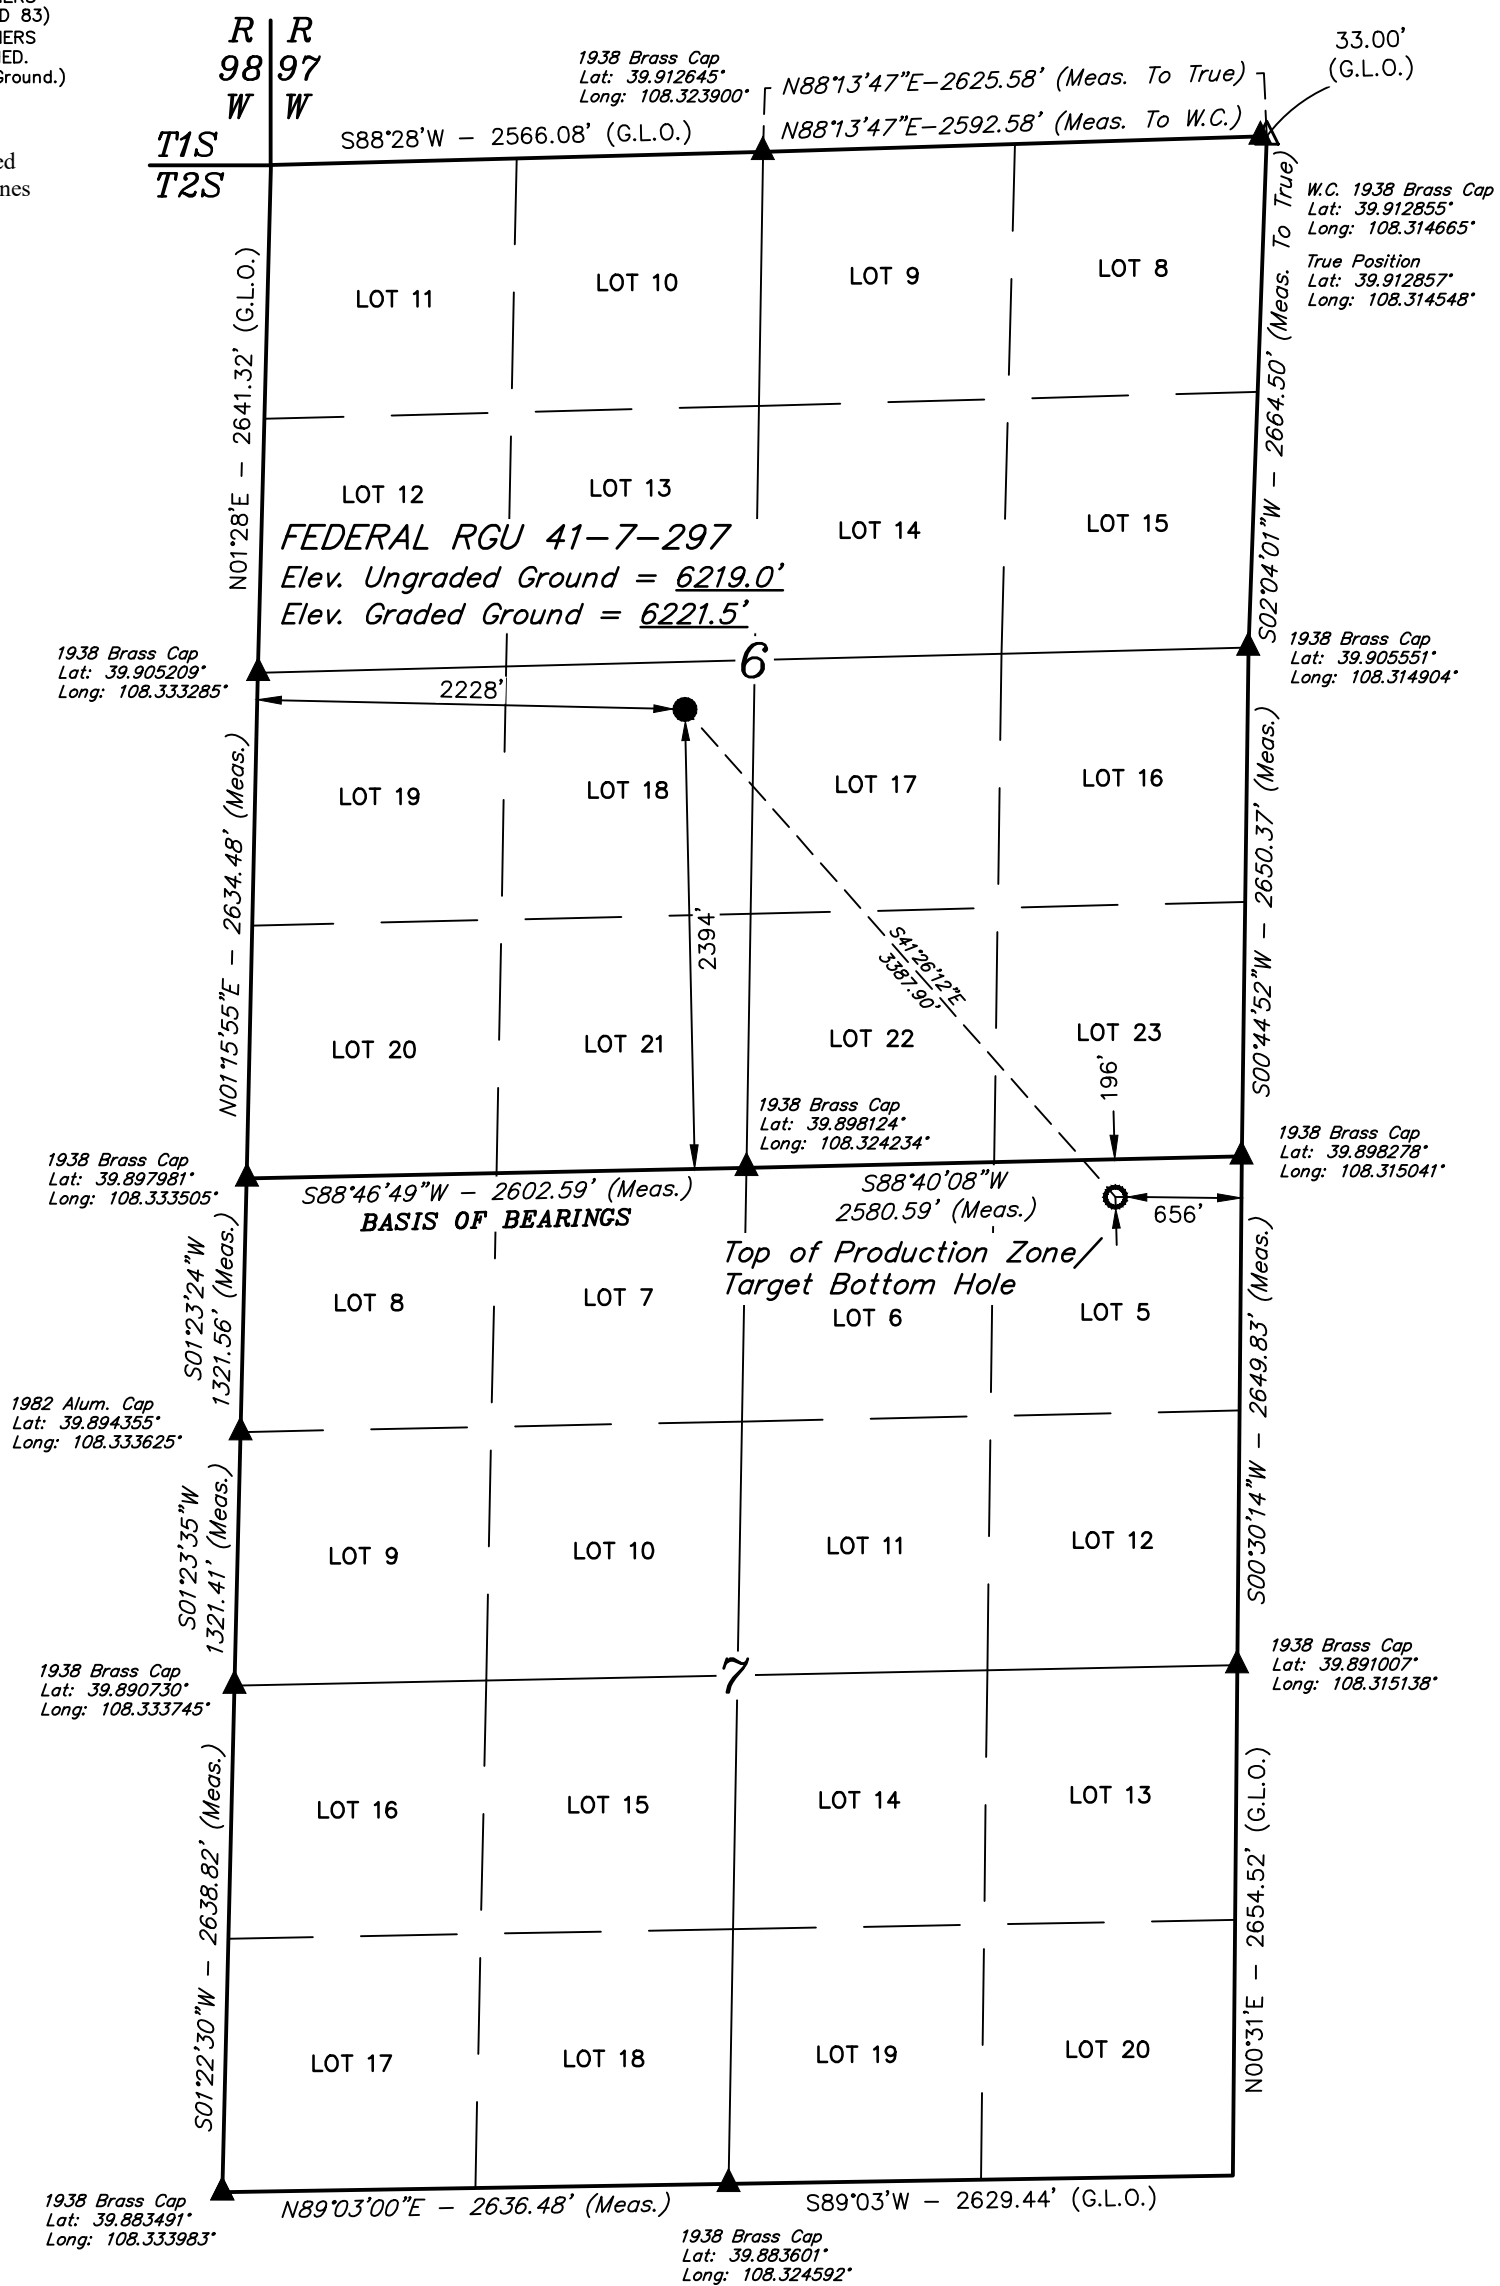

**NOTE:**  
SEE LOCATION DRAWING PLAT FOR VISIBLE  
IMPROVEMENTS WITHIN 2,000' OF THIS LOCATION.



<b>NAD 83 (SURFACE LOCATION)</b>	<b>NAD 83 (TPZ / TBH)</b>
LATITUDE = 39°54'16.84" (39.904679°)	LATITUDE = 39°53'51.72" (39.897700°)
LONGITUDE = 108°19'31.30" (108.325362°)	LONGITUDE = 108°19'02.59" (108.317386°)
<b>STATE PLANE NAD 83 (CO. NORTH)</b>	<b>STATE PLANE NAD 83 (CO. NORTH)</b>
N: 1220750.37' E: 2207492.52'	N: 1218138.33' E: 2209648.25'
<b>STATE PLANE NAD 83 (CO. CENTRAL)</b>	<b>STATE PLANE NAD 83 (CO. CENTRAL)</b>
N: 1766739.45' E: 2207439.20'	N: 1764128.90' E: 2209597.04'

**CERTIFICATE**

THIS IS TO CERTIFY THAT THE ABOVE PLAT WAS PREPARED AND  
LOCATION AS SHOWN WAS STAKED ON THE GROUND FROM FIELD NOTES  
OF ACTUAL SURVEYS MADE BY ME OR UNDER MY SUPERVISION AND THAT  
THE SAME ARE TRUE AND CORRECT TO THE BEST OF MY KNOWLEDGE AND  
BELIEF.

*Handwritten Signature*  
REGISTERED SURVEYOR  
REGISTRATION NO. 38130  
STATE OF COLORADO 03-18-22

REV: 3 03-18-22 M.D. (ADD TPZ)

**BASIS OF BEARINGS**  
BEARINGS ARE A BASED ASSUMPTION THAT THE SOUTH LINE OF THE SOUTHWEST 1/4 OF  
SECTION 6 BEARS S88°46'49"W. MONUMENTS DESCRIBED HEREON.

**BASIS OF ELEVATION**  
BENCH MARK (M25) LOCATED IN THE NE 1/4 OF SECTION 25, T2S, R99W, 6th P.M., TAKEN  
FROM THE YANKEE GULCH QUADRANGLE, COLORADO, RIO BLANCO COUNTY, 7.5 MINUTE  
QUAD. (TOPOGRAPHIC MAP) PUBLISHED BY THE UNITED STATES DEPARTMENT OF THE  
INTERIOR, GEOLOGICAL SURVEY. SAID ELEVATION IS MARKED AS BEING 6971 FEET.



**UELS, LLC**  
Corporate Office \* 85 South 200 East  
Vernal, UT 84078 \* (435) 789-1017



**TEP Rocky Mountain LLC**

**FEDERAL RGU 41-7-297  
LOT 18, SECTION 6, T2S, R97W, 6th P.M.  
RIO BLANCO COUNTY, COLORADO**

SURVEYED BY	BART HUNTING	07-22-21	SCALE
DRAWN BY	M.D.	09-26-21	1" = 1000'

**WELL LOCATION PLAT**