


Laramie Energy

Current Wellbore Diagram

Not to scale

FEDERAL WELL: YES NO

Geological Tops Depth (MD)

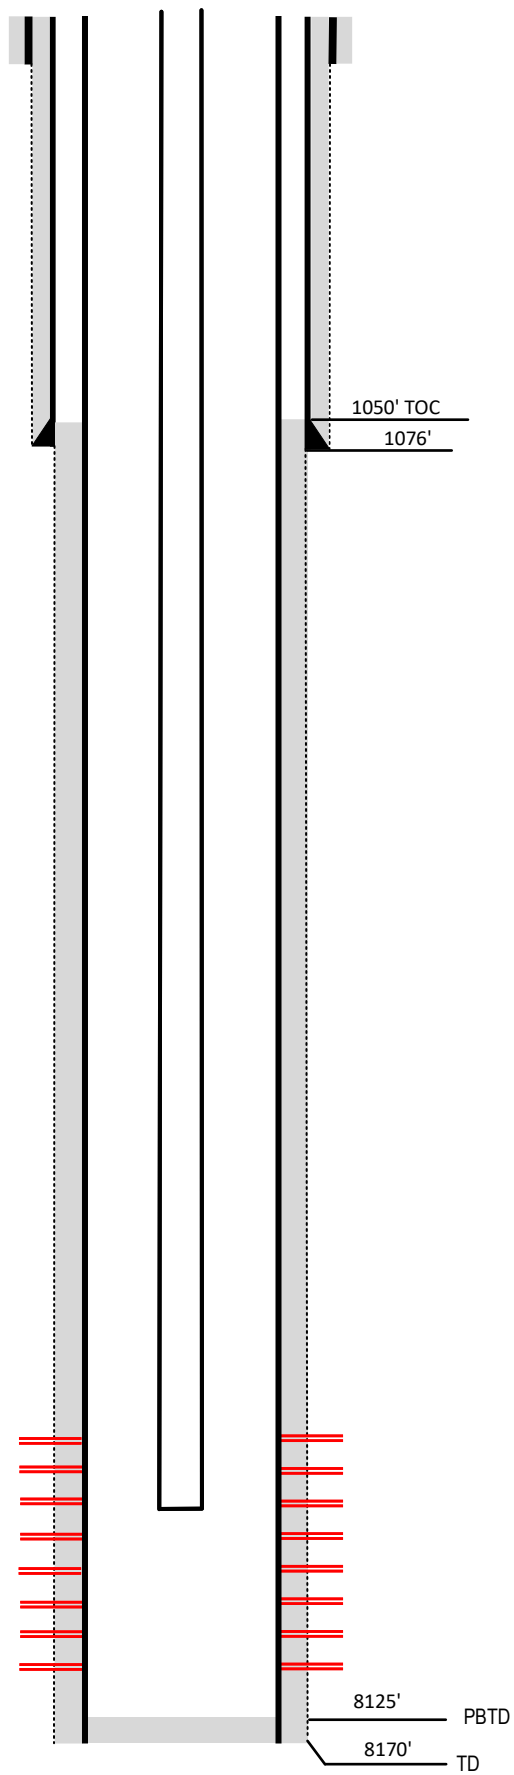

Well Name Brush Creek Ranch #14-15
API 05-077-08860-00
Surface Location NWSE Sec 14 T9S R94W
GPS Coordinates 39.275173, -107.845126
County, State Mesa County, CO
Diagram Date 9/14/2023

Hole	26" .250 wall
Conductor	16" @ 40'
Cement	Surface

Surface Hole	12.25 @1076'
Casing	8 5/8 32# J55 @1076'
Cement	480 sks
TOC	Surface

Production Hole	7.875 @ 8170'
Casing	4 1/2 11.6# I-80 @ 8170'
Cement	1480 sks
TOC	1050'

Tubing	2 3/8 J55 @ 7693'
---------------	-------------------

Perforations	Top	Bottom
	6639'	8022'

Williams Fork 4428'

 Cameo 6970'

 Rollins 7360'

 Cozzette 7787'
 Corcoran 7968'

8125' PBSD
 8170' TD