




P&A Wellbore For State

Well Name: C WATKINS 14-2

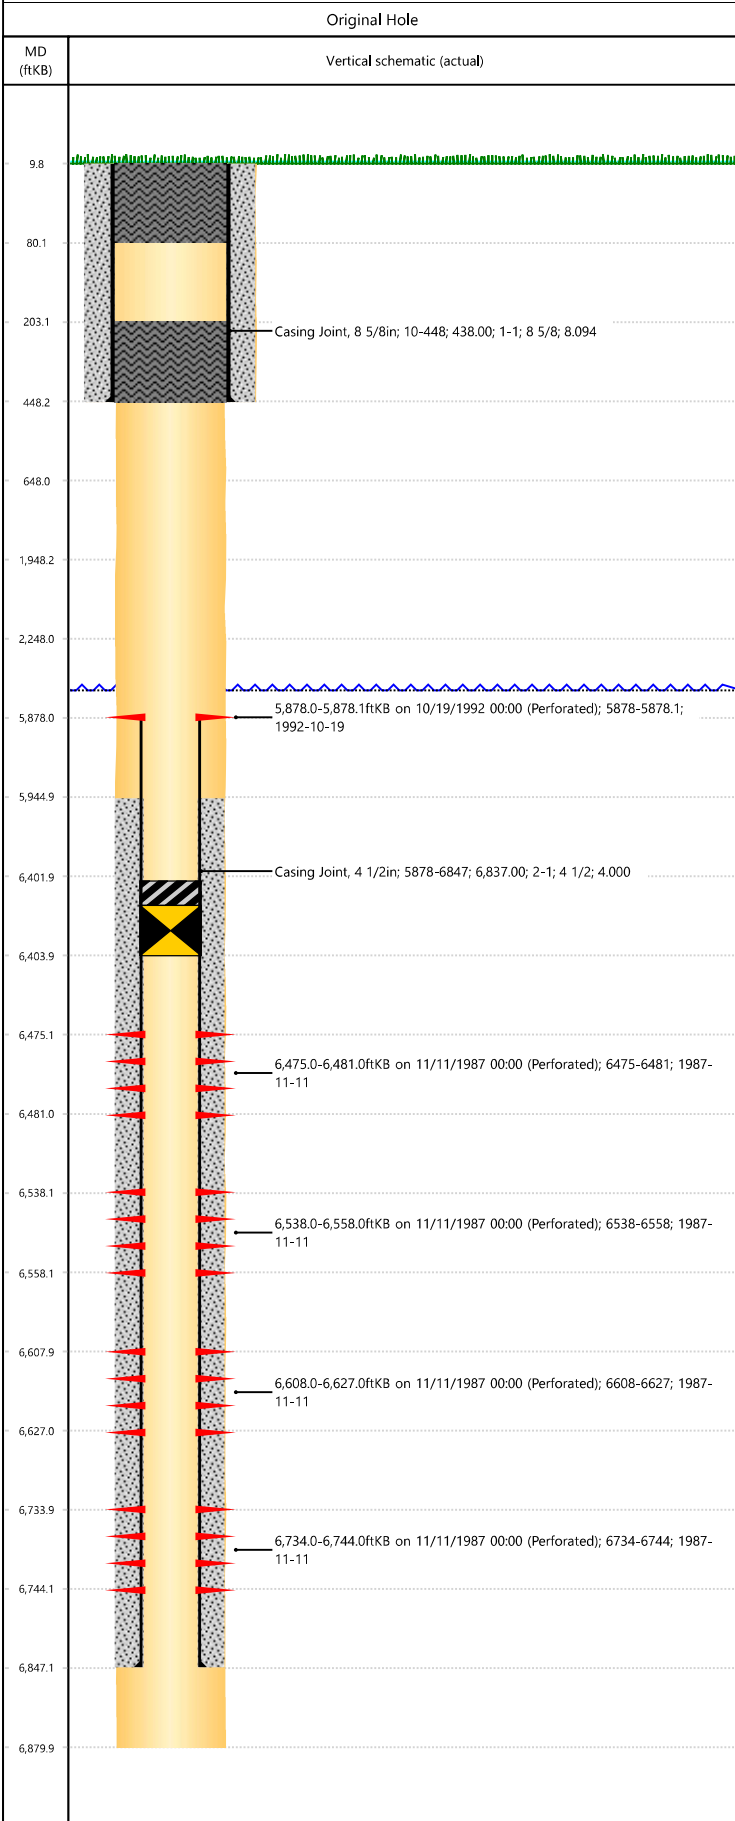

Well Header						
Surface UWI	Business Unit	Gov Auth Dist	Prod Tree Loc			
0512313614	Rockies					
Orig. KB to Gnd (ft)	Original Spud Date	Abandon Date	Well Sub-Status			
10.00	10/25/1987		PA			
Comment						
Wellbore Sections						
Section Des	Hole Size (in)	Top Depth (ftKB)	Btm Depth (ftKB)			
	12 1/4	10.0	448.0			
	7 7/8	448.0	6,880.0			
Casing Strings						
Csg Des	Run Date	OD (in)	Wt/Len (lb/ft)	Grade	Top Depth (MD) (ftKB)	Set Depth (MD) (ftKB)
Surface		8 5/8	24.00	J-55	10	448
Production Casing		4 1/2	11.60	J-55	10	6847
Cement						
Des	Start Date	Top (ftKB)	Btm (ftKB)			
Surface Casing Cement		10.0	448.0			
Production Casing Cement		5,945.0	6,847.0			
Cement Plug		10.0	80.0			
Cement Plug		203.0	448.0			
Zone Statuses						
Zone Name	Status Date	Status	Fluid Type	Job	Prod Method	
Perforation Data						
Linked Zone	Explosive Type	Entered Shot Total	Top (ftKB)	Btm (ftKB)	Date	
			5,878.0	5,878.1	10/19/1992	
			6,475.0	6,481.0	11/11/1987	
			6,538.0	6,558.0	11/11/1987	
			6,608.0	6,627.0	11/11/1987	
			6,734.0	6,744.0	11/11/1987	
Other In Hole						
Run Date	Des	Make	OD (in)	Top (ftKB)	Btm (ftKB)	
	Cast Iron Bridge Plug w/ 2 SX Cement		4 1/2	6,402.0	6,404.0	
Logs						
Date	Type	Depth Top (MD) (ftKB)	Btm (ftKB)			